


Western Side Elevation

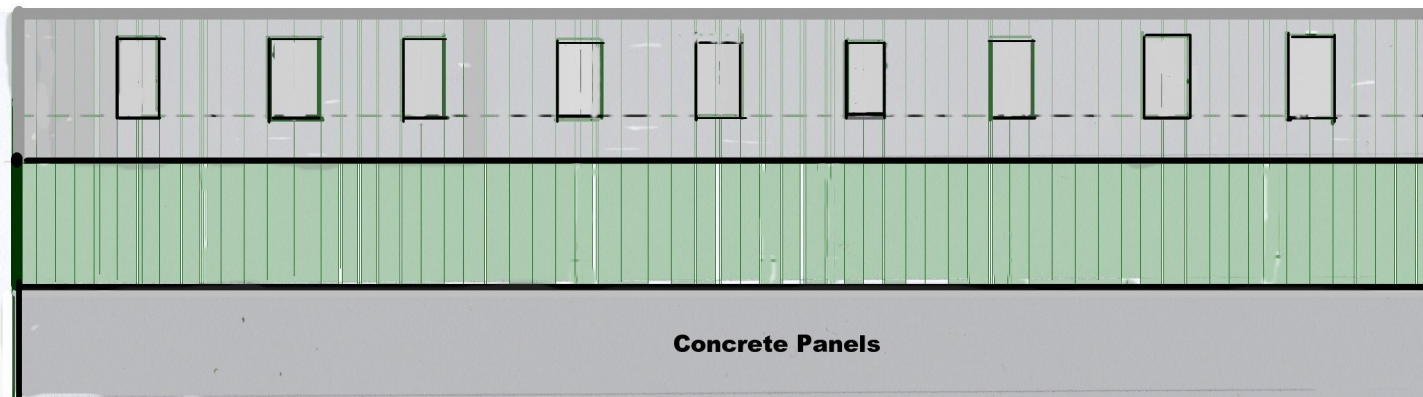

Eastern Side Elevation

ROOVES
BIG SIX CEMENT FIBRE SHEETS
WITH CLEAR CORRUGATED ROOF
LIGHTS

SIDES & SOUTHERN ENDS
SILAGE SHED.. UPPER HALF, STEEL
BOX PROFILE (JUNIPER GREEN)
LOWER HALF PRECAST CONCRETE
PANELS

MACHINERY STORE.. FULL
HEIGHT STEEL BOX PROFILE
(JUNIPER GREEN)

Greensyke Farm
Lamplugh
Workington
Cumbris CA14 4SA

Proposed Machinery Store and silage shed for Mr & Mrs J Palmer

Eastern and Western side elevations.sale 1:20 Drawing number PAL0820C