


# 1 Standings Rise Whitehaven CA28 6SX

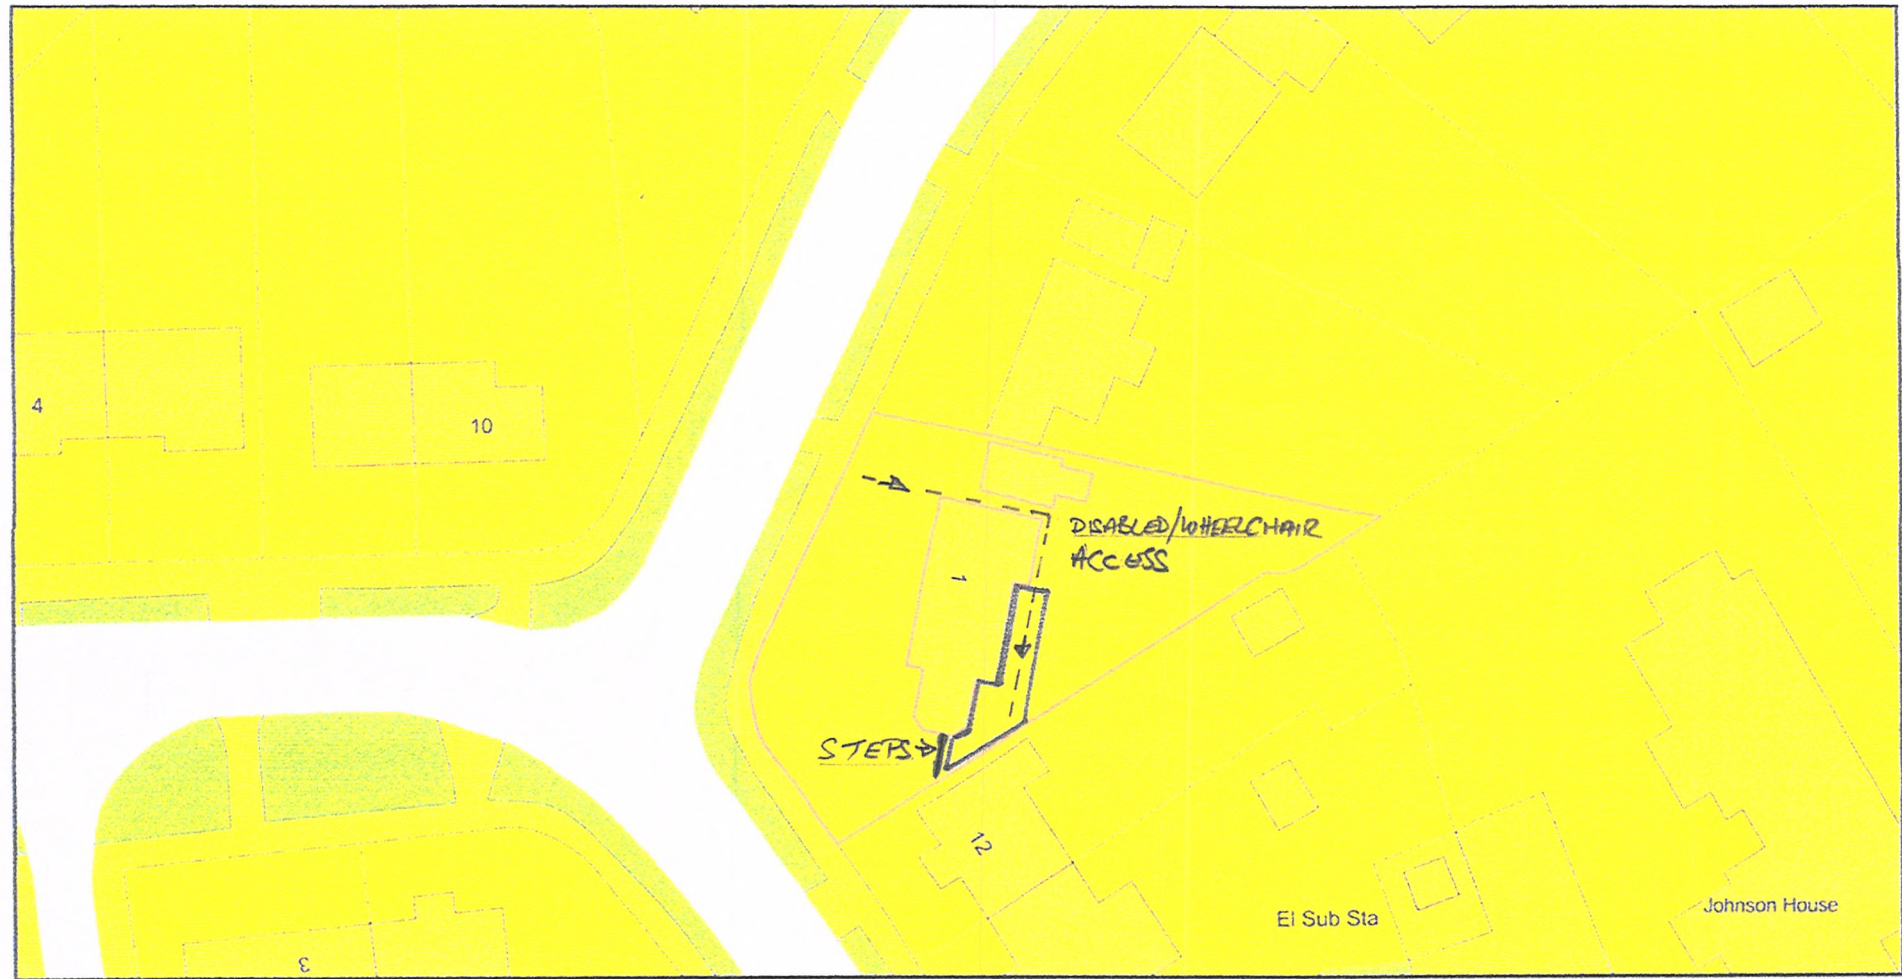

0 20  
Metres

DECKED AREA  
SHOWN IN BLUE



Plan Produced for: Mr Ryan Taylor  
Date Produced: 04 Feb 2022  
Plan Reference Number: TQRQM22035164315499  
Scale: 1:500 @ A4

© Crown copyright and database rights 2021 OS 100042766