


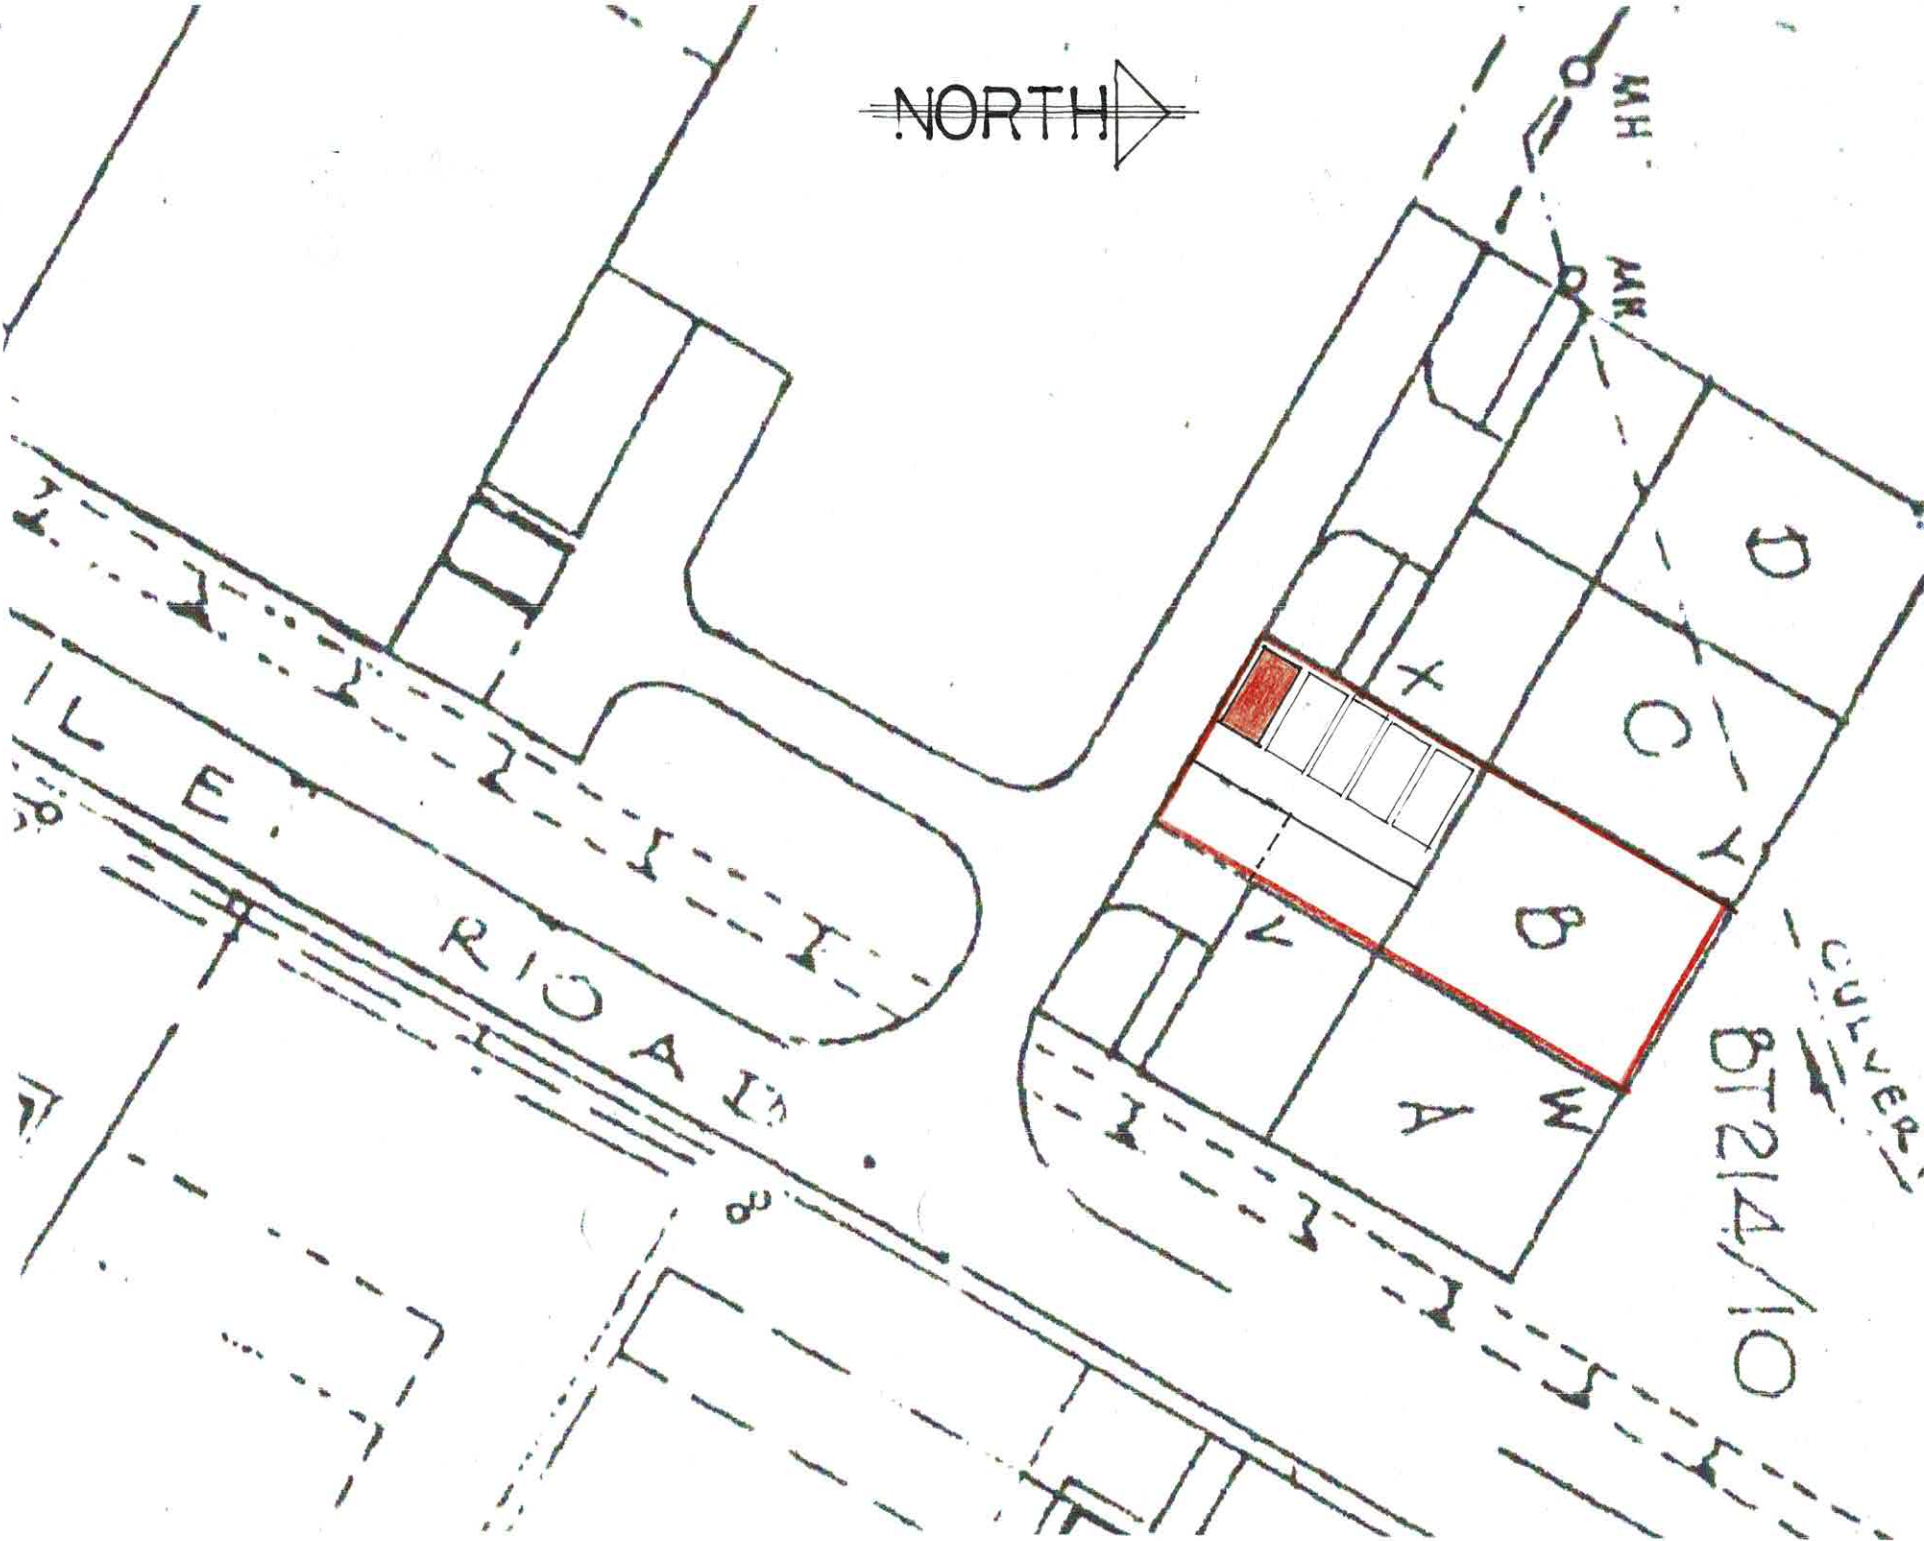

SITE PLAN 1:500