


BLOCK PLAN

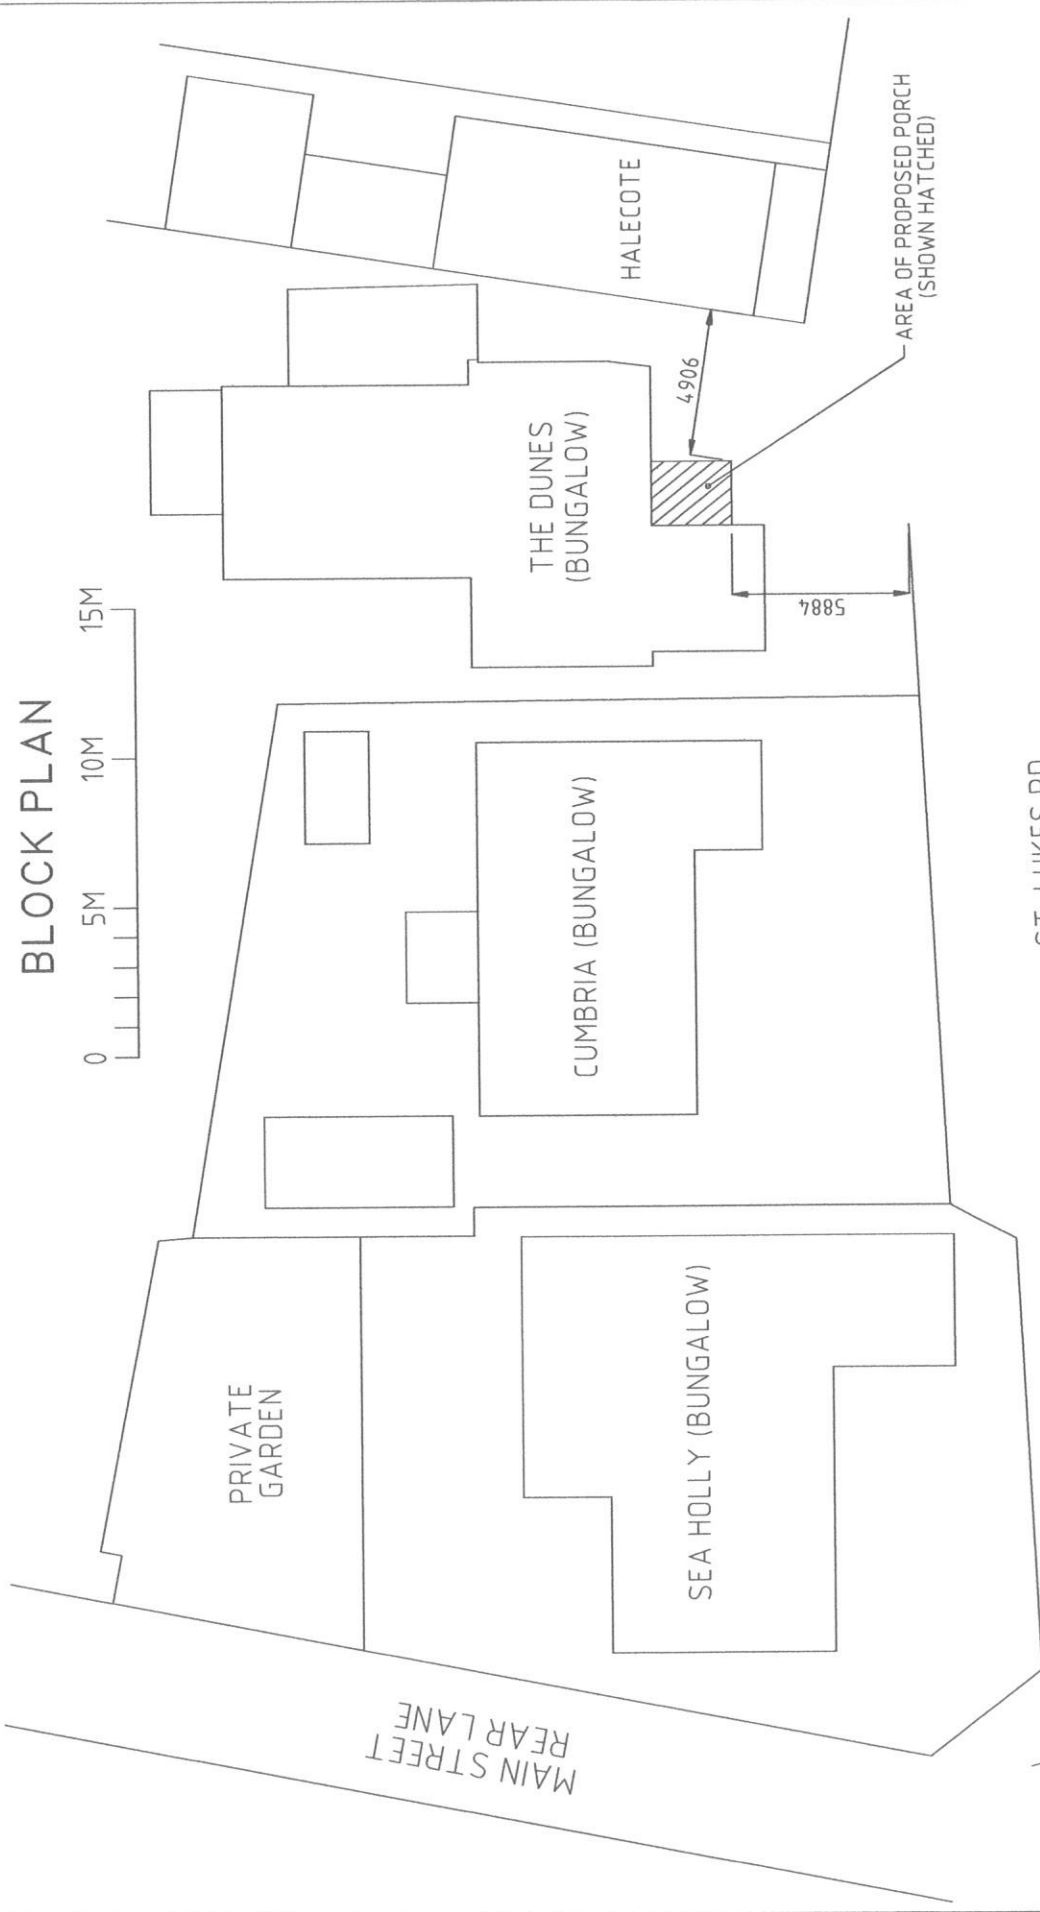

SHT.02 - REV.01

REPLACEMENT PORCH FOR MR. J. DOYLE
'THE DUNES' ST. LUKES RD. HAVERIGG
CUMBRIA LA18 4HB