


Block Plan 1:500

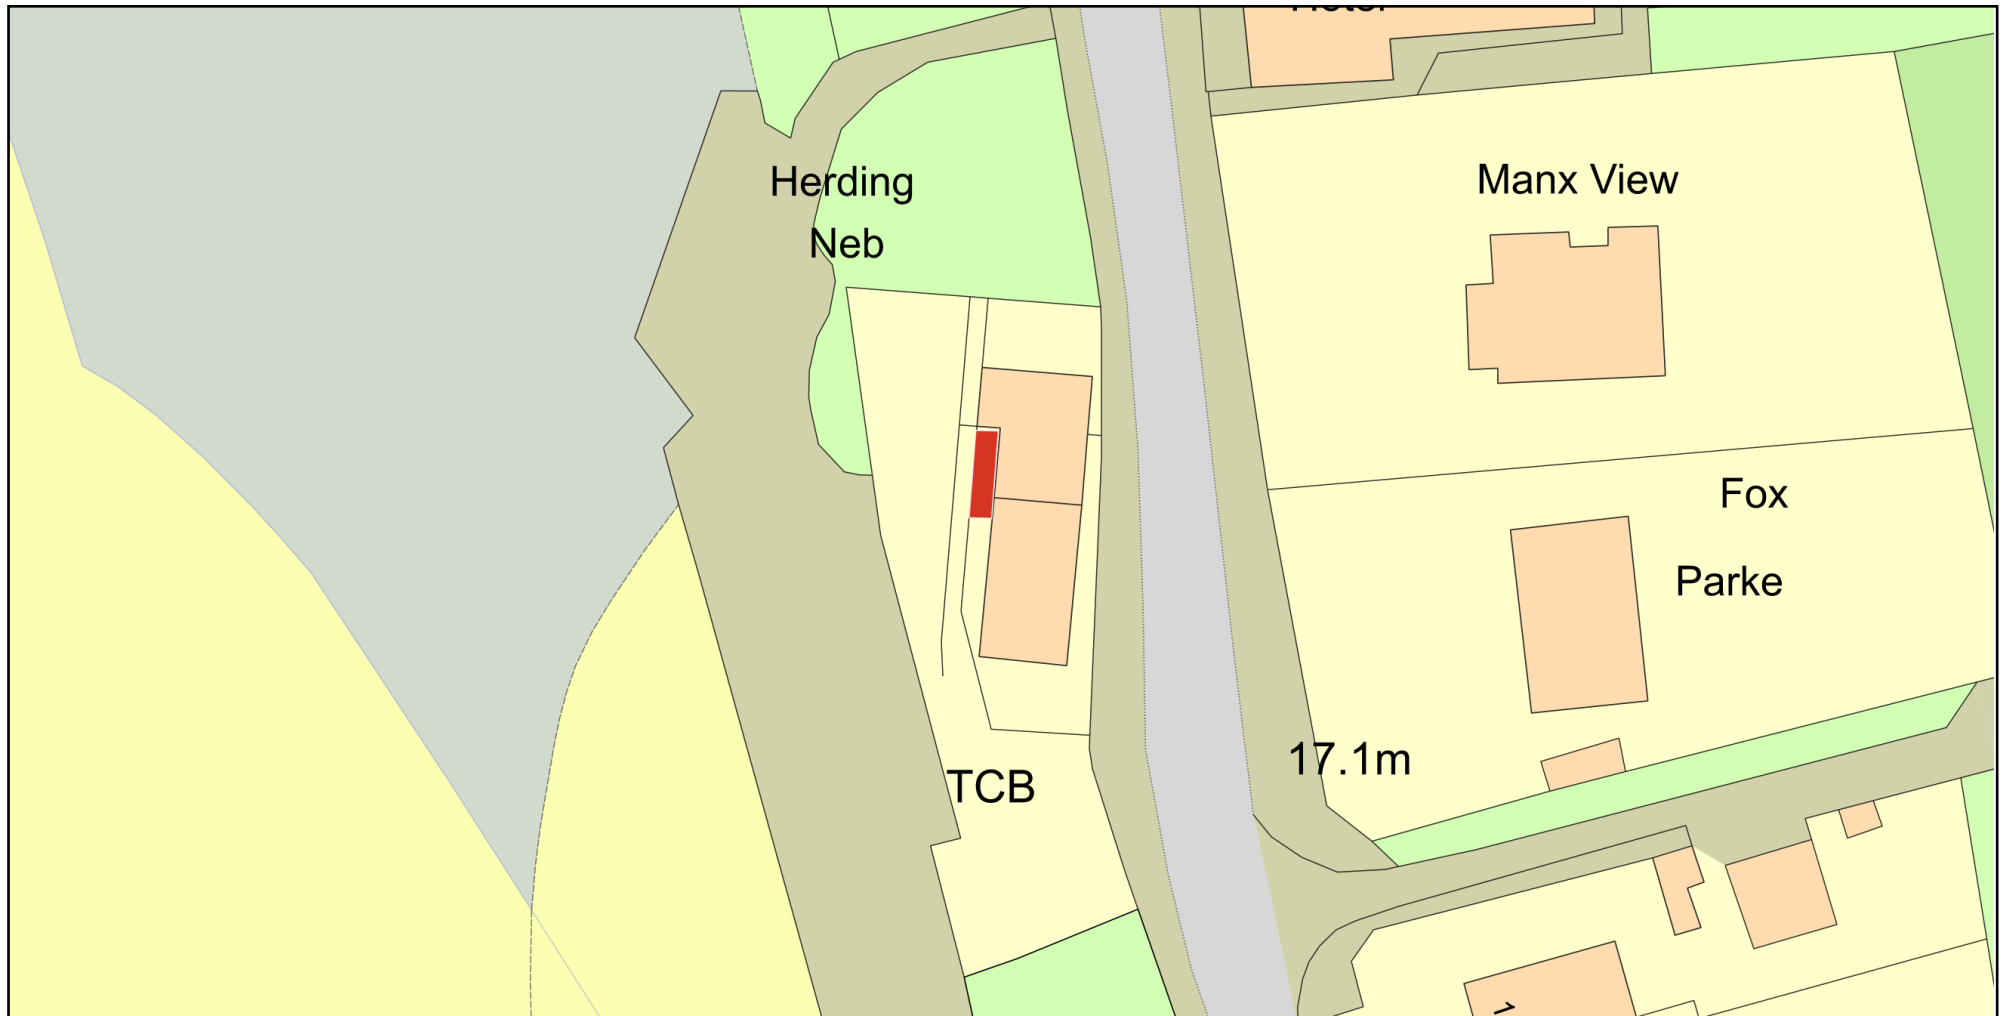

0 20
Metres



Plan Produced for: Matthew Holt

Date Produced: 04 Sep 2023

Plan Reference Number: TQRQM23247123901379

Scale: 1:500 @ A4

© Crown copyright and database rights 2023 OS 100042766