


8A Wasdale close, Whitehaven. CA289SZ



0 10
Metres

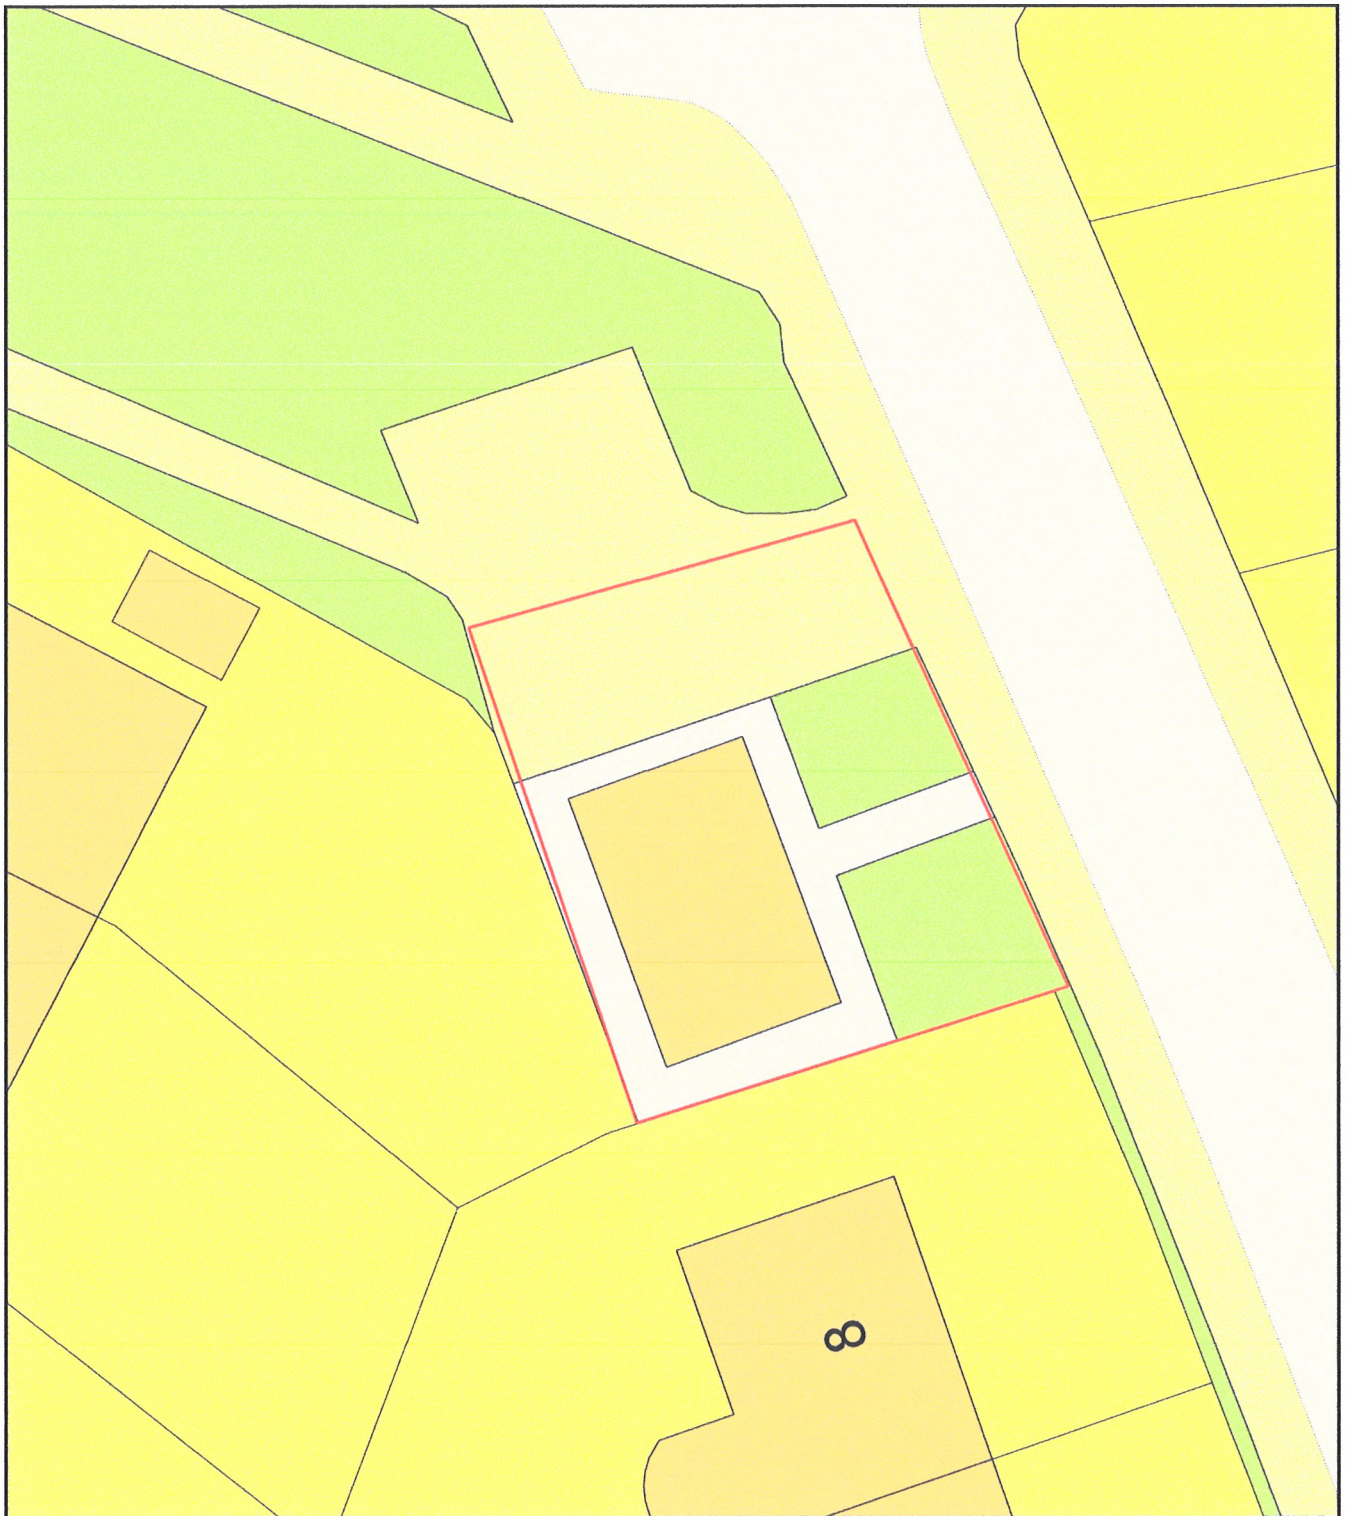

Plan Produced for: Mr Andrew Harris

Date Produced: 13 Aug 2021

Plan Reference Number: TQRQM21225141024761

Scale: 1:200 @ A4