


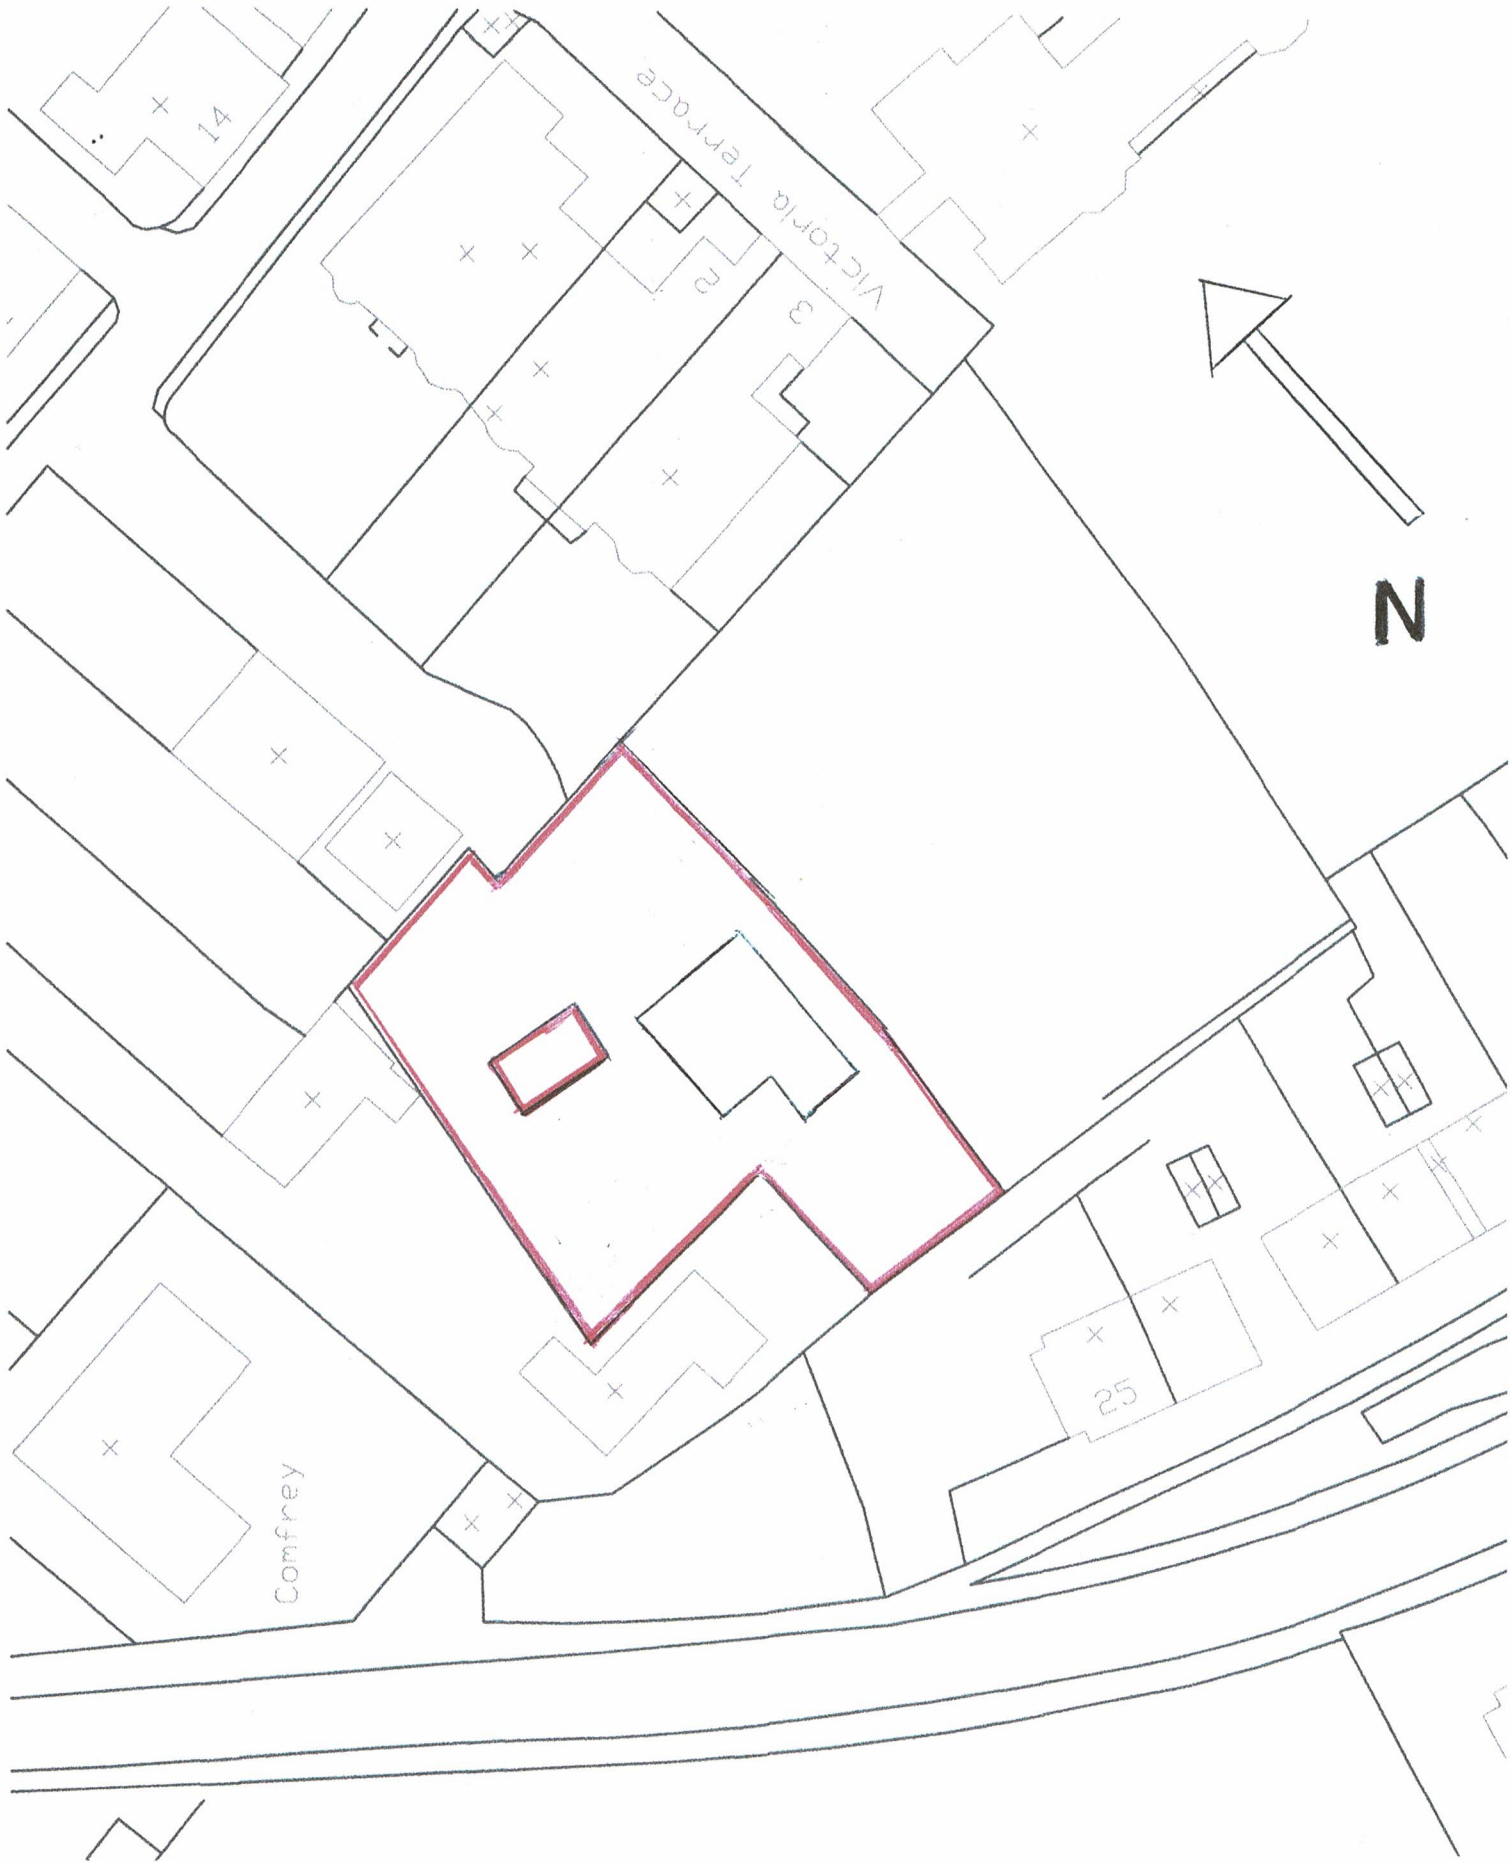

TITLE	SUMMER ROOM RAEBURN GROVE		SCALE	1:500
DATE	DRG. Nr.	CLIENT	PLAN	
16. 02. 2022	0005	MR I TODD	SITE BLOCK PLAN	