


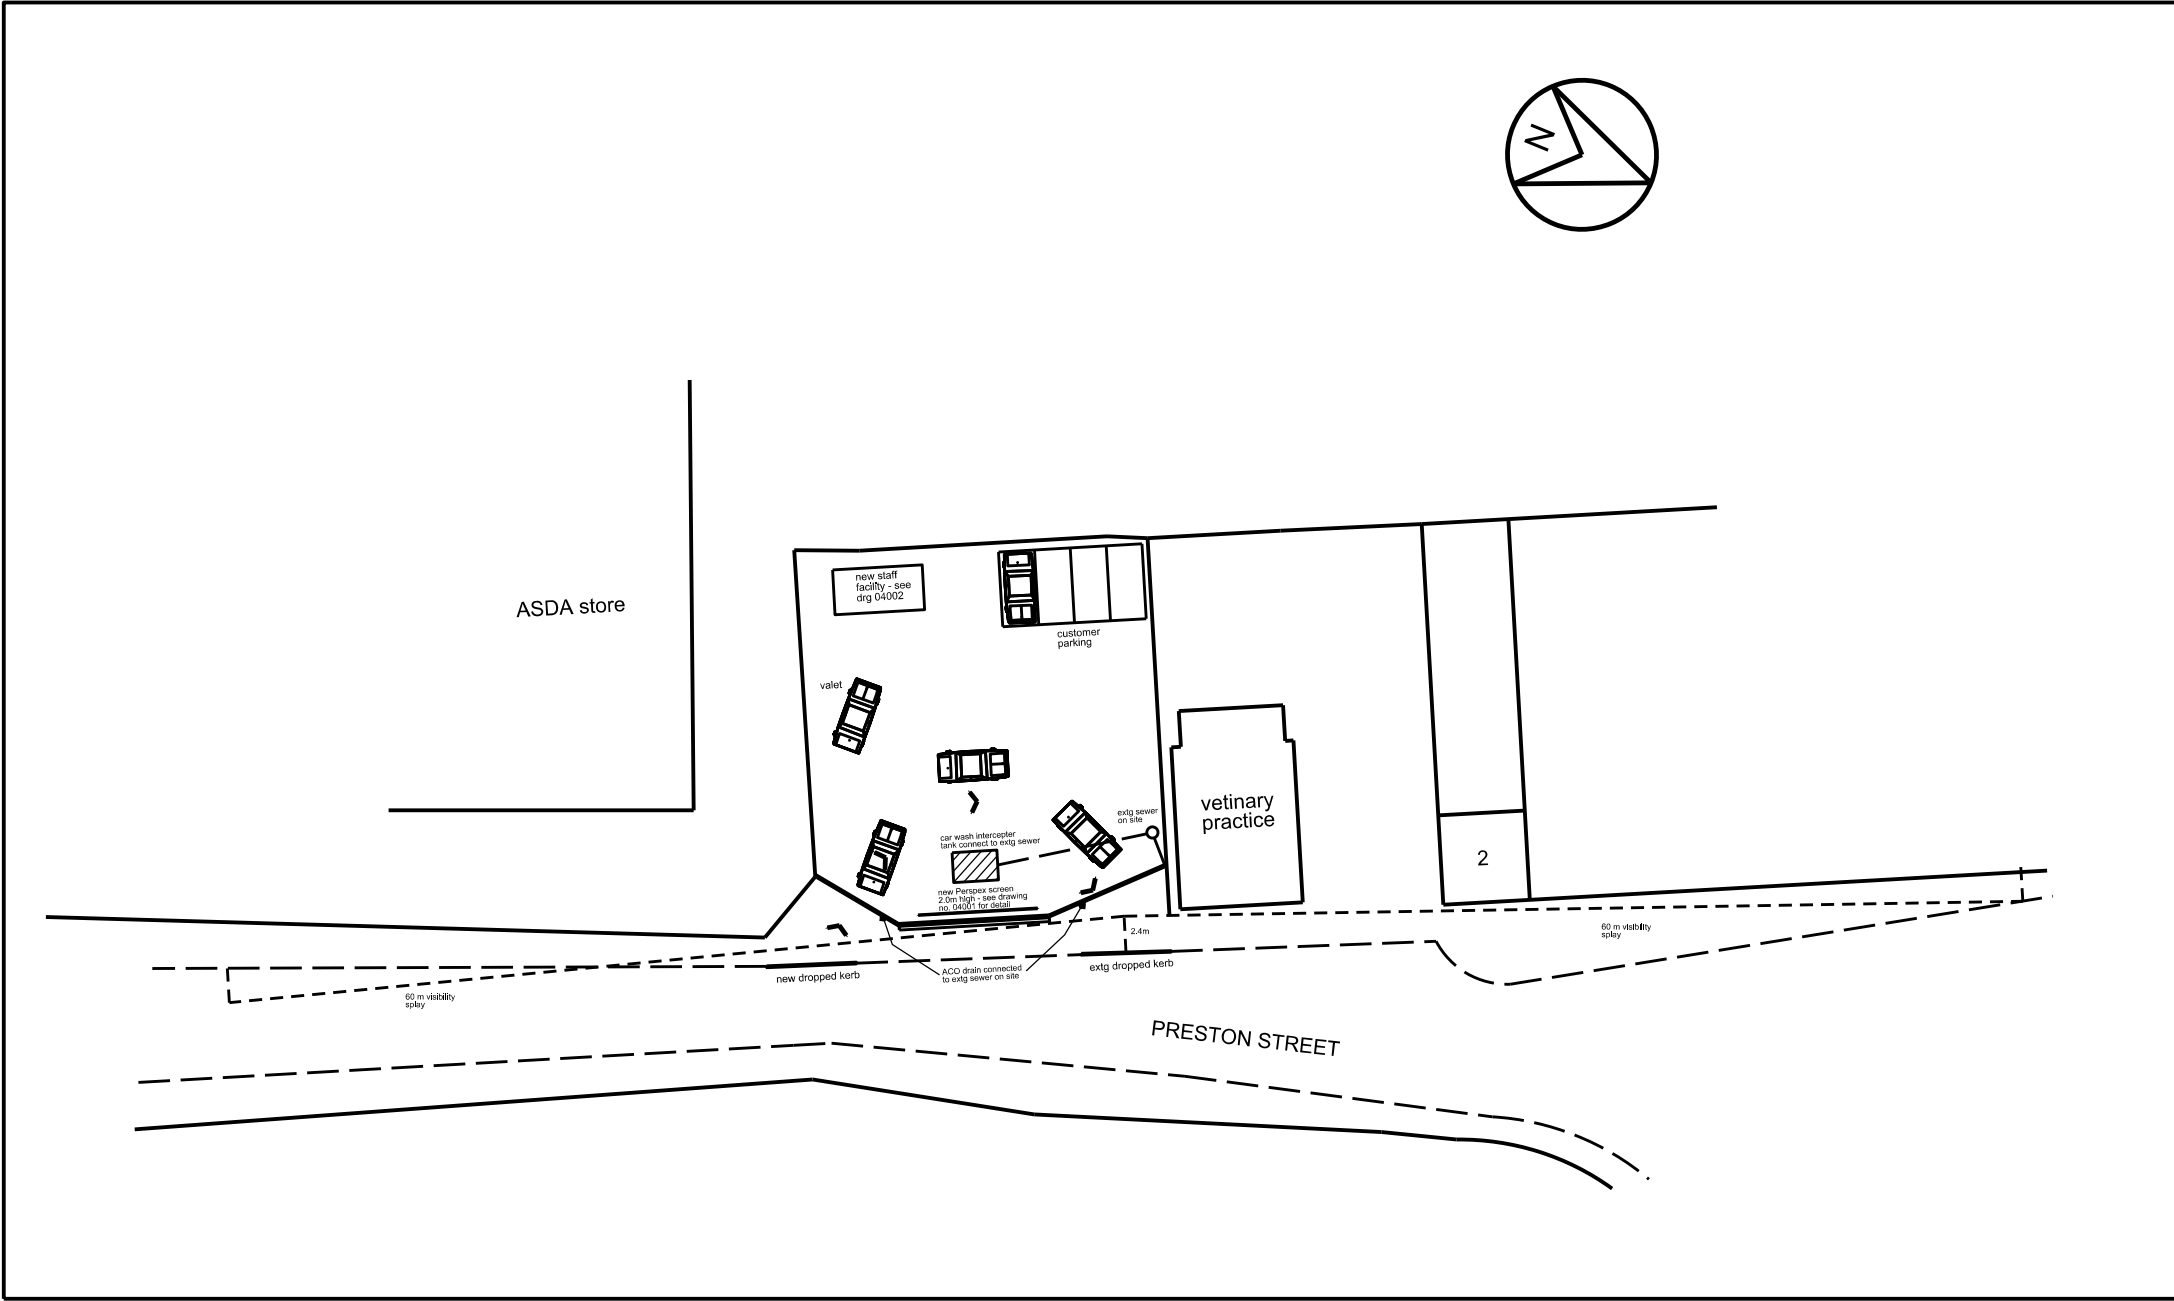

This scheme is subject to town planning and all other necessary consents.

Dimensions, area and levels where given are only approximate and subject to site survey. All dimensions are to be checked on site. Any discrepancies or variations are to be reported to the client before work commences. Figured dimensions only are to be taken from this drawing.

This drawing is to be read in conjunction with all relevant consultants' and/or specialists drawings/documents and any discrepancies or variations are to be notified to the client before the affected work commences.

Rev 01 xxx 2012 First issue

Client	Mr. D. Salih
Job Title	Proposed car wash on land adjoining ASDA store, Preston St, Whitehaven
Drawing Title	Proposed site layout

Scale: 1:500 @ A3	
Date: oct 2025	Drawn:
Job No: 613	Drwg No: 04001
	Rev: 01

Richard J Lindsay
Waters Edge
2A Church Road
Harrington
CA14 5QP

email: calvadesign46@gmail.com
Mob : 07921 949618