

BOUNDARY TREE AND
HEDGE NOT TO BE ALTERED
PROVIDING DENSE
VISUAL SCREENING


DEVELOPMENT
OVERLAY

PARTFIELD HOUSE.
SIGNIFICANT ALTERATIONS WITH NO
COMMENT FROM CONSERVATION

DRIGG HALL

PARTFIELD
PARK TREE
SCREENING

BUS.
FOR SCALING
PURPOSES

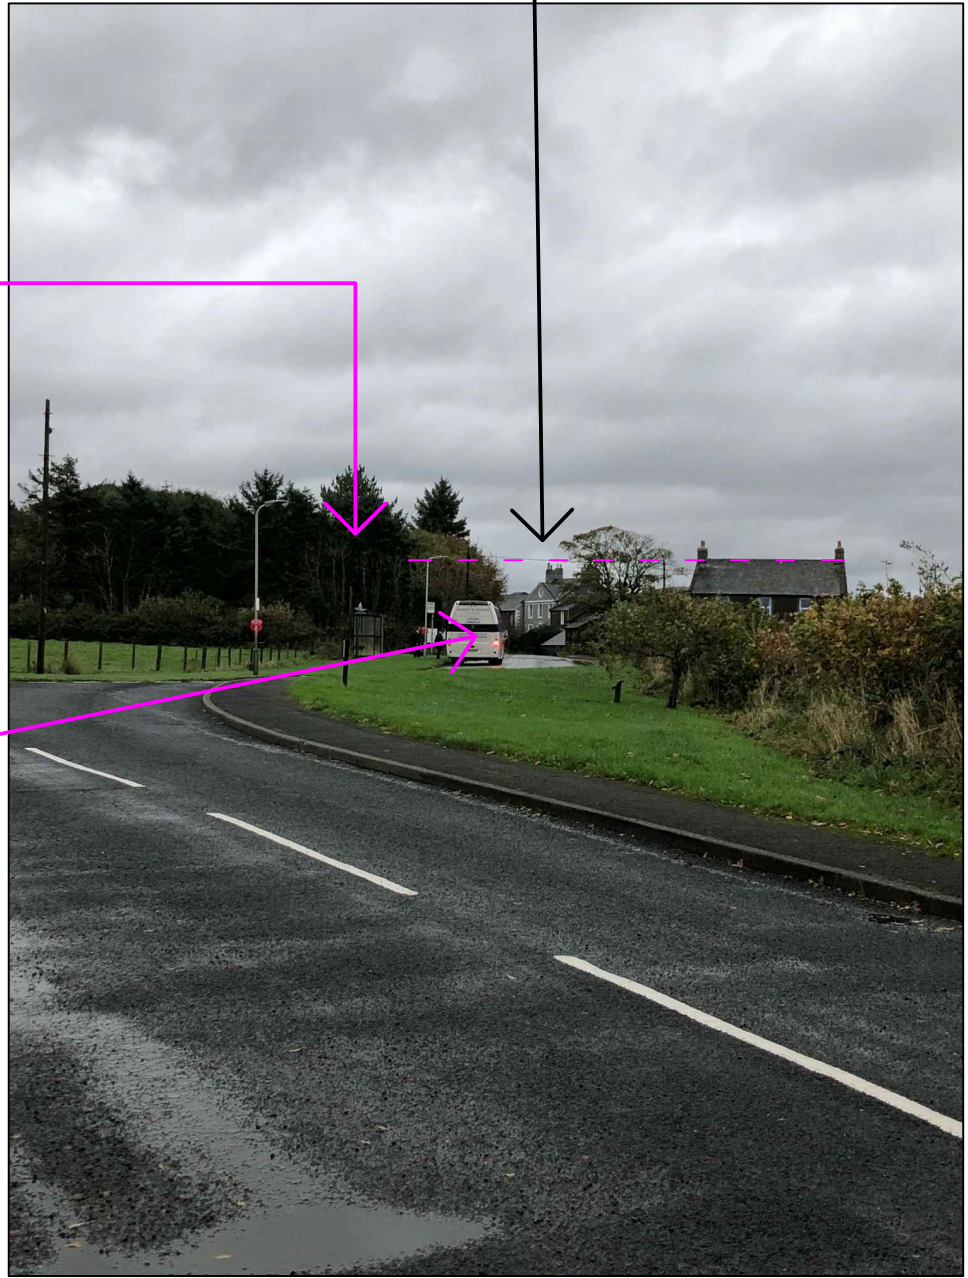

PARTFIELD
PARK TREE
SCREENING

APPLICANT PHOTO

DRIGG HALL



CONSERVATION OFFICER PHOTO

NARROW BAND
WIDTH OF VIEW
TO DRIGG HALL


APPROXIMATE
LOCATION OF
CONSERVATION
OFFICER IMAGE



SWIMMING POOL

DRIGG HALL


MODERN FARM BUILDING

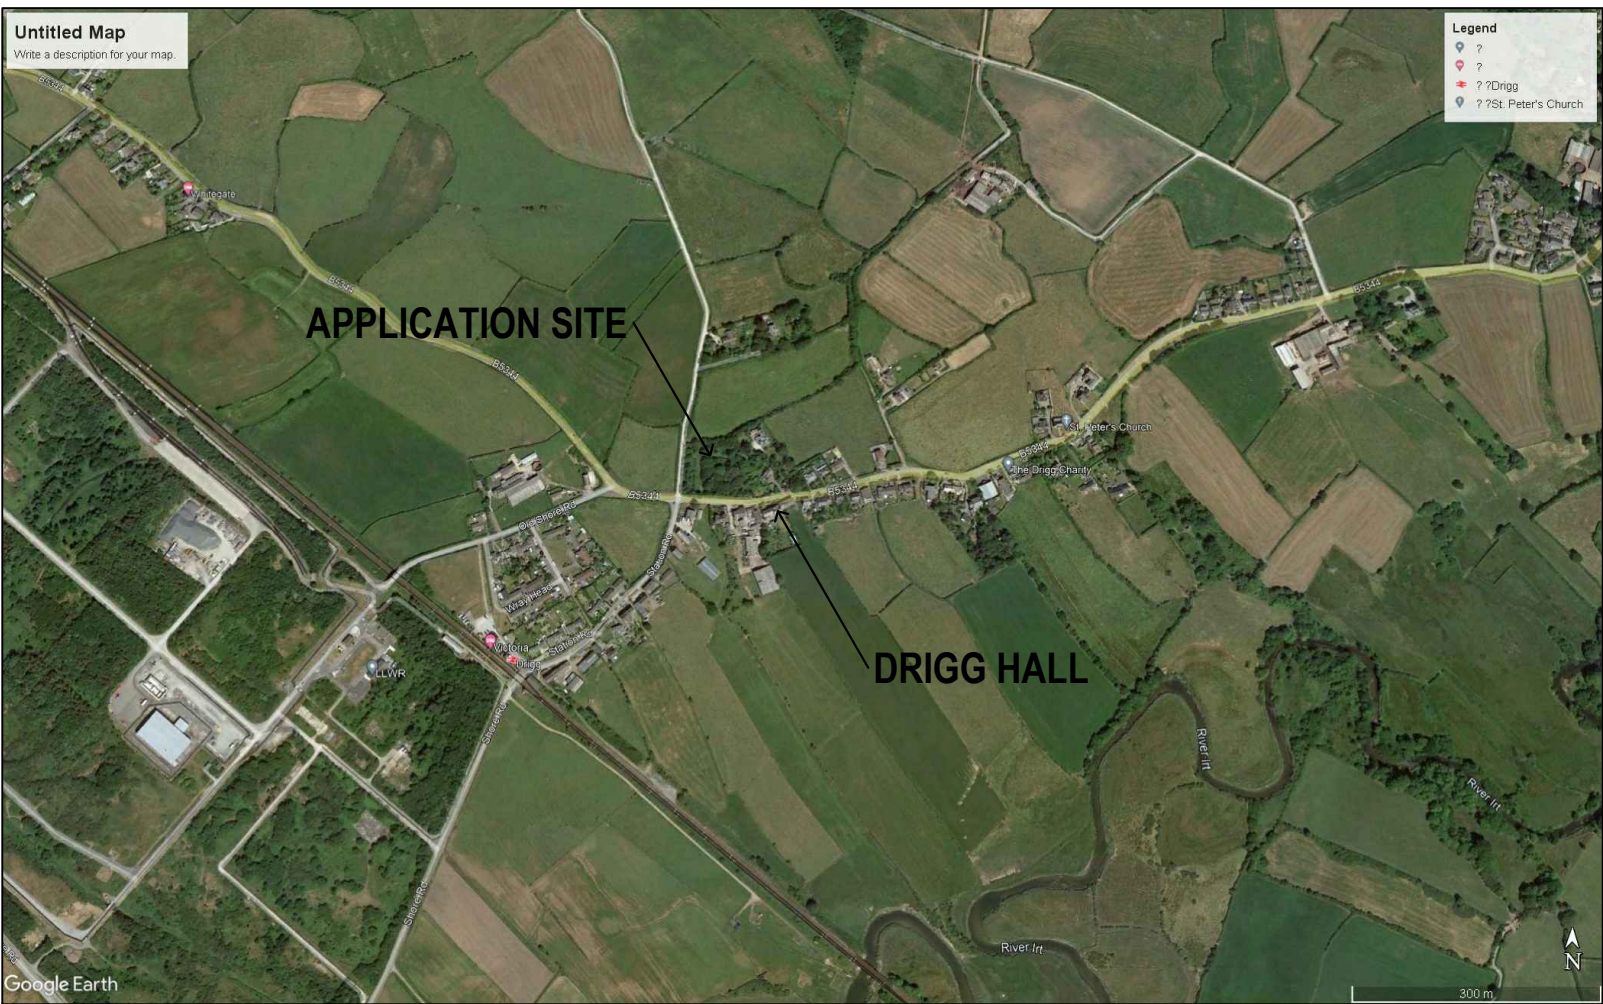

DRIGG SETTLEMENT - WIDER CONTEXT



PHOTOMONTAGE FROM WITHIN THE WOODLAND.


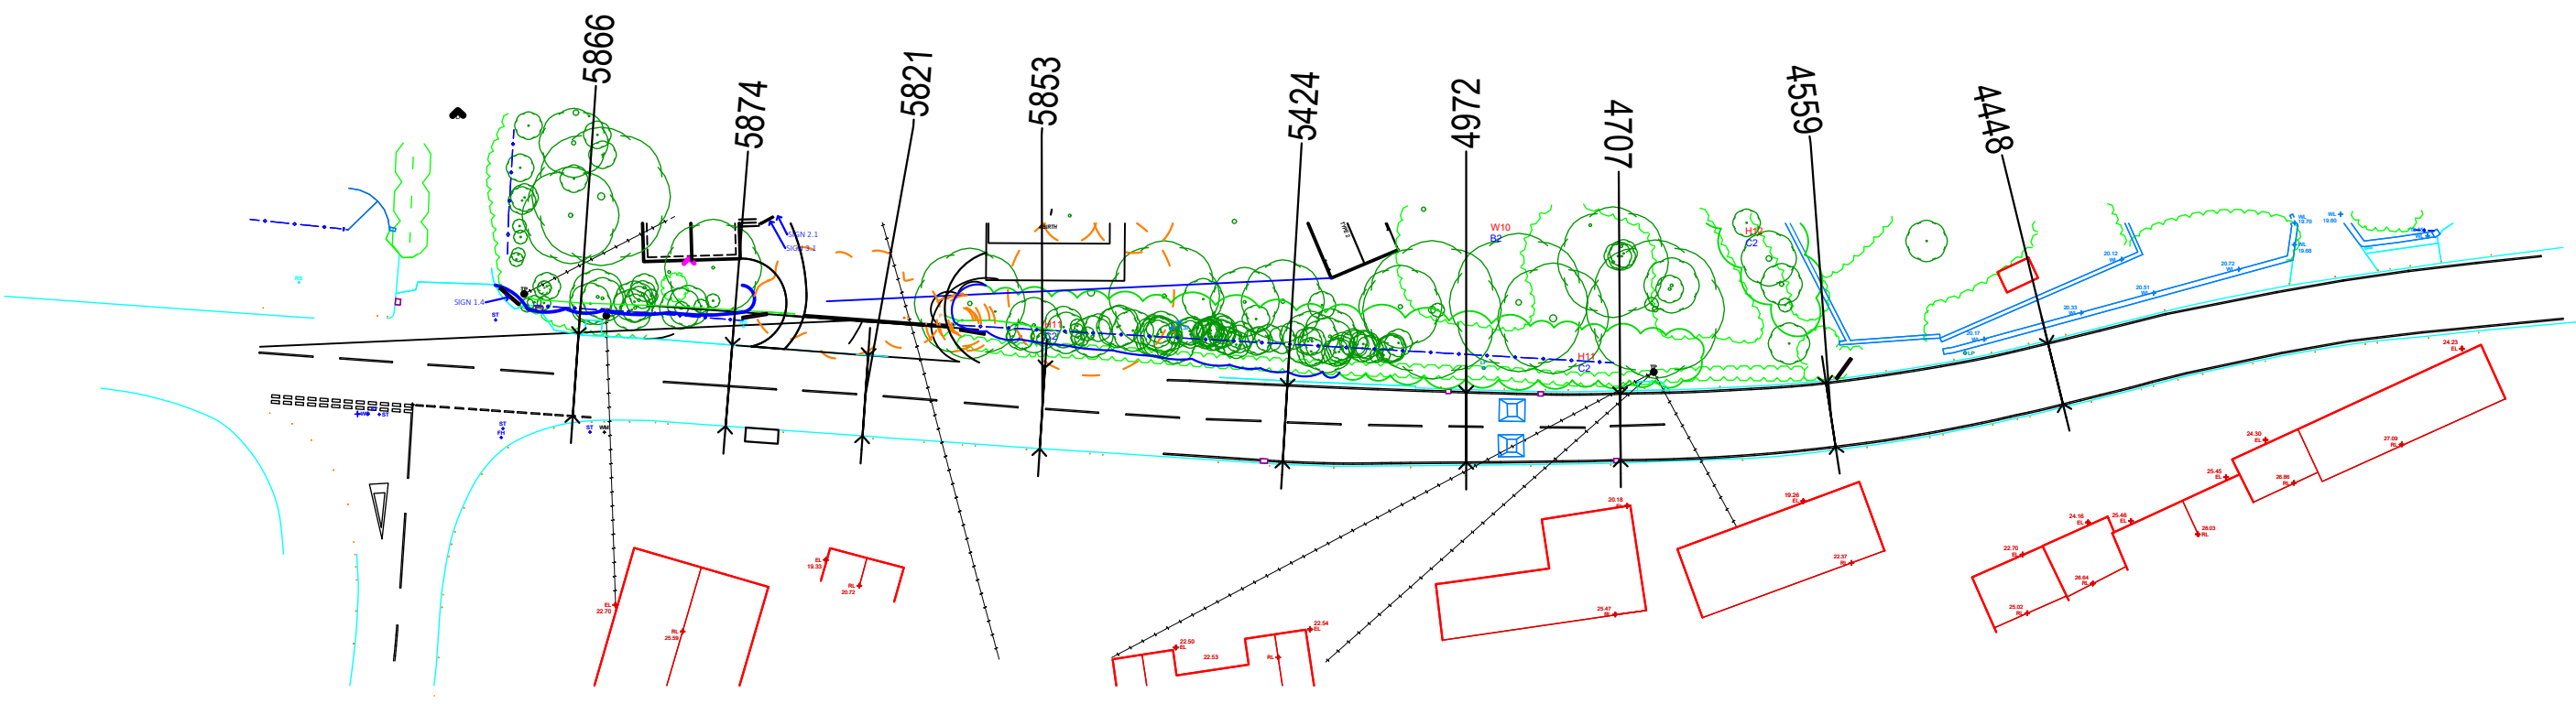


ROAD WIDTH CLARIFICATION

LIMITATIONS OF USE.
1. These drawings are only to be used for the 'drawing type' stated and as such are not suitable for any other use.
2. The drawings should not be scaled from for obtaining detailed dimensional information unless the dimension is stated on the drawings.
3. Discrepancies should be reported to HDP Ltd immediately.
4. Drawings and designs should not be reproduced unless strict agreement is sort from HDP Ltd.
5. The drawings and design are the property of HDP Ltd.
6. The drawings are for the sole use of the client. A third party using these drawings does so at their own risk.

REVISIONS.
REVISIONS.

Copyright © All Rights Reserved of
Holdsworth Design Practice Ltd
All drawings & designs are the copyright of
Holdsworth Design Practice Ltd.
They should not in any event be copied,
reproduced or duplicated without the prior
approval of Holdsworth Design Practice Ltd.

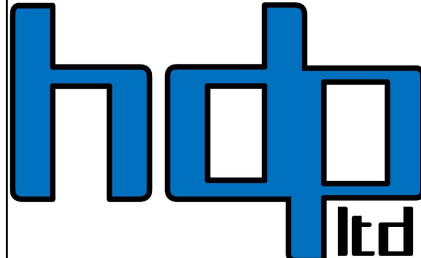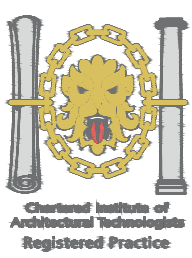

HDP Ltd
Chestnut House,
3 The Woodlands,
Horton, CAS9 2Z.
M: 077600092
E: info@hdp.co.uk
W: www.hdp.co.uk

OVERHEAD IMAGE
SITUATION & SETTING.
Project GLAMPING AND MOTOHOME SITE
Client PARTFIELD PARK, DRIGG.

| DRWG TYPE: PLANNING (PL) | | | |
|----------------------------------|-------------------|----------------|--|
| DRWG No. USH.GS. 1222.PL10 | SCALE NO SCALE | DRWN BY AJH | |
| REV1 | DATE 0511.21 | CHKD BY AJH | |