


1000' MAIN ROAD
Speed Limit 30mph

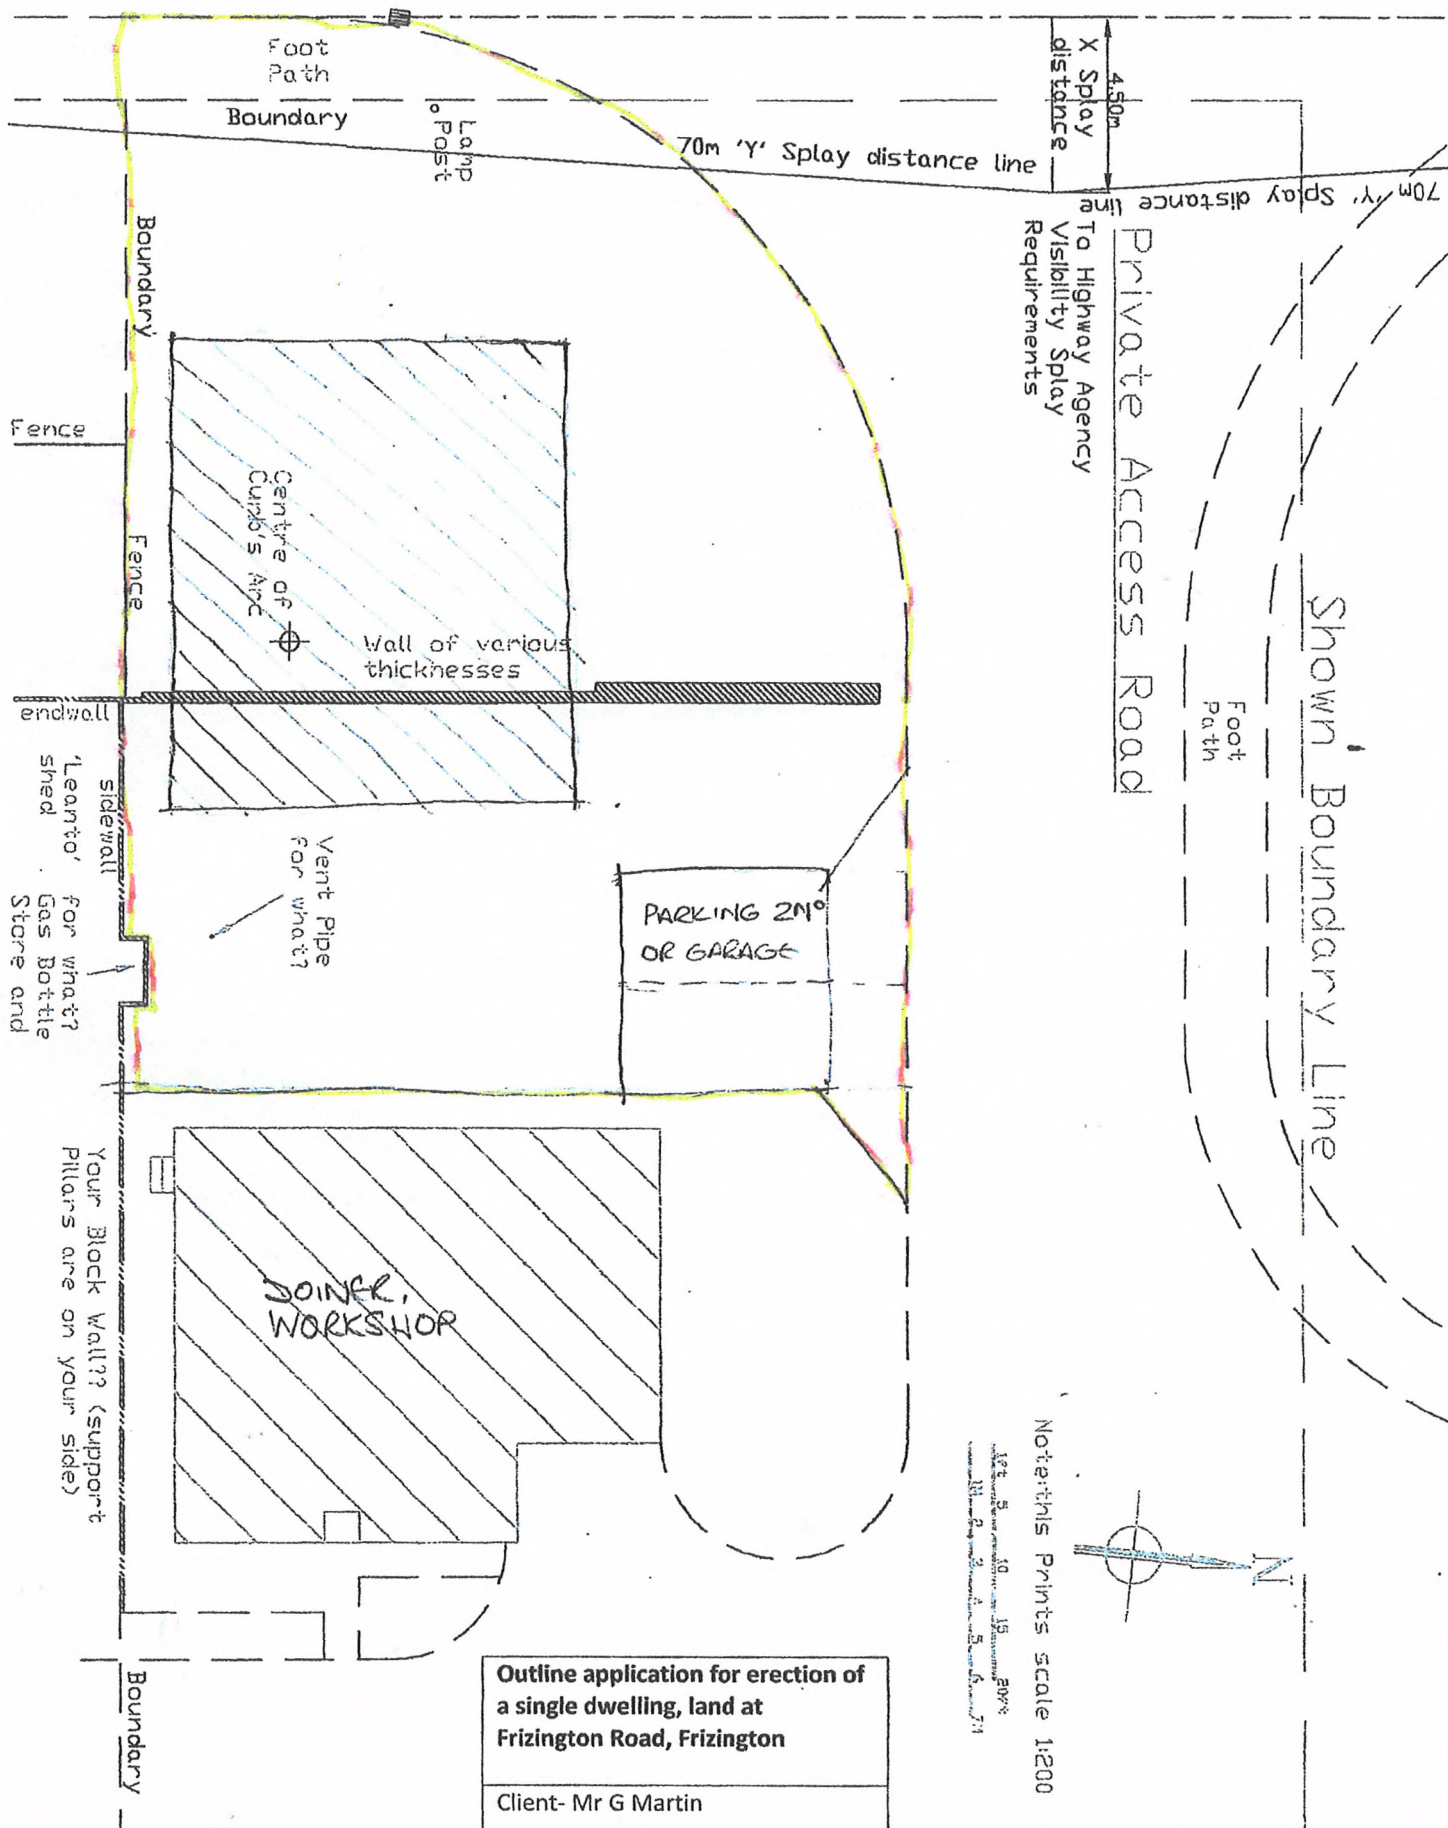

Outline application for erection of a single dwelling, land at Frizington Road, Frizington	
Client- Mr G Martin	
Scale, 1/200	
GM/2/21 Indicative layout/Site Plan	