



DO NOT SCALE DIMENSIONS FROM DRAWING

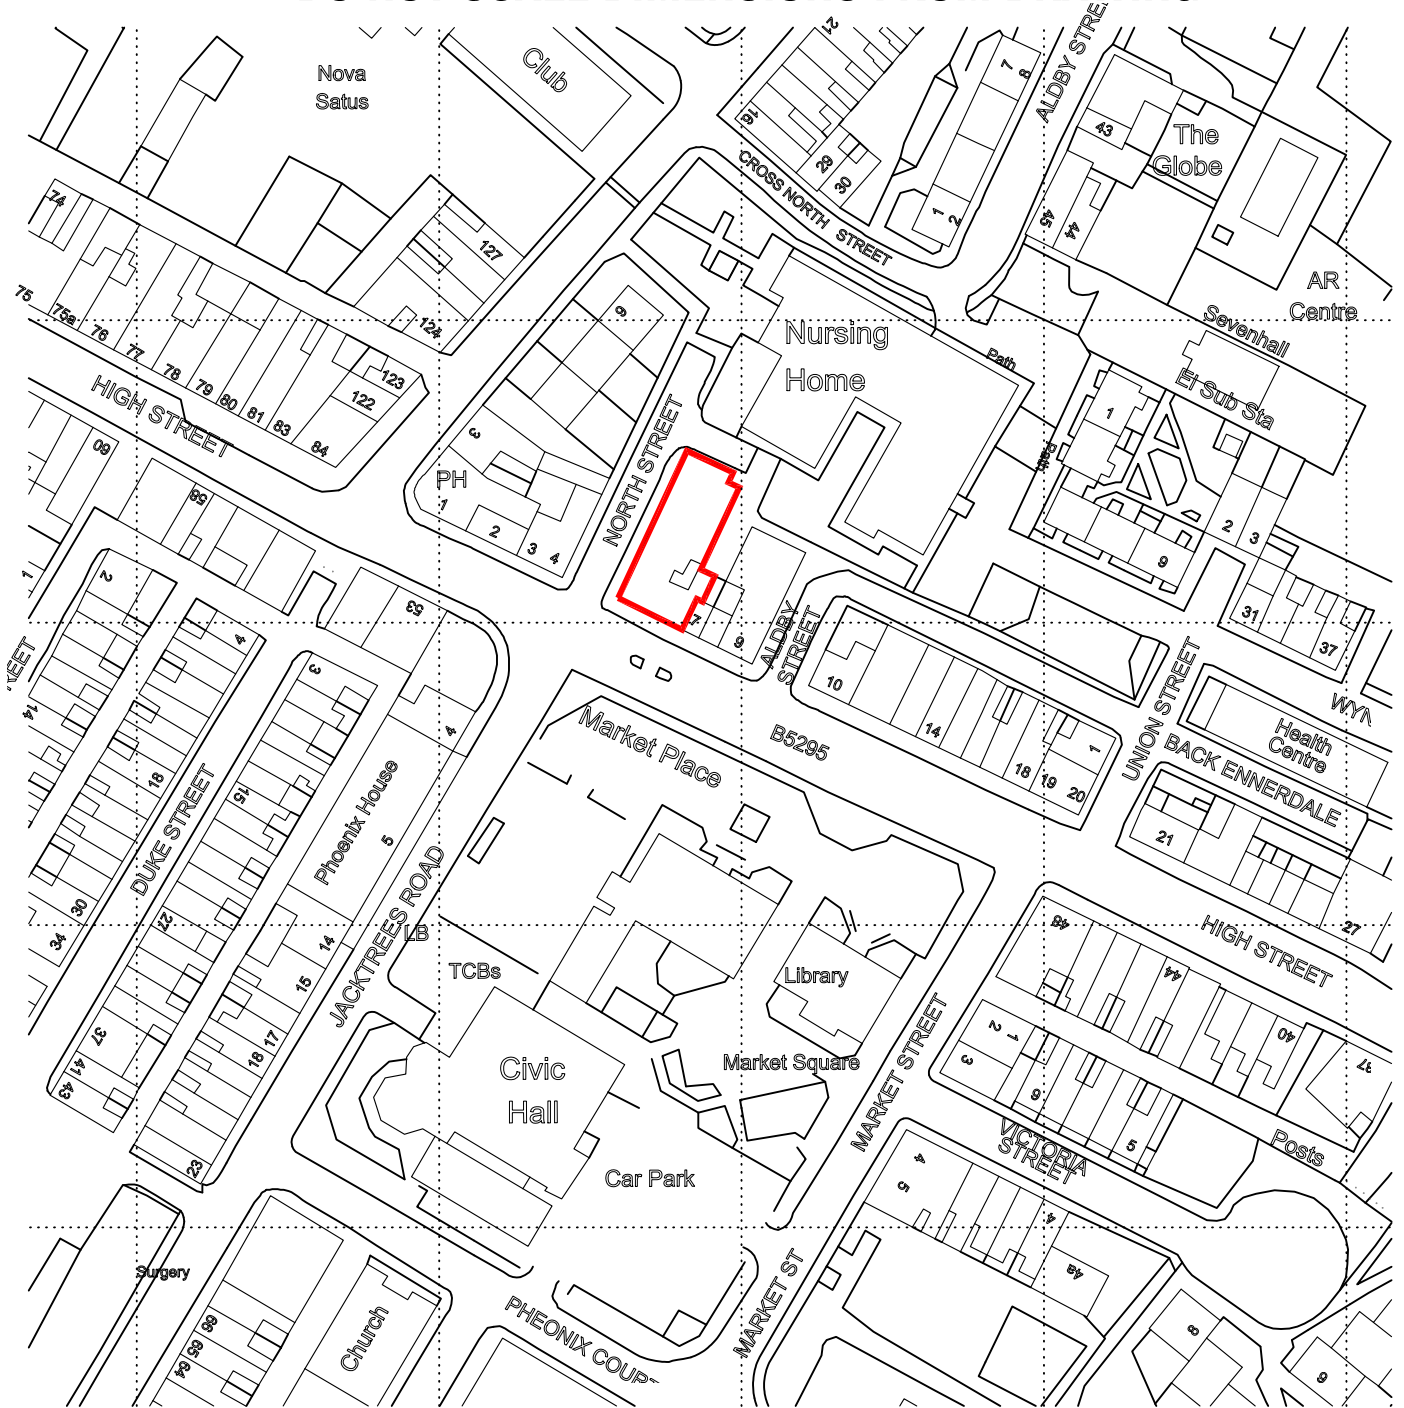

KEY

 BOUNDARY LINE.
 TOTAL PLOT AREA 296m²

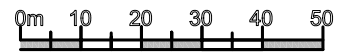

Keystone Design
Associates Ltd.

Registered Office
261 Church Street
Blackpool
FY1 3PB
Tel. No. 01253 649040
Fax. No. 01253 752901
Email : Info@keystonedesign.co.uk

PROJECT THE COMMERCIAL, 5-6 HIGH STREET
CLEATOR MOOR, CUMBRIA

DRAWING TITLE SITE LOCATION

Drawn PB	Checked	Date 28/01/21	Scale 1:1250@A4
-------------	---------	------------------	--------------------

DRAWING No. A020/157/S/04	Rev.
H:\Documents\Drawings\2021\2020\High St The Commercial	

This drawing & contents are the property of Keystone Design Assoc Ltd
 Unauthorised reproduction of the whole or any part there of infringes
 Copyright and may lead to prosecution of civil proceedings

This document was created with Win2PDF available at <http://www.win2pdf.com>.
The unregistered version of Win2PDF is for evaluation or non-commercial use only.