




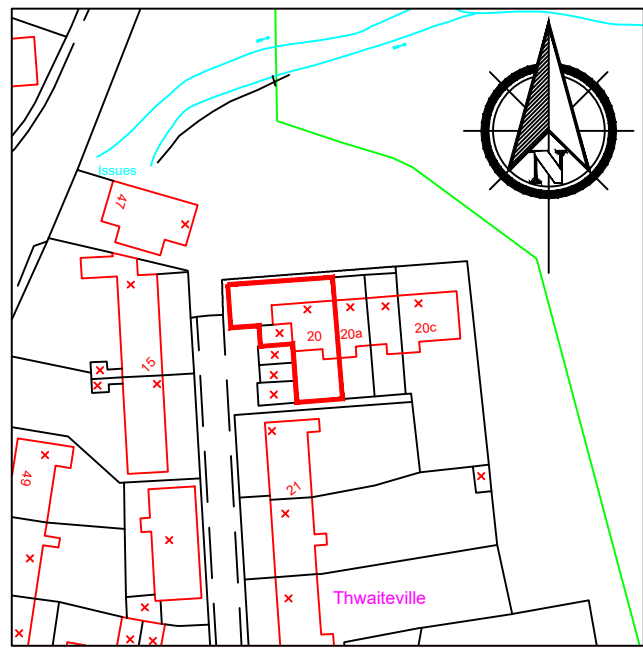


Location Plan 1/1250

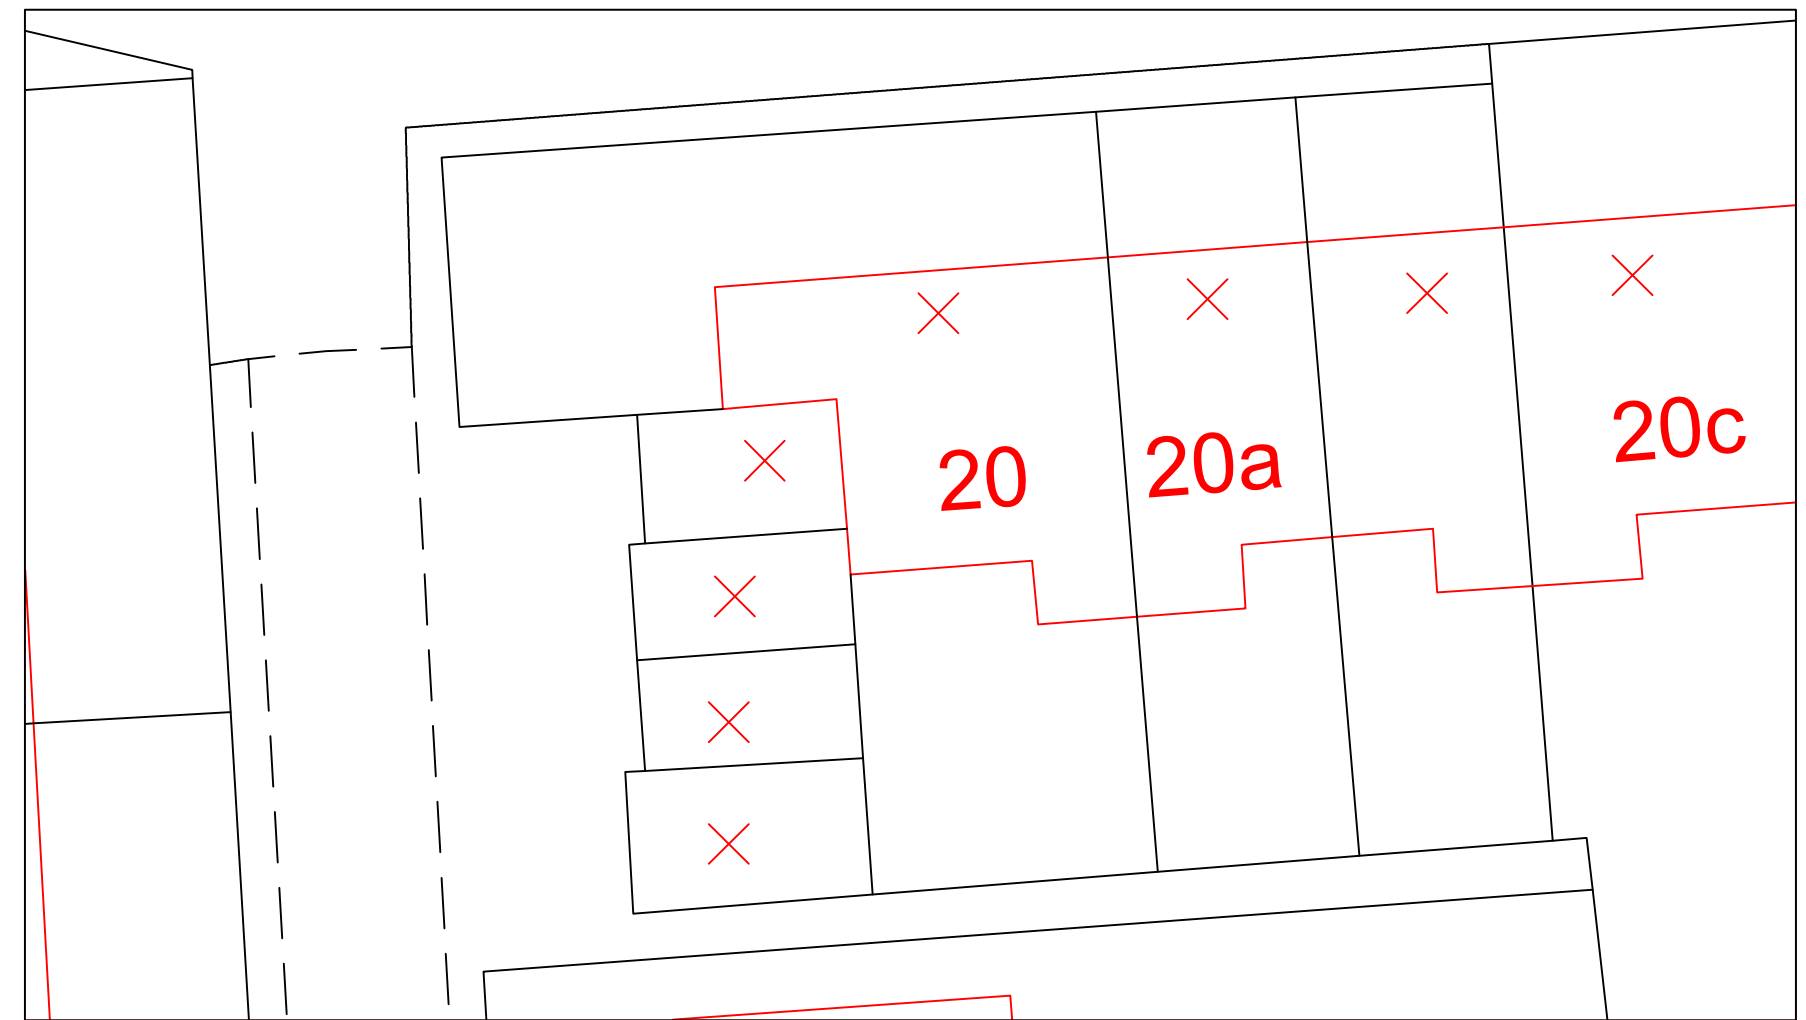

Existing Site Plan 1/200

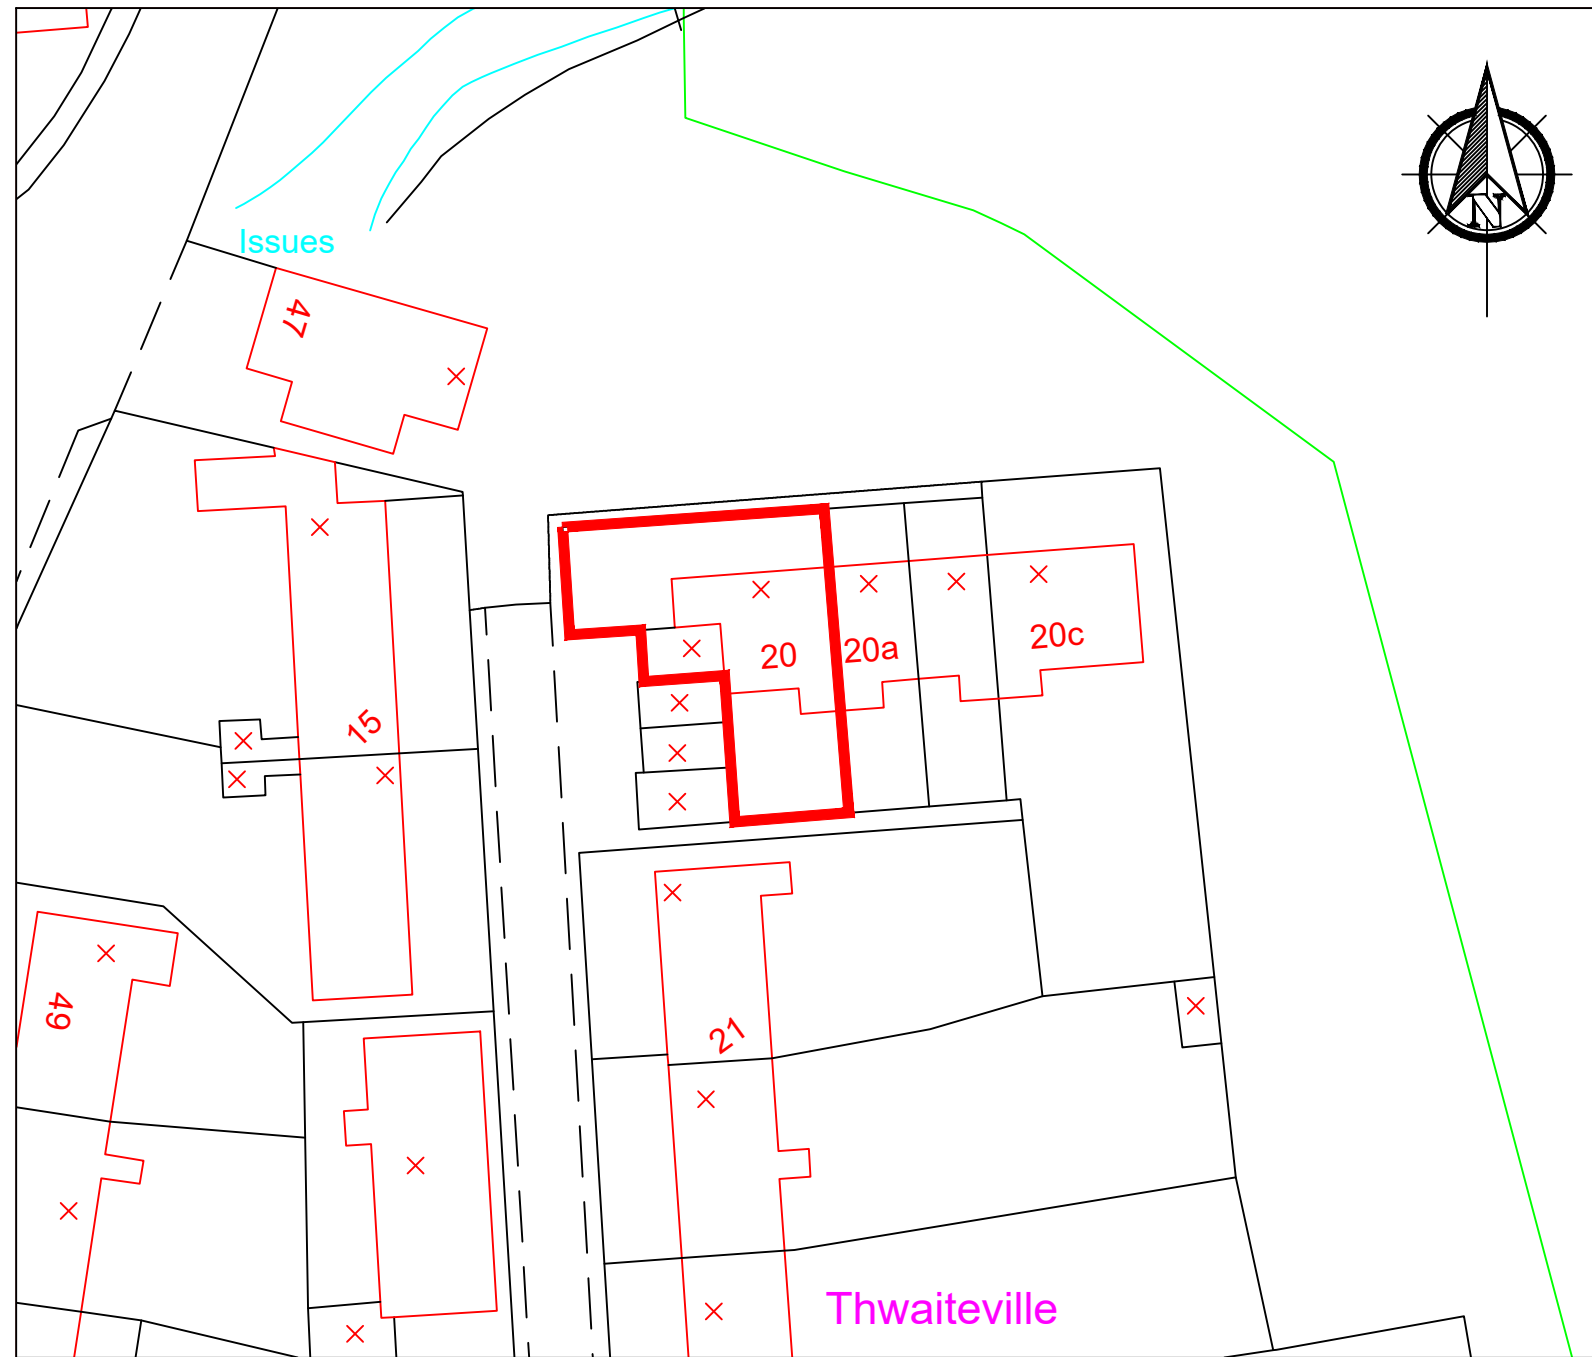

Block Plan 1/500

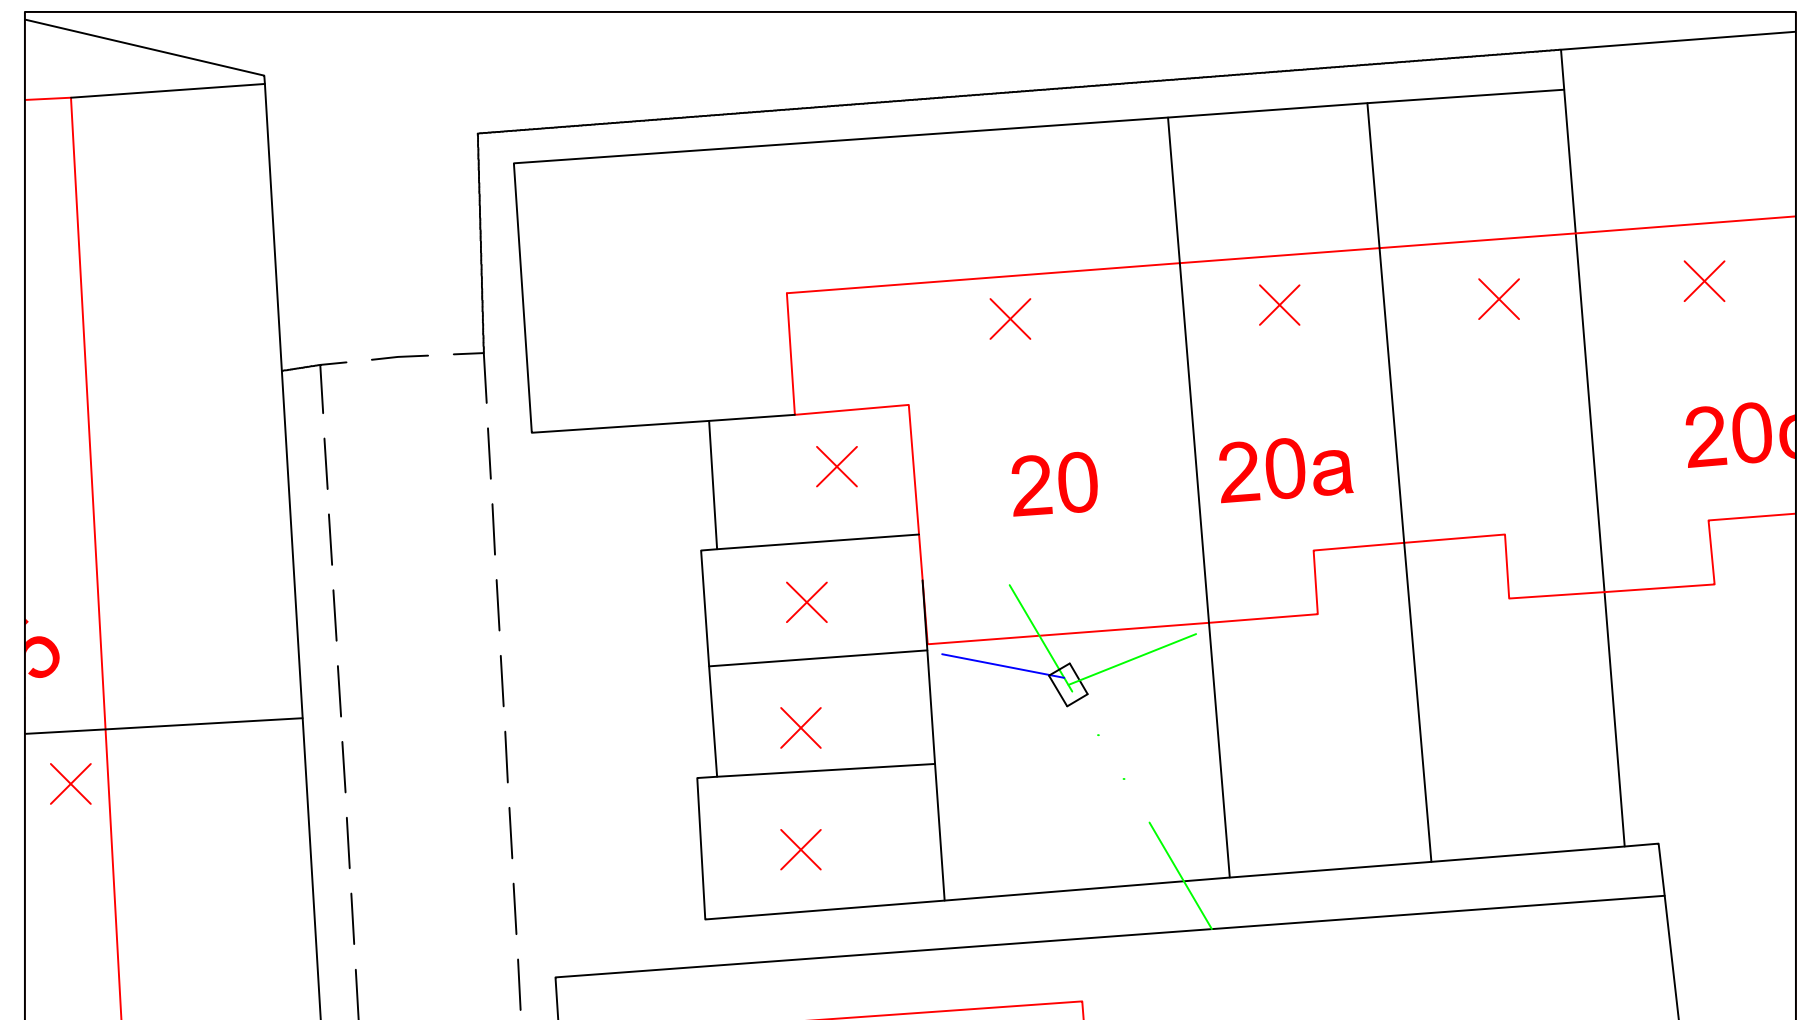

Proposed Site Plan 1/200

Project Details		20 Thwaiteville, Kells, Whitehaven CA28 9EL Location & Block Plans	
Project	Proposed alterations		
Plan	A2	Revision	-
Ref	MK-PAL-001		
Scale	Varies	Date	Mar' 2021