


Location Plan 1/2500

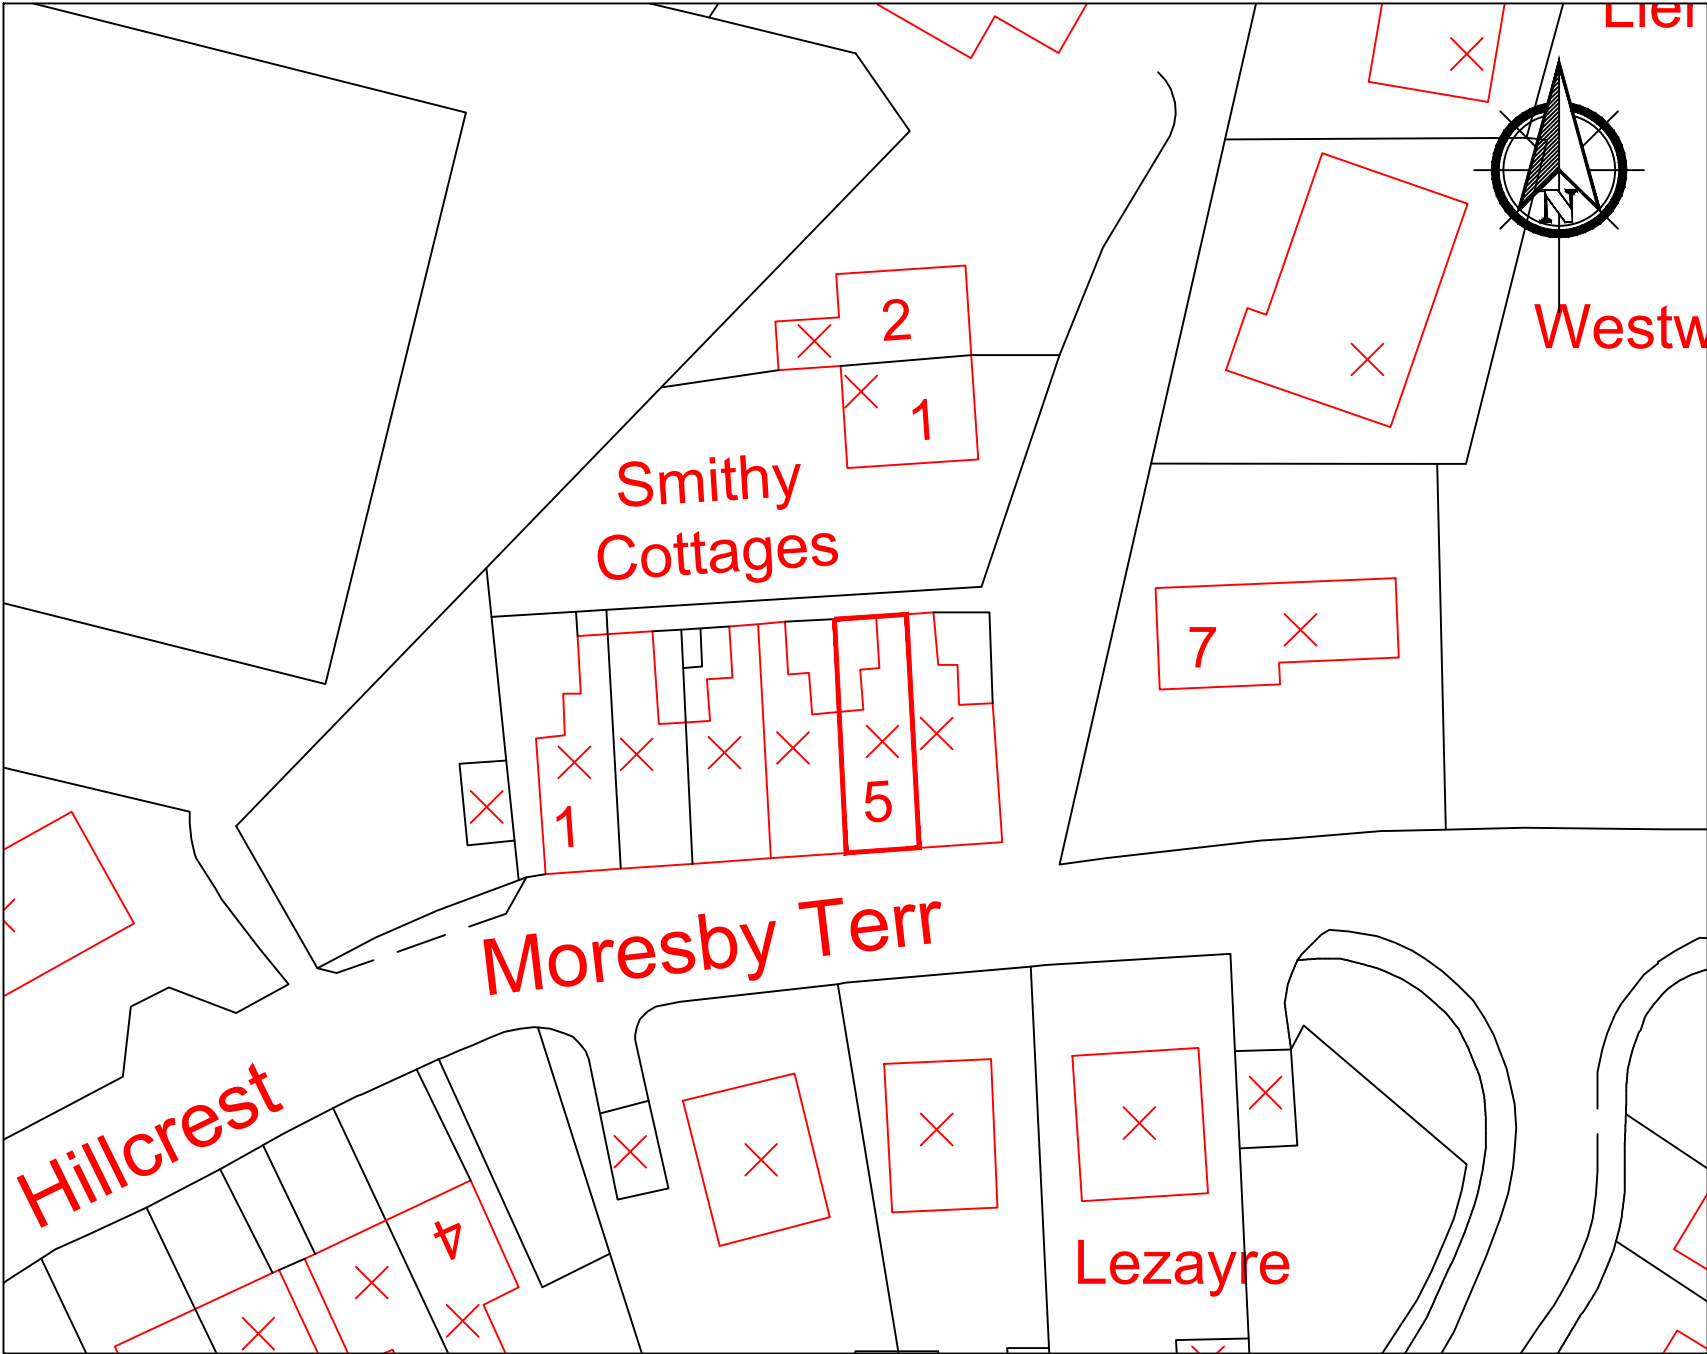

Block Plan 1/500

Project Details		5 Moresby Terrace, Parton, Whitehaven CA28 6PF Existing layout plans	
Project	Proposed kitchen extension		
Plan	A2	Revision	-
Ref	JW-PKE-001		
Scale	1/100	Date	Jan' 2022