




Location Plan 1/1250

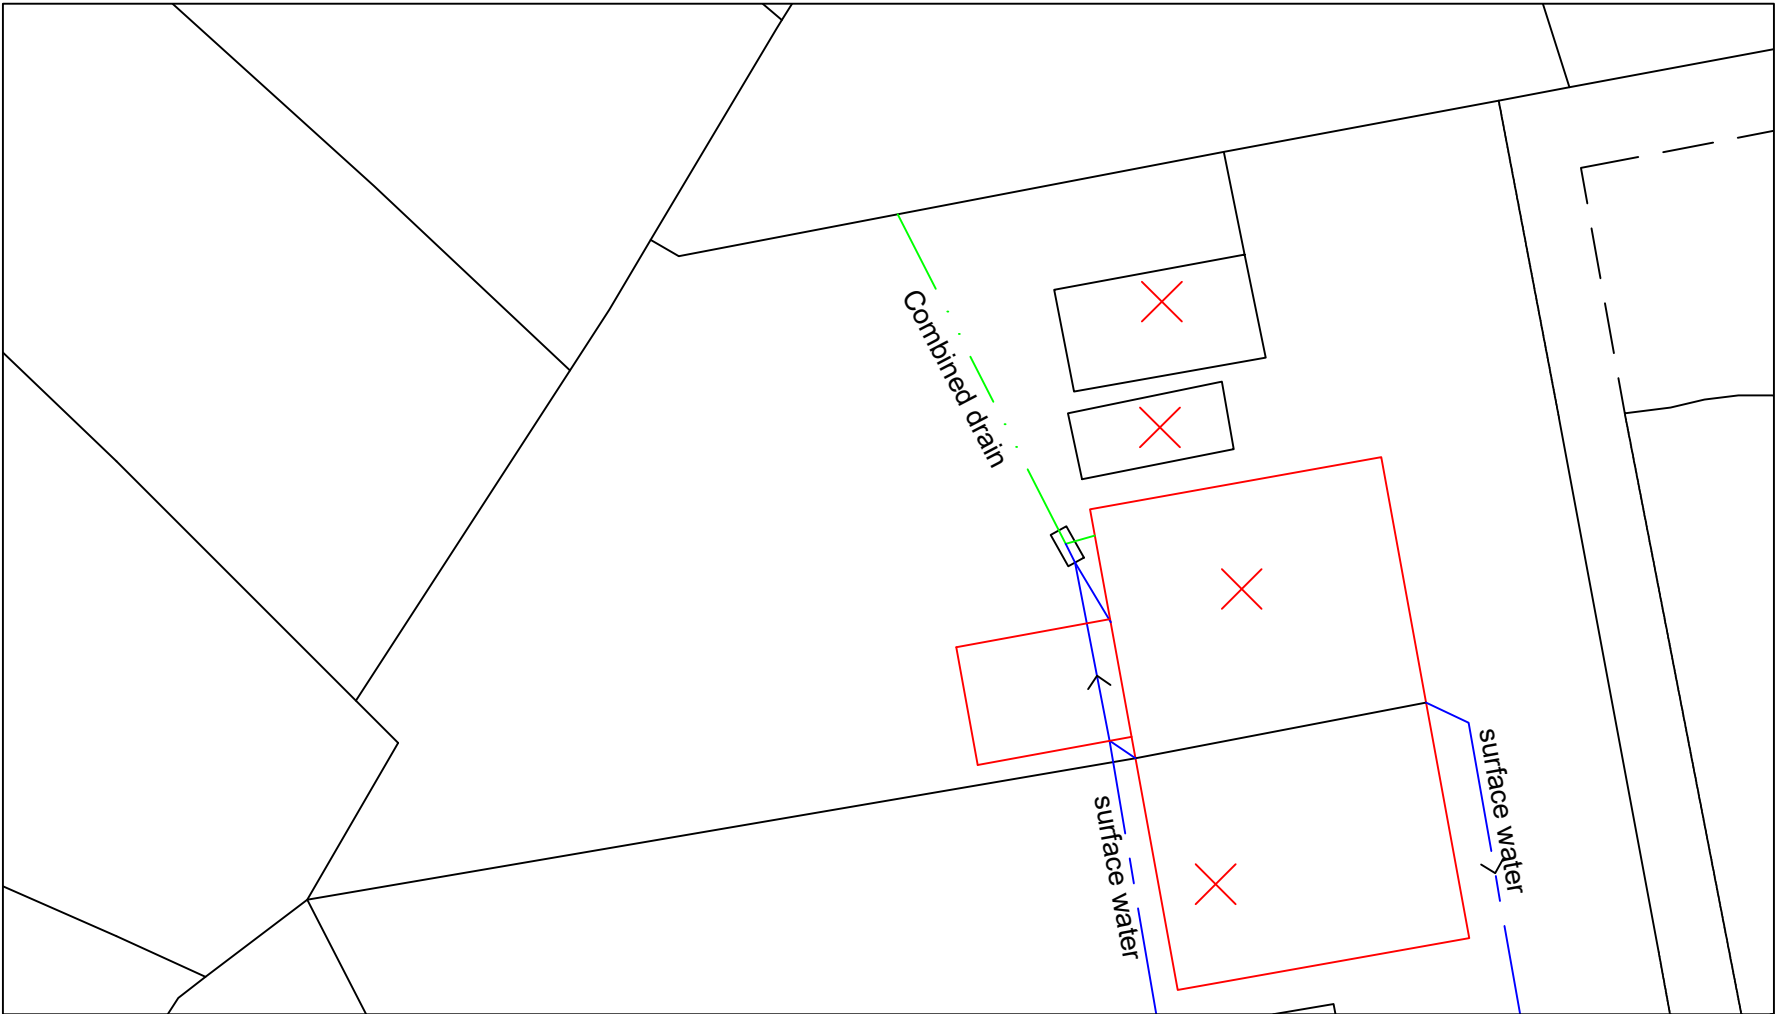

Existing Site Plan 1/200

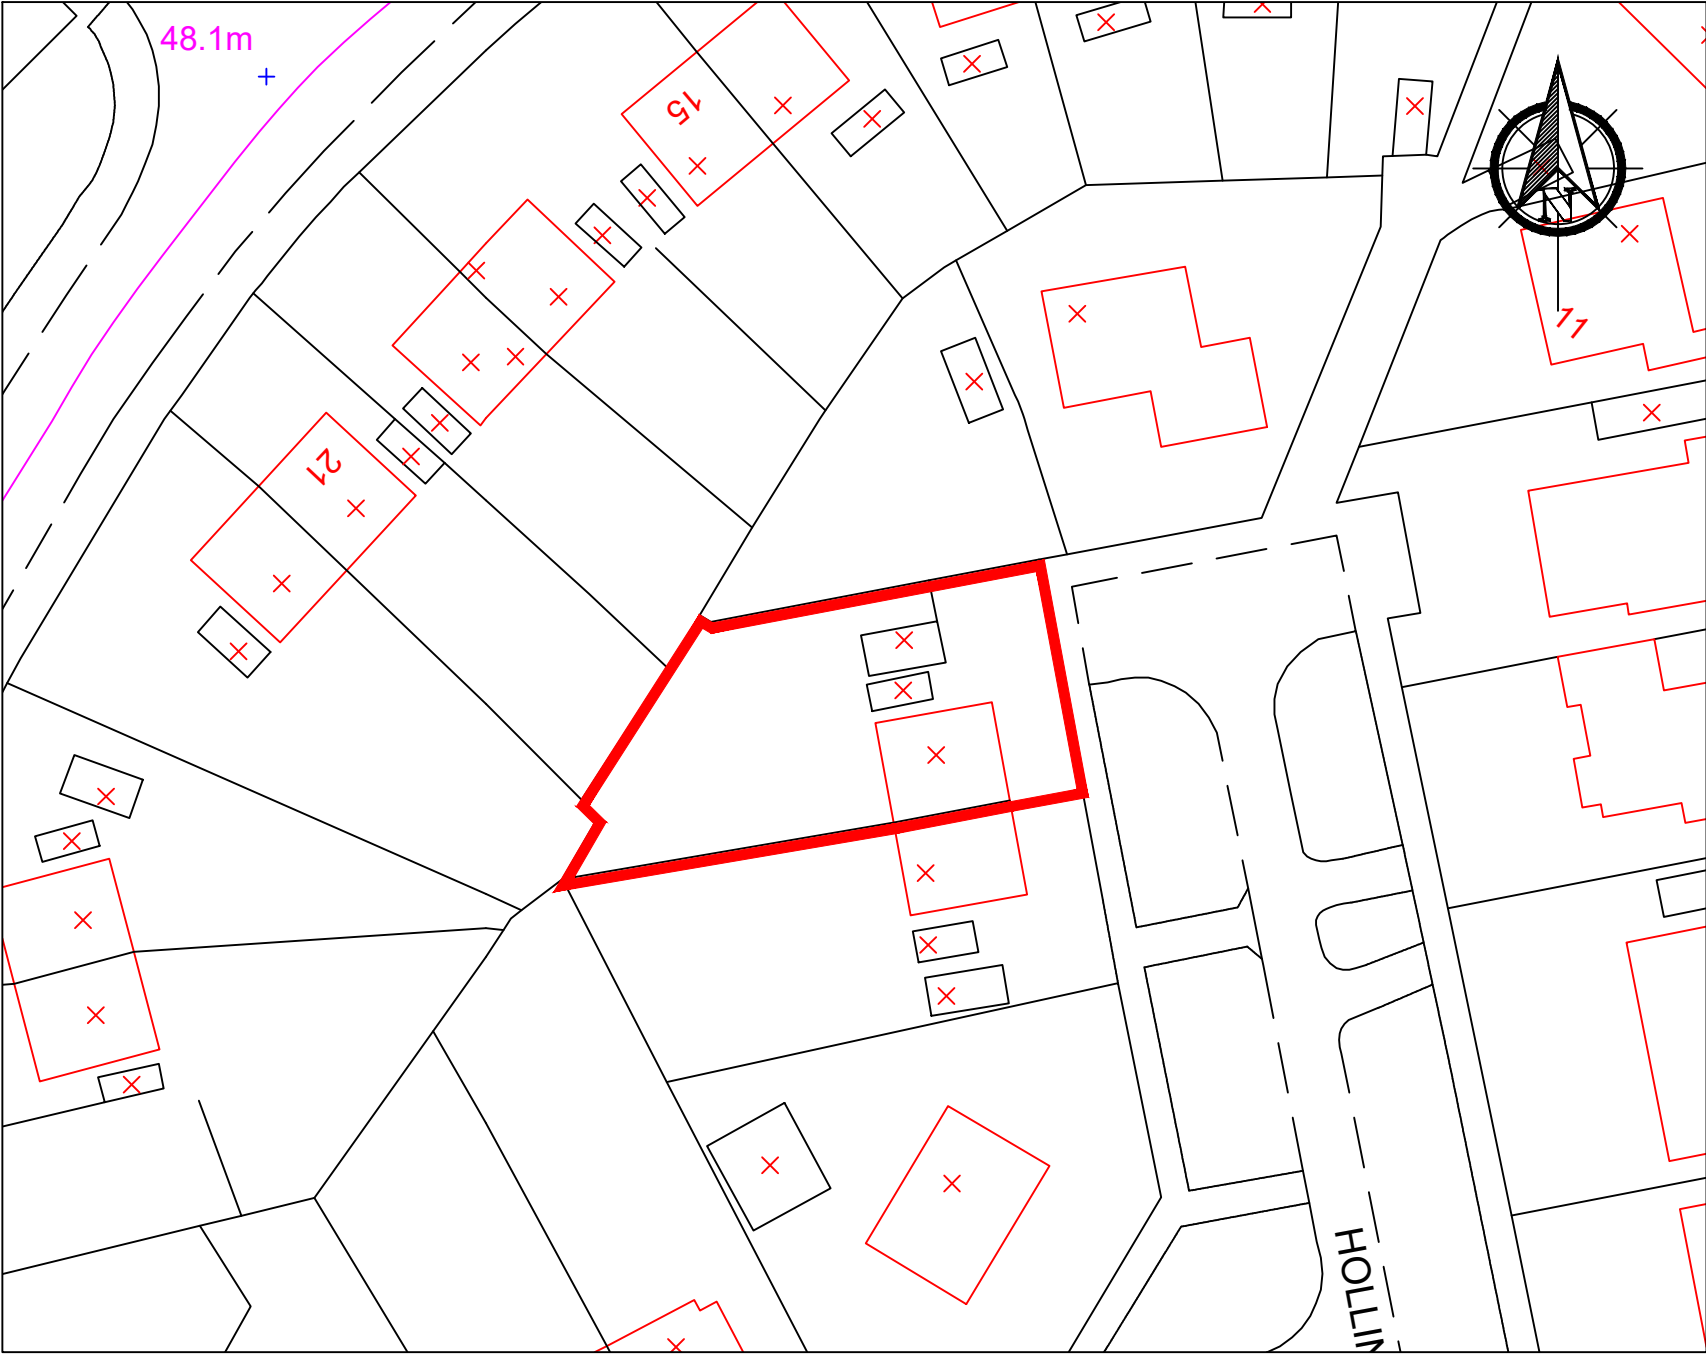

Block Plan 1/500

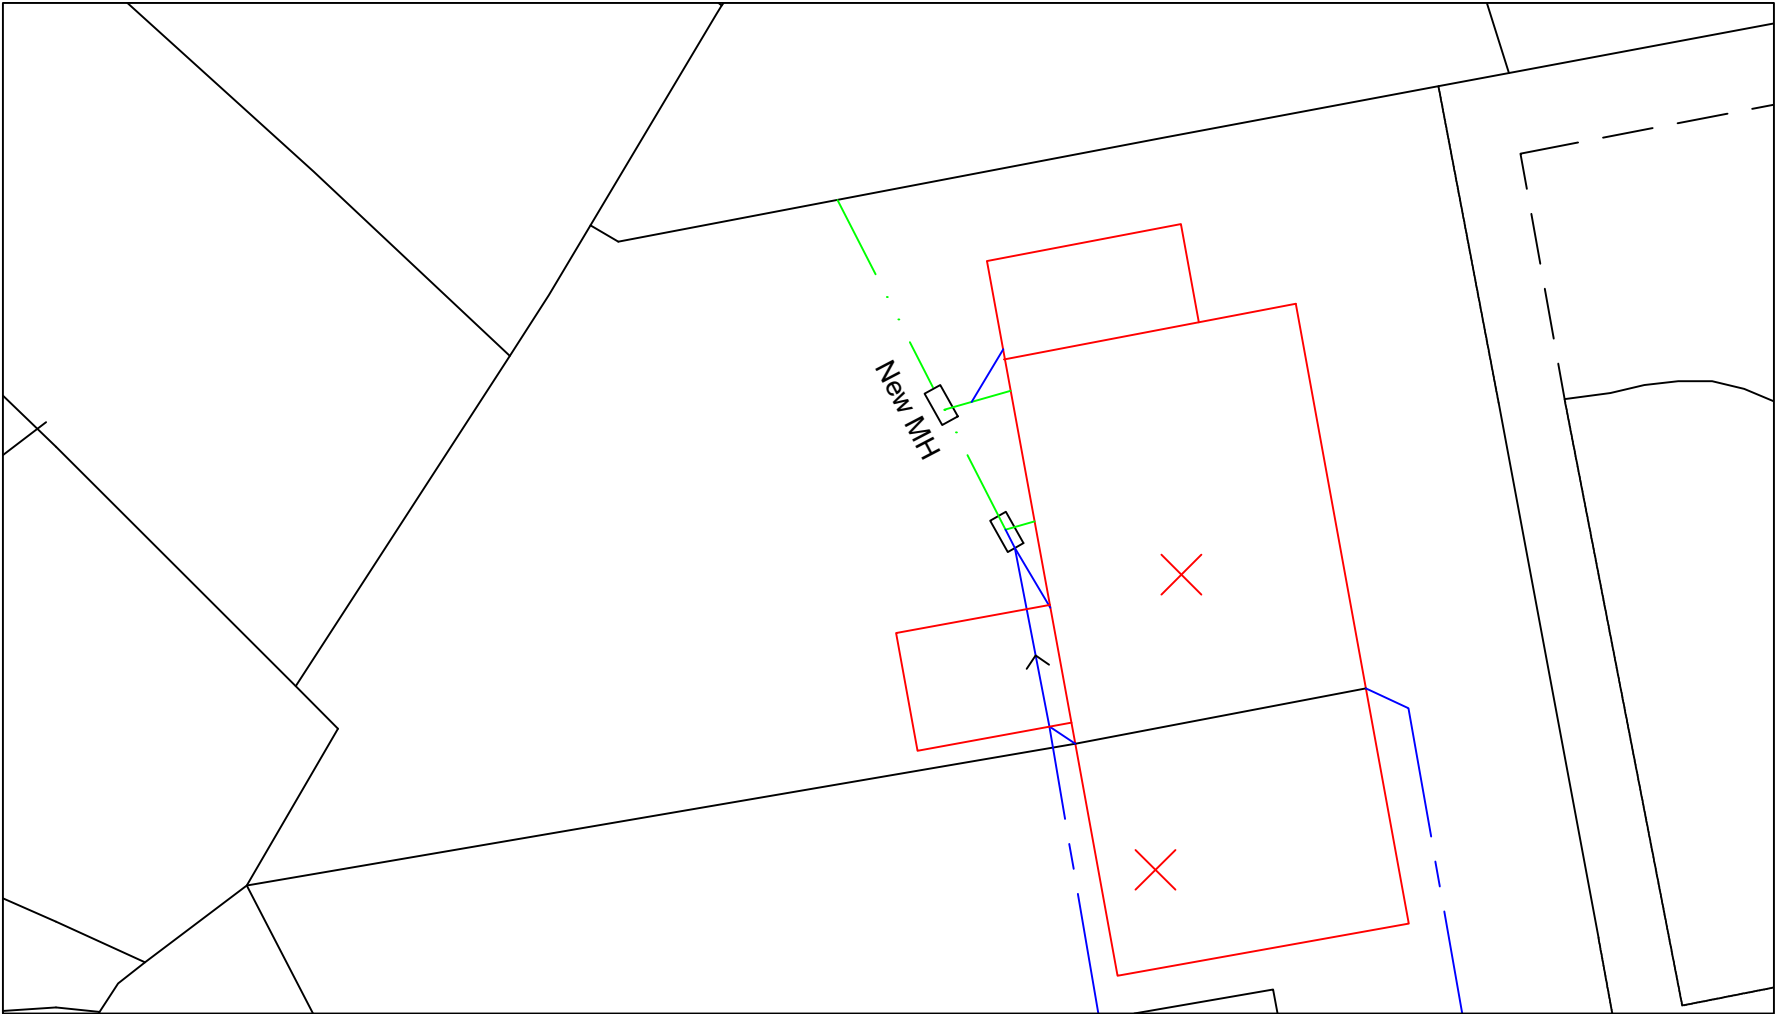

Proposed Site Plan 1/200

Proposed Site Plan 1/200

Project Details		9 Hollins Cl, Whitehaven CA28 8EX Existing Plans	
Project	Proposed side extension		
Plan	A2	Revision	-
Ref	DJ-PSE-001		
Scale	Varies	Date	Feb' 2021