
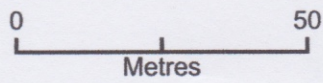


Cleator Mills

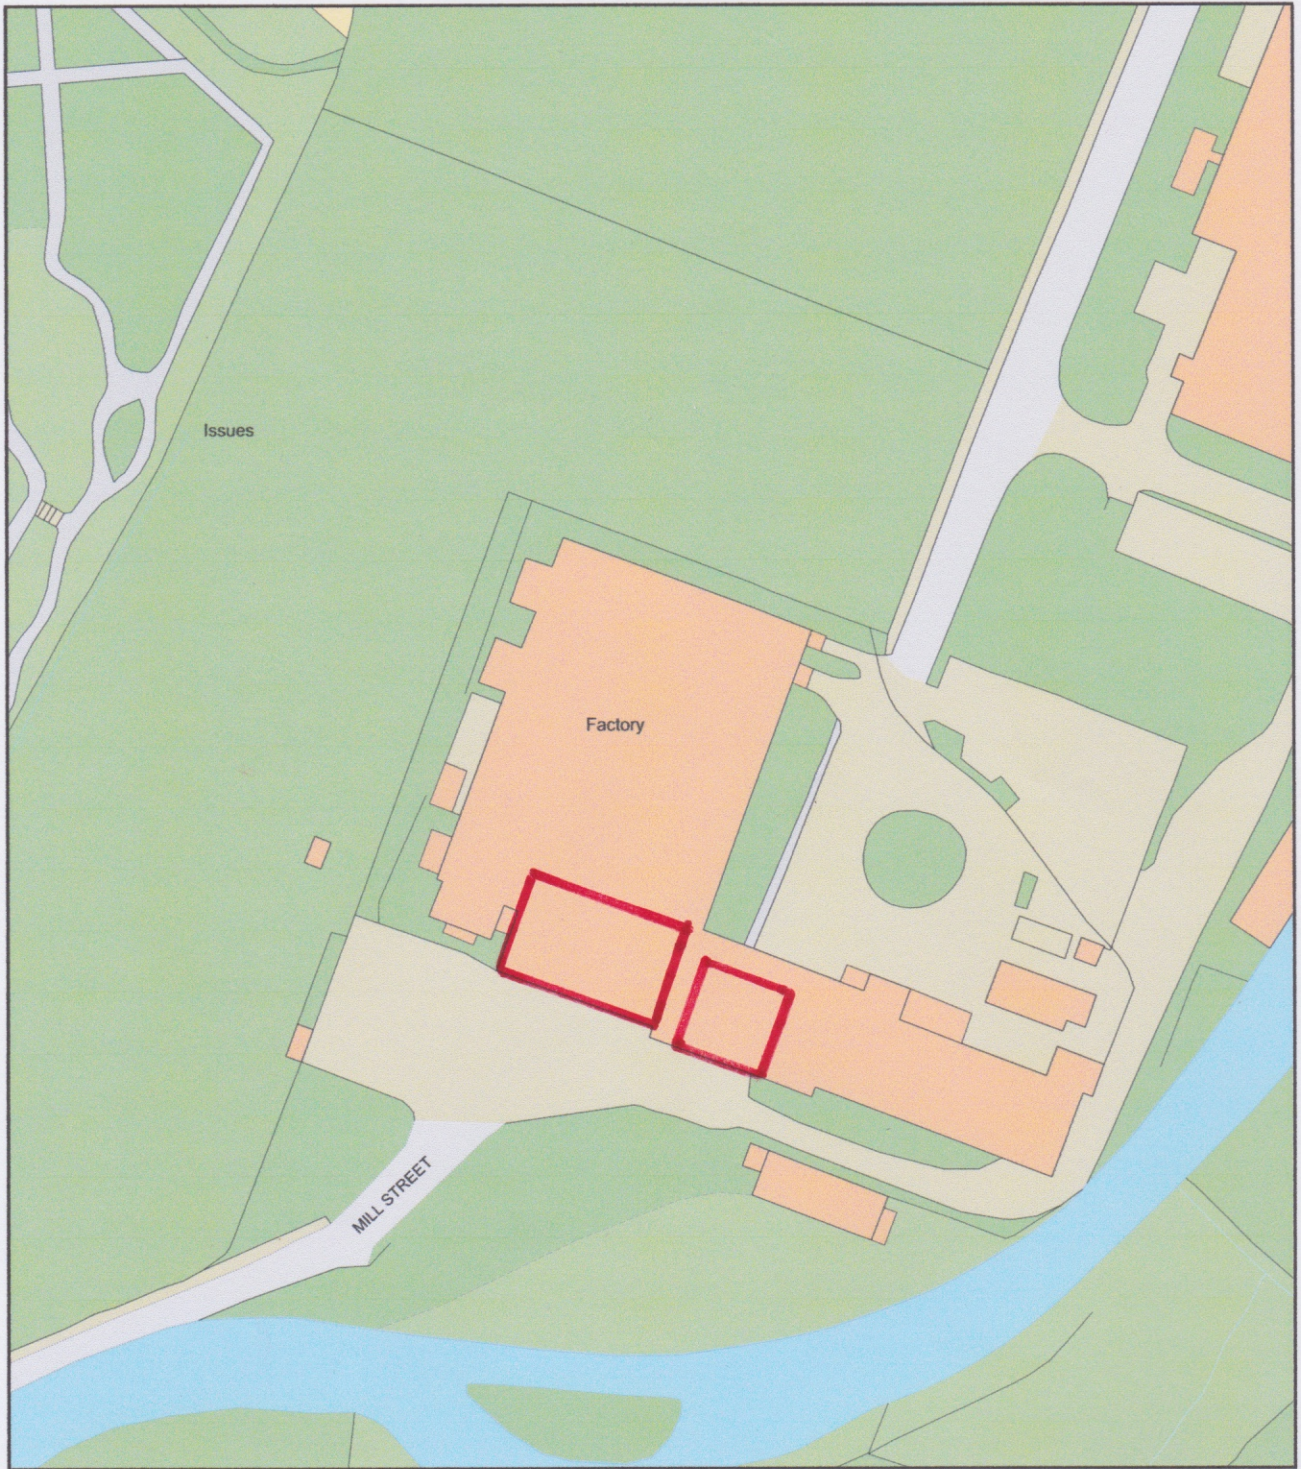

Plan Produced for: **SRE Associates**

Date Produced: 30 Mar 2022

Plan Reference Number: TQRQM22089142429683

Scale: 1:1250 @ A4