


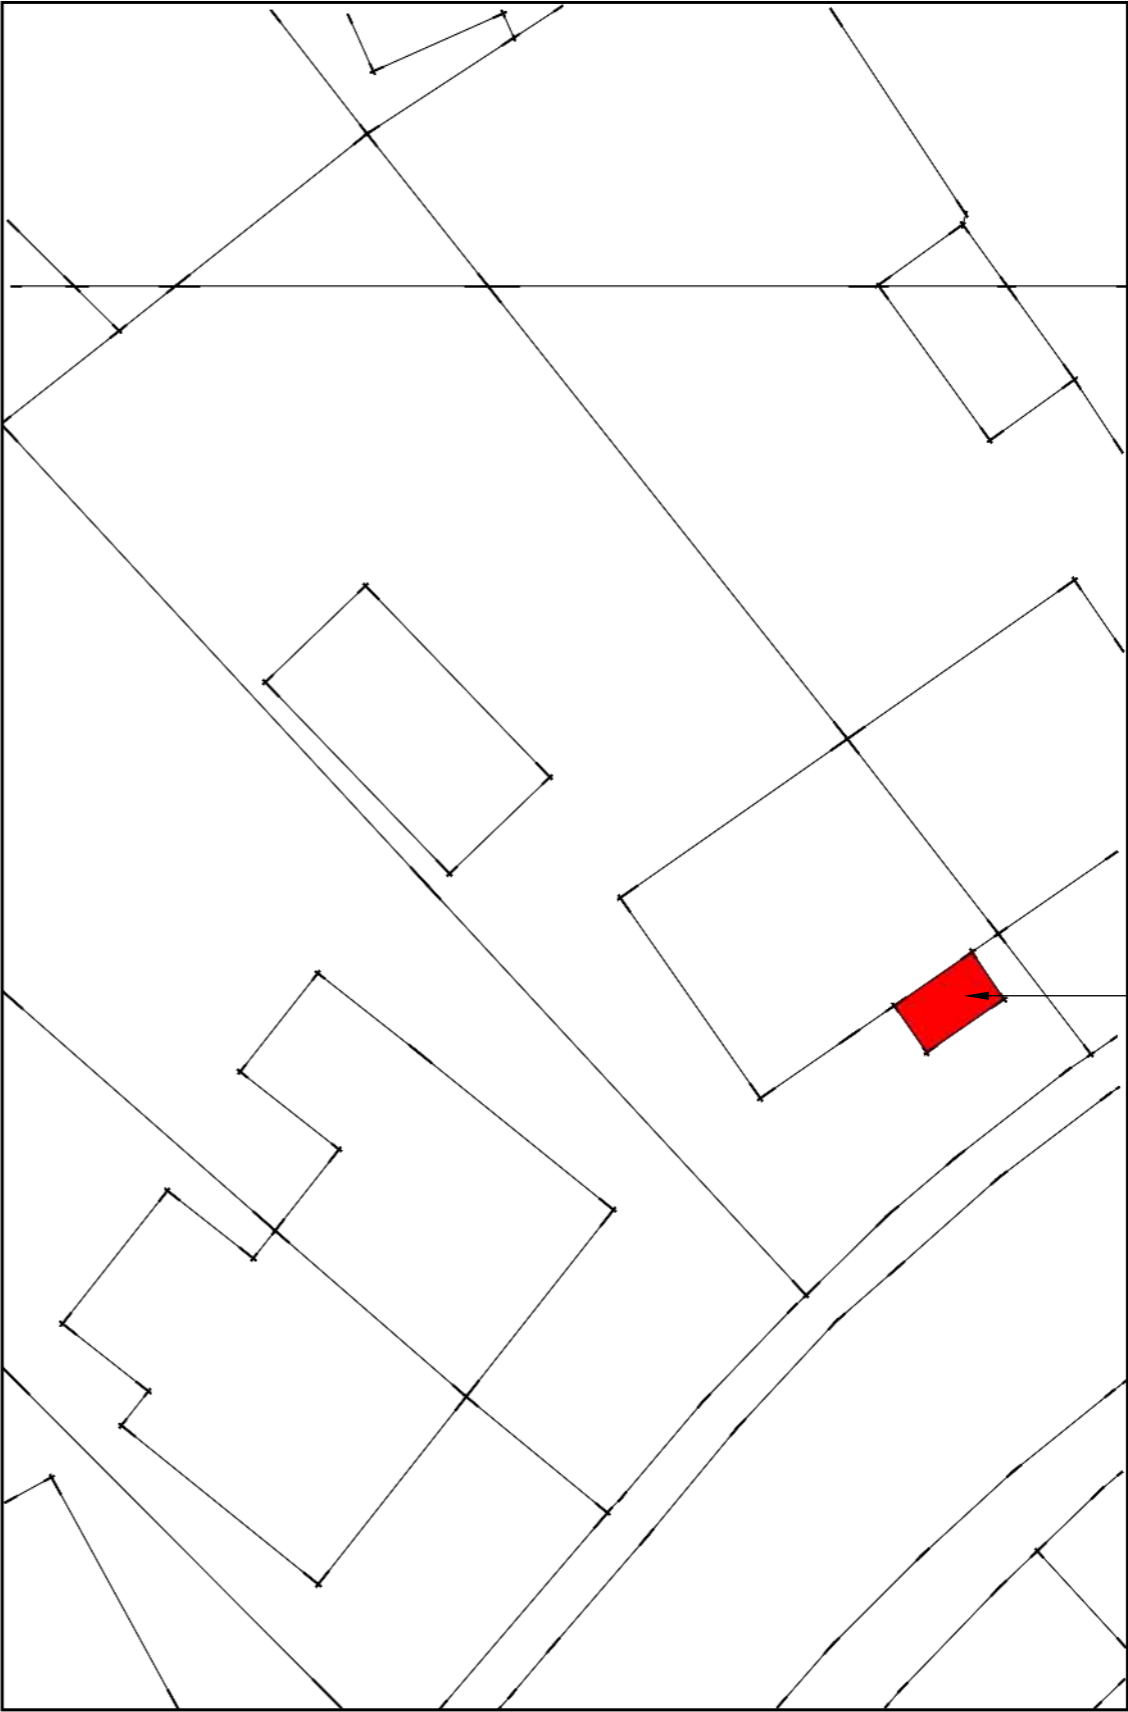

Location Plan 1:1250 @ A3




Site Plan 1:1250 @ A3


<div><div><div><div><div></div><div></div><div></div><div></div></div><div><div><div></div><div></div><div></div><div></div></div></div><div>WDS LTD</div></div><div><div>WHINBARROW DESIGN SERVICES LIMITED</div><div>CIVIL & STRUCTURAL ENGINEERS</div></div><div><div>Whinbarrow House</div><div>Aspatria, Cumbria,</div><div>CA7 2PJ</div></div><div><div>Tel/Fax: 016973 21984</div><div>Mob: 07803 943 248</div></div></div></div>	<div>CLIENT</div> <div>Oates</div>	<div>STATUS</div> <div>PL</div>
	<div>PROJECT</div> <div>PROPOSED PORCH, 13 THE CRESCENT, THORNHILL</div>	<div>DATE</div> <div>JUN 22</div> <div>SCALE</div> <div>AS</div>
	<div>DRAWING TITLE</div> <div>SITE/LOCATION</div>	<div>DRAWN BY</div> <div>MA</div> <div>CHECKED BY</div> <div>TS</div>
		<div>DRAWING No,</div> <div>WDS- 05-7687-101</div> <div>REV</div> <div>A</div>



Proposed Front

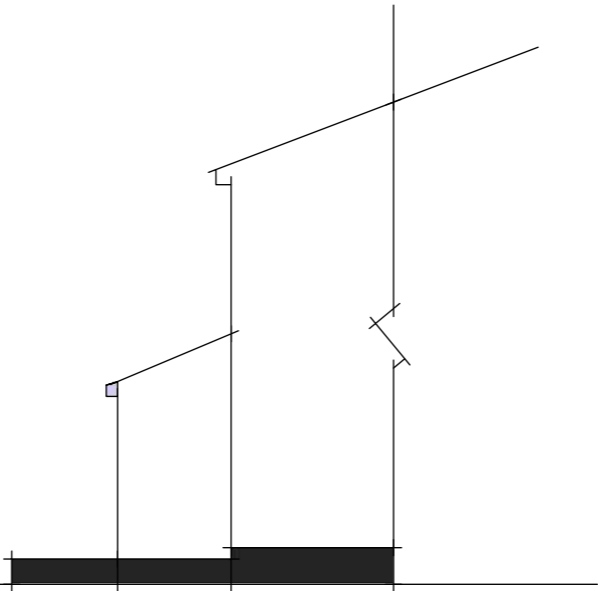


Proposed Side

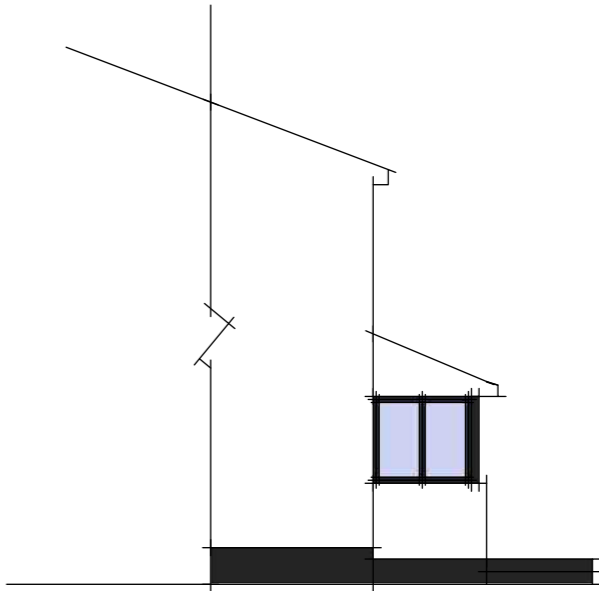


Proposed Side



Existing Front

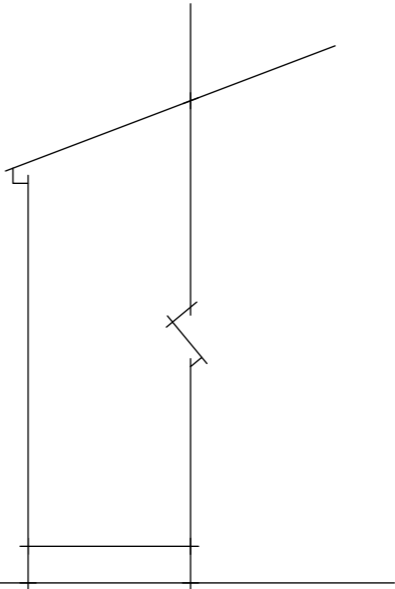


Existing Side

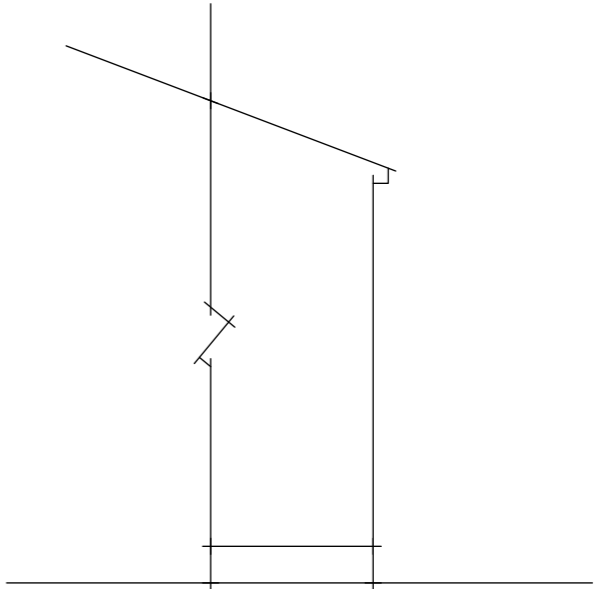


Existing Side

<div><div><div><div><div></div><div></div><div></div><div></div><div></div><div></div></div></div><div><div>WDS</div><div>LTD</div></div></div><div><div>WHINBARROW DESIGN</div><div>SERVICES LIMITED</div><div>CIVIL & STRUCTURAL</div><div>ENGINEERS</div></div><div><div>Whinbarrow House</div><div>Aspatria, Cumbria,</div><div>CA7 2PJ</div></div><div><div>Tel/Fax: 016973 21984</div><div>Mob: 07803 943 248</div></div></div>	<div>CLIENT</div> <div>Oates</div>	<div>STATUS</div> <div>PL</div>
	<div>PROJECT</div> <div>PROPOSED PORCH, 13 THE</div> <div>CRESCENT, THORNHILL</div>	<div>DATE</div> <div>JUN 22</div> <div>SCALE</div> <div>AS</div>
	<div>DRAWN BY</div> <div>MA</div> <div>CHECKED BY</div> <div>TS</div>	<div>DRAWING No,</div> <div>WDS- 05-7687-102</div> <div>REV</div> <div>A</div>
<div>DRAWING TITLE</div> <div>ELEVATIONS</div>		

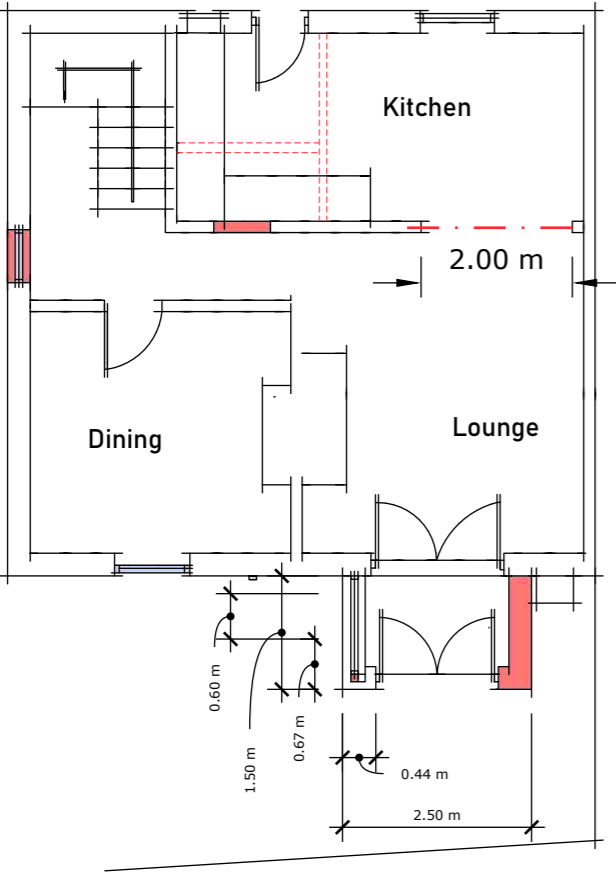

Proposed Ground Floor

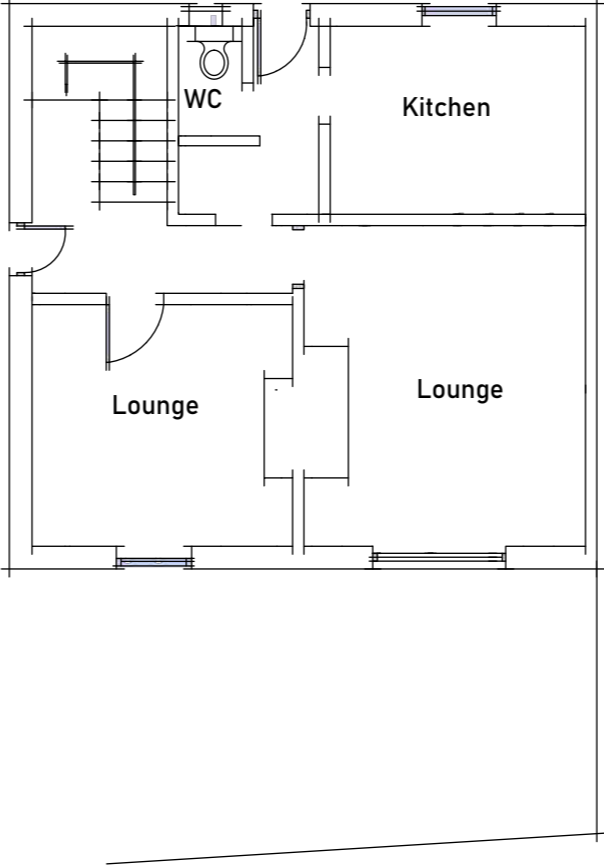

Existing Ground Floor

<div><div><div><div><div><div></div></div></div><div><div>WDS</div><div>LTD</div></div></div><div><div>WHINBARROW DESIGN</div><div>SERVICES LIMITED</div><div>CIVIL & STRUCTURAL</div><div>ENGINEERS</div></div><div><div>Whinbarrow House</div><div>Aspatria, Cumbria,</div><div>CA7 2PJ</div></div><div><div>Tel/Fax: 016973 21984</div><div>Mob: 07803 943 248</div></div></div></div>	<div>CLIENT</div> <div>Oates</div>	<div>STATUS</div> <div>PL</div>
	<div>PROJECT</div> <div>PROPOSED PORCH, 13 THE</div> <div>CRESCENT, THORNHILL</div>	<div>DATE</div> <div>JUN 22</div> <div>SCALE</div> <div>AS</div>
	<div>DRAWN BY</div> <div>MA</div> <div>CHECKED BY</div> <div>TS</div>	<div>DRAWING No,</div> <div>WDS- 05-7687-103</div> <div>REV</div> <div>A</div>
<div>DRAWING TITLE</div> <div>PLANS</div>		