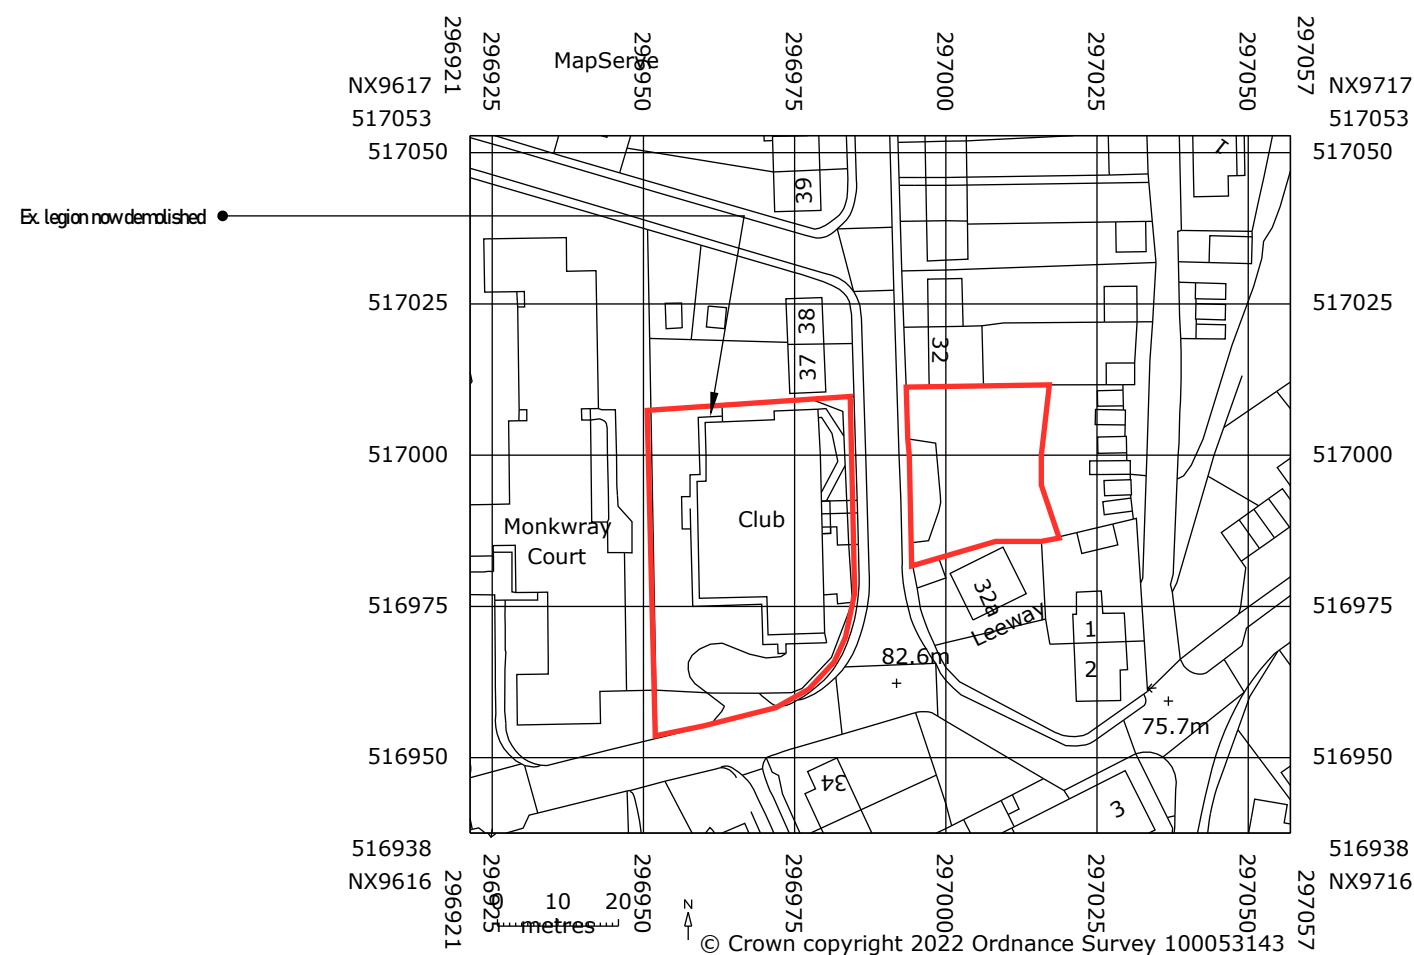
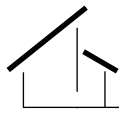


 designallison@yahoo.co.uk	Title Location	Project Housing Development Kells Legion	Client Messrs, Morton, Lister, Zanicchi Status PL	Date Mar 22	Scale 1:1250
				Drawn By MWA	
				Dwg No. 1A	Rev A