


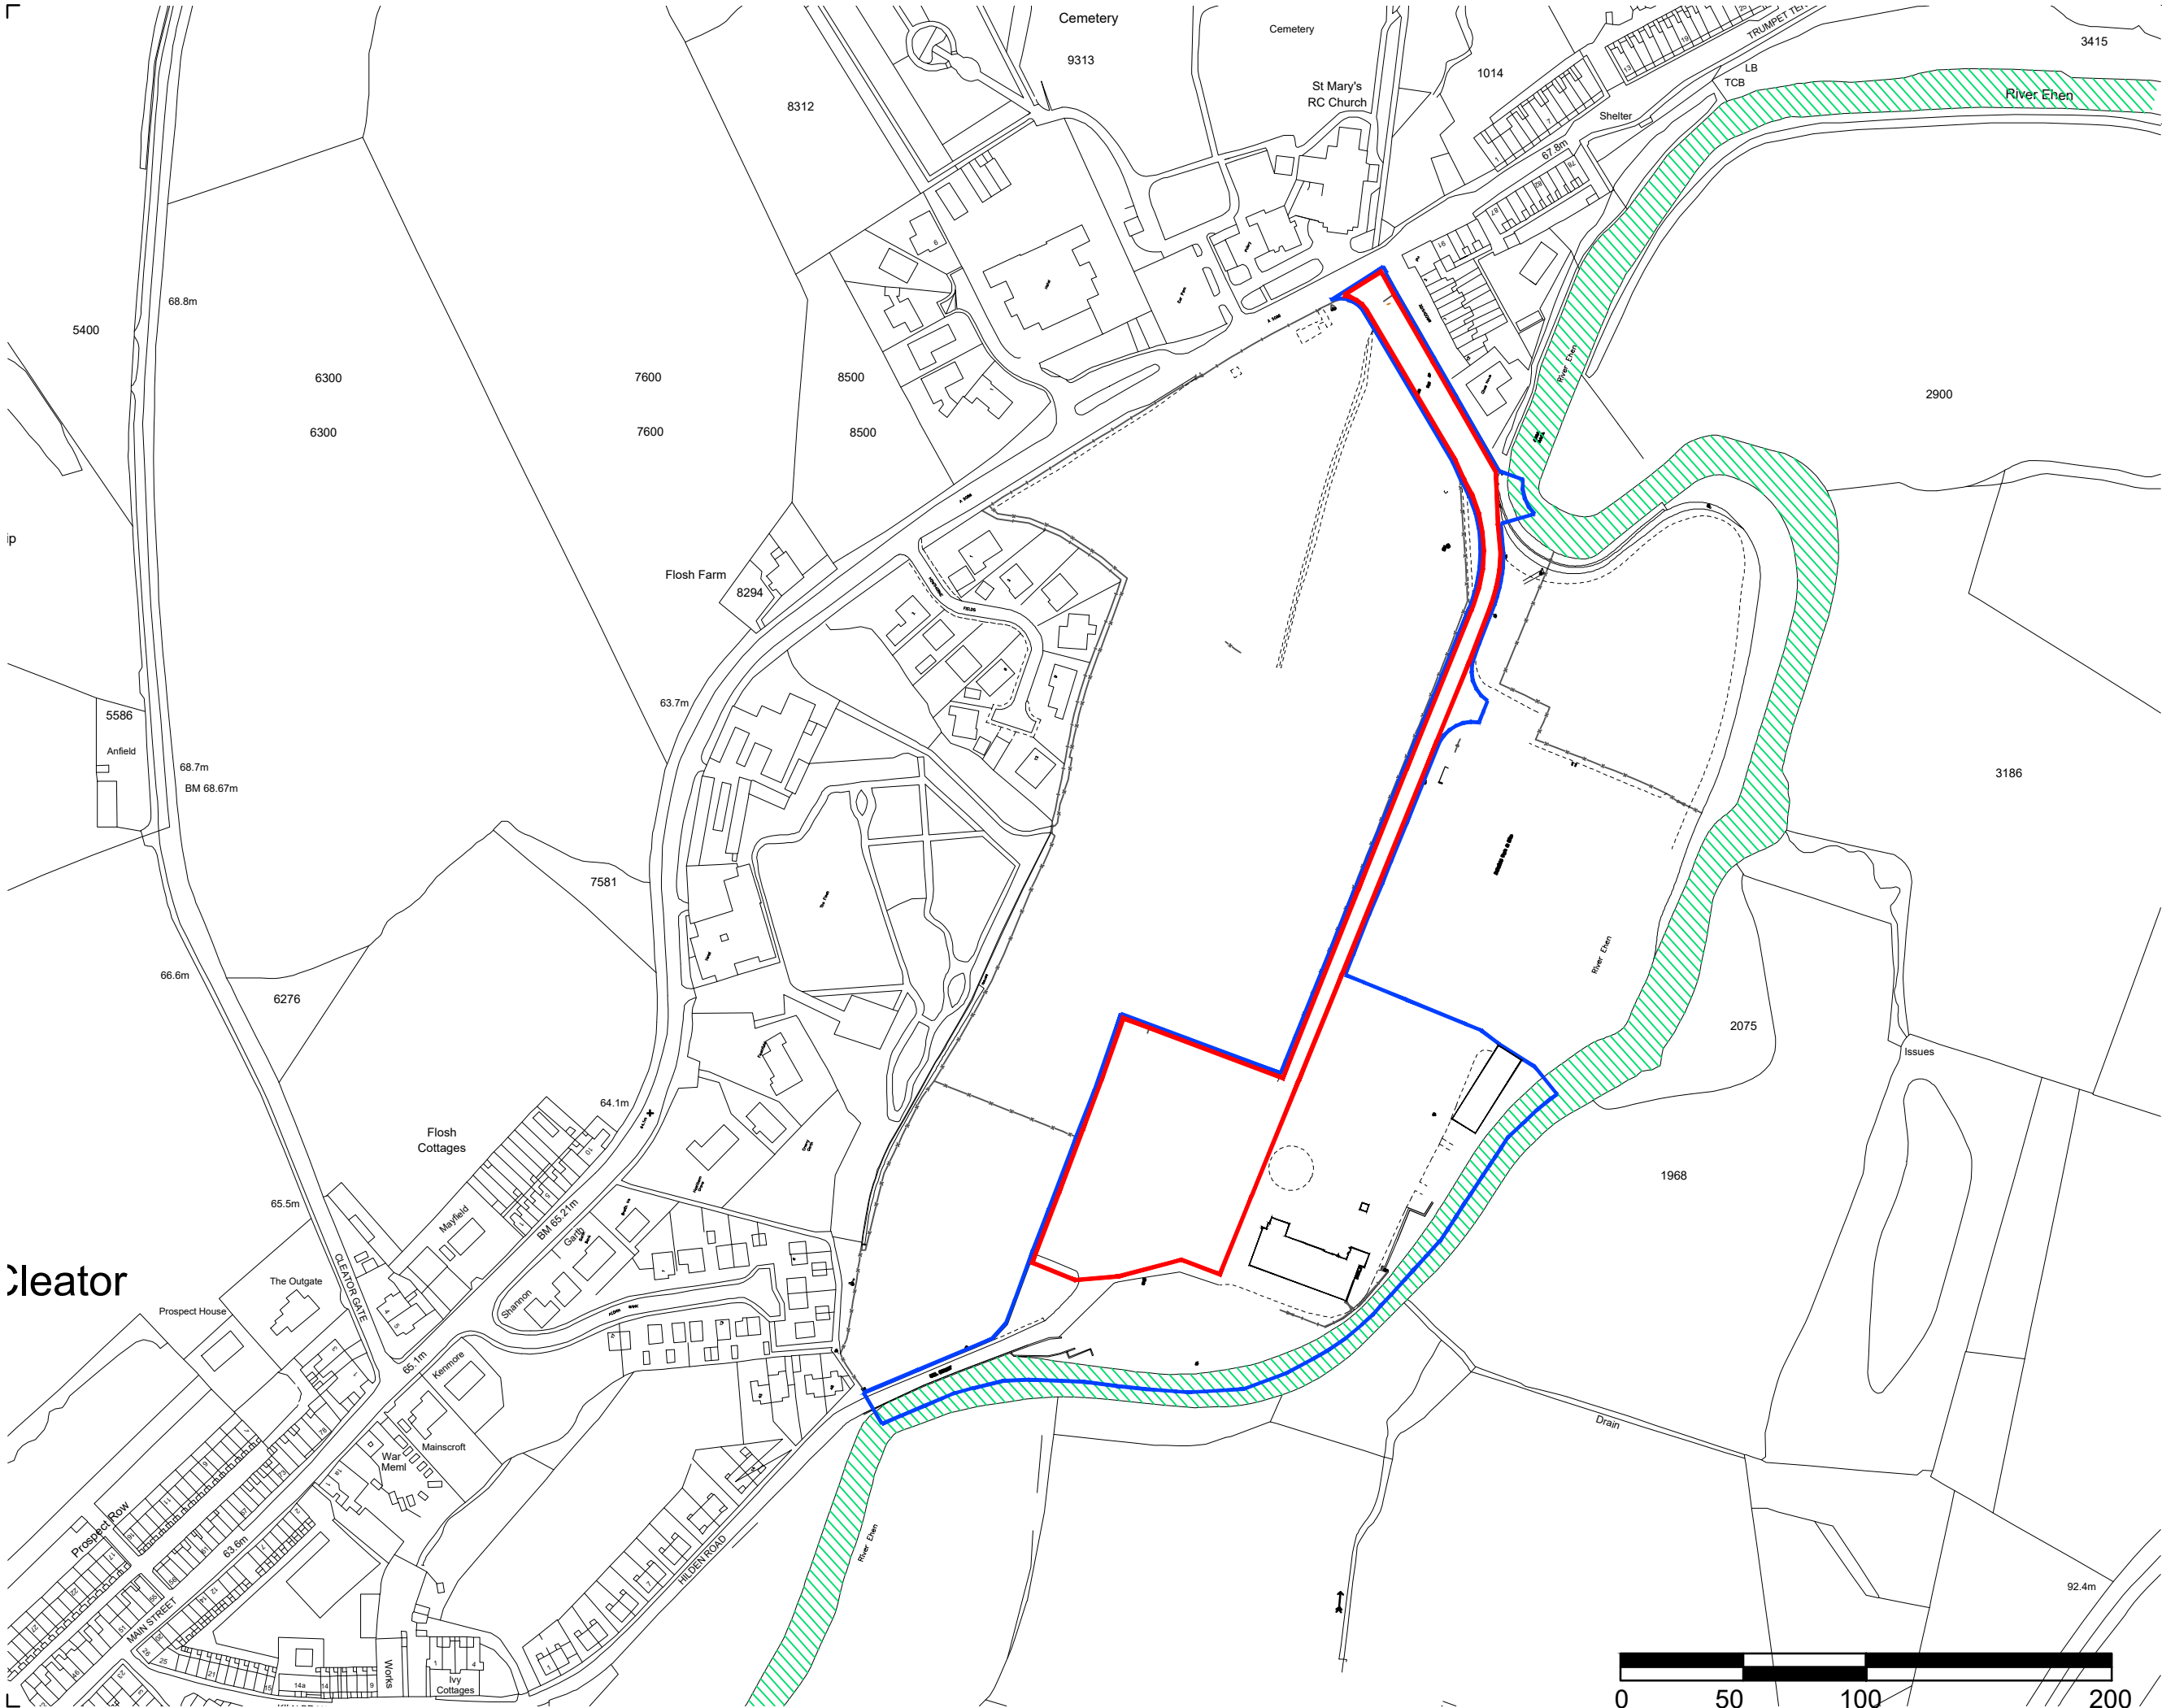


© COPYRIGHT MANNING ELLIOTT PARTNERSHIP 2024.

THIS DRAWING IS THE PROPERTY OF MANNING ELLIOTT PARTNERSHIP. IT MUST NOT BE COPIED OR REPRODUCED OR DIVULGED TO ANYONE WITHOUT PERMISSION.

DO NOT SCALE OFF THIS DRAWING. ANY DISCREPANCIES TO BE REPORTED TO MANNING ELLIOTT PARTNERSHIP.

REVISIONS:		
Revision A	CS/NB	18.01.2024
Plan re-orientated to North		
Red / blue lines clarified		
Revision B	CS/NB	25.03.2024
River Ehen SAC Extent added to plan		

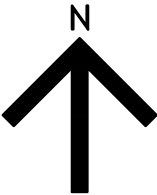

-  River Ehen SAC
-  Site Ownership
-  Works Boundary

MANNINGELLIOTT
PARTNERSHIP

Chartered Architects & Designers

Langlands
Pallet Hill, Penrith
Cumbria CA11 0BY

t: 01768 868 800
e: post@manning-elliott.co.uk
w: manning-elliott.co.uk

project title:
**Proposed Development
Cleator Mills, Cumbria**

GenR8 North Ltd

drawing title:
**Location Plan
Site Ownership Boundary**

issue stage:
PLANNING ISSUE

date:	drawn:	scale @ A3:
JAN 24	CS/NB	1:2500

drawing number:	revision:
1701-EX-001	B

