
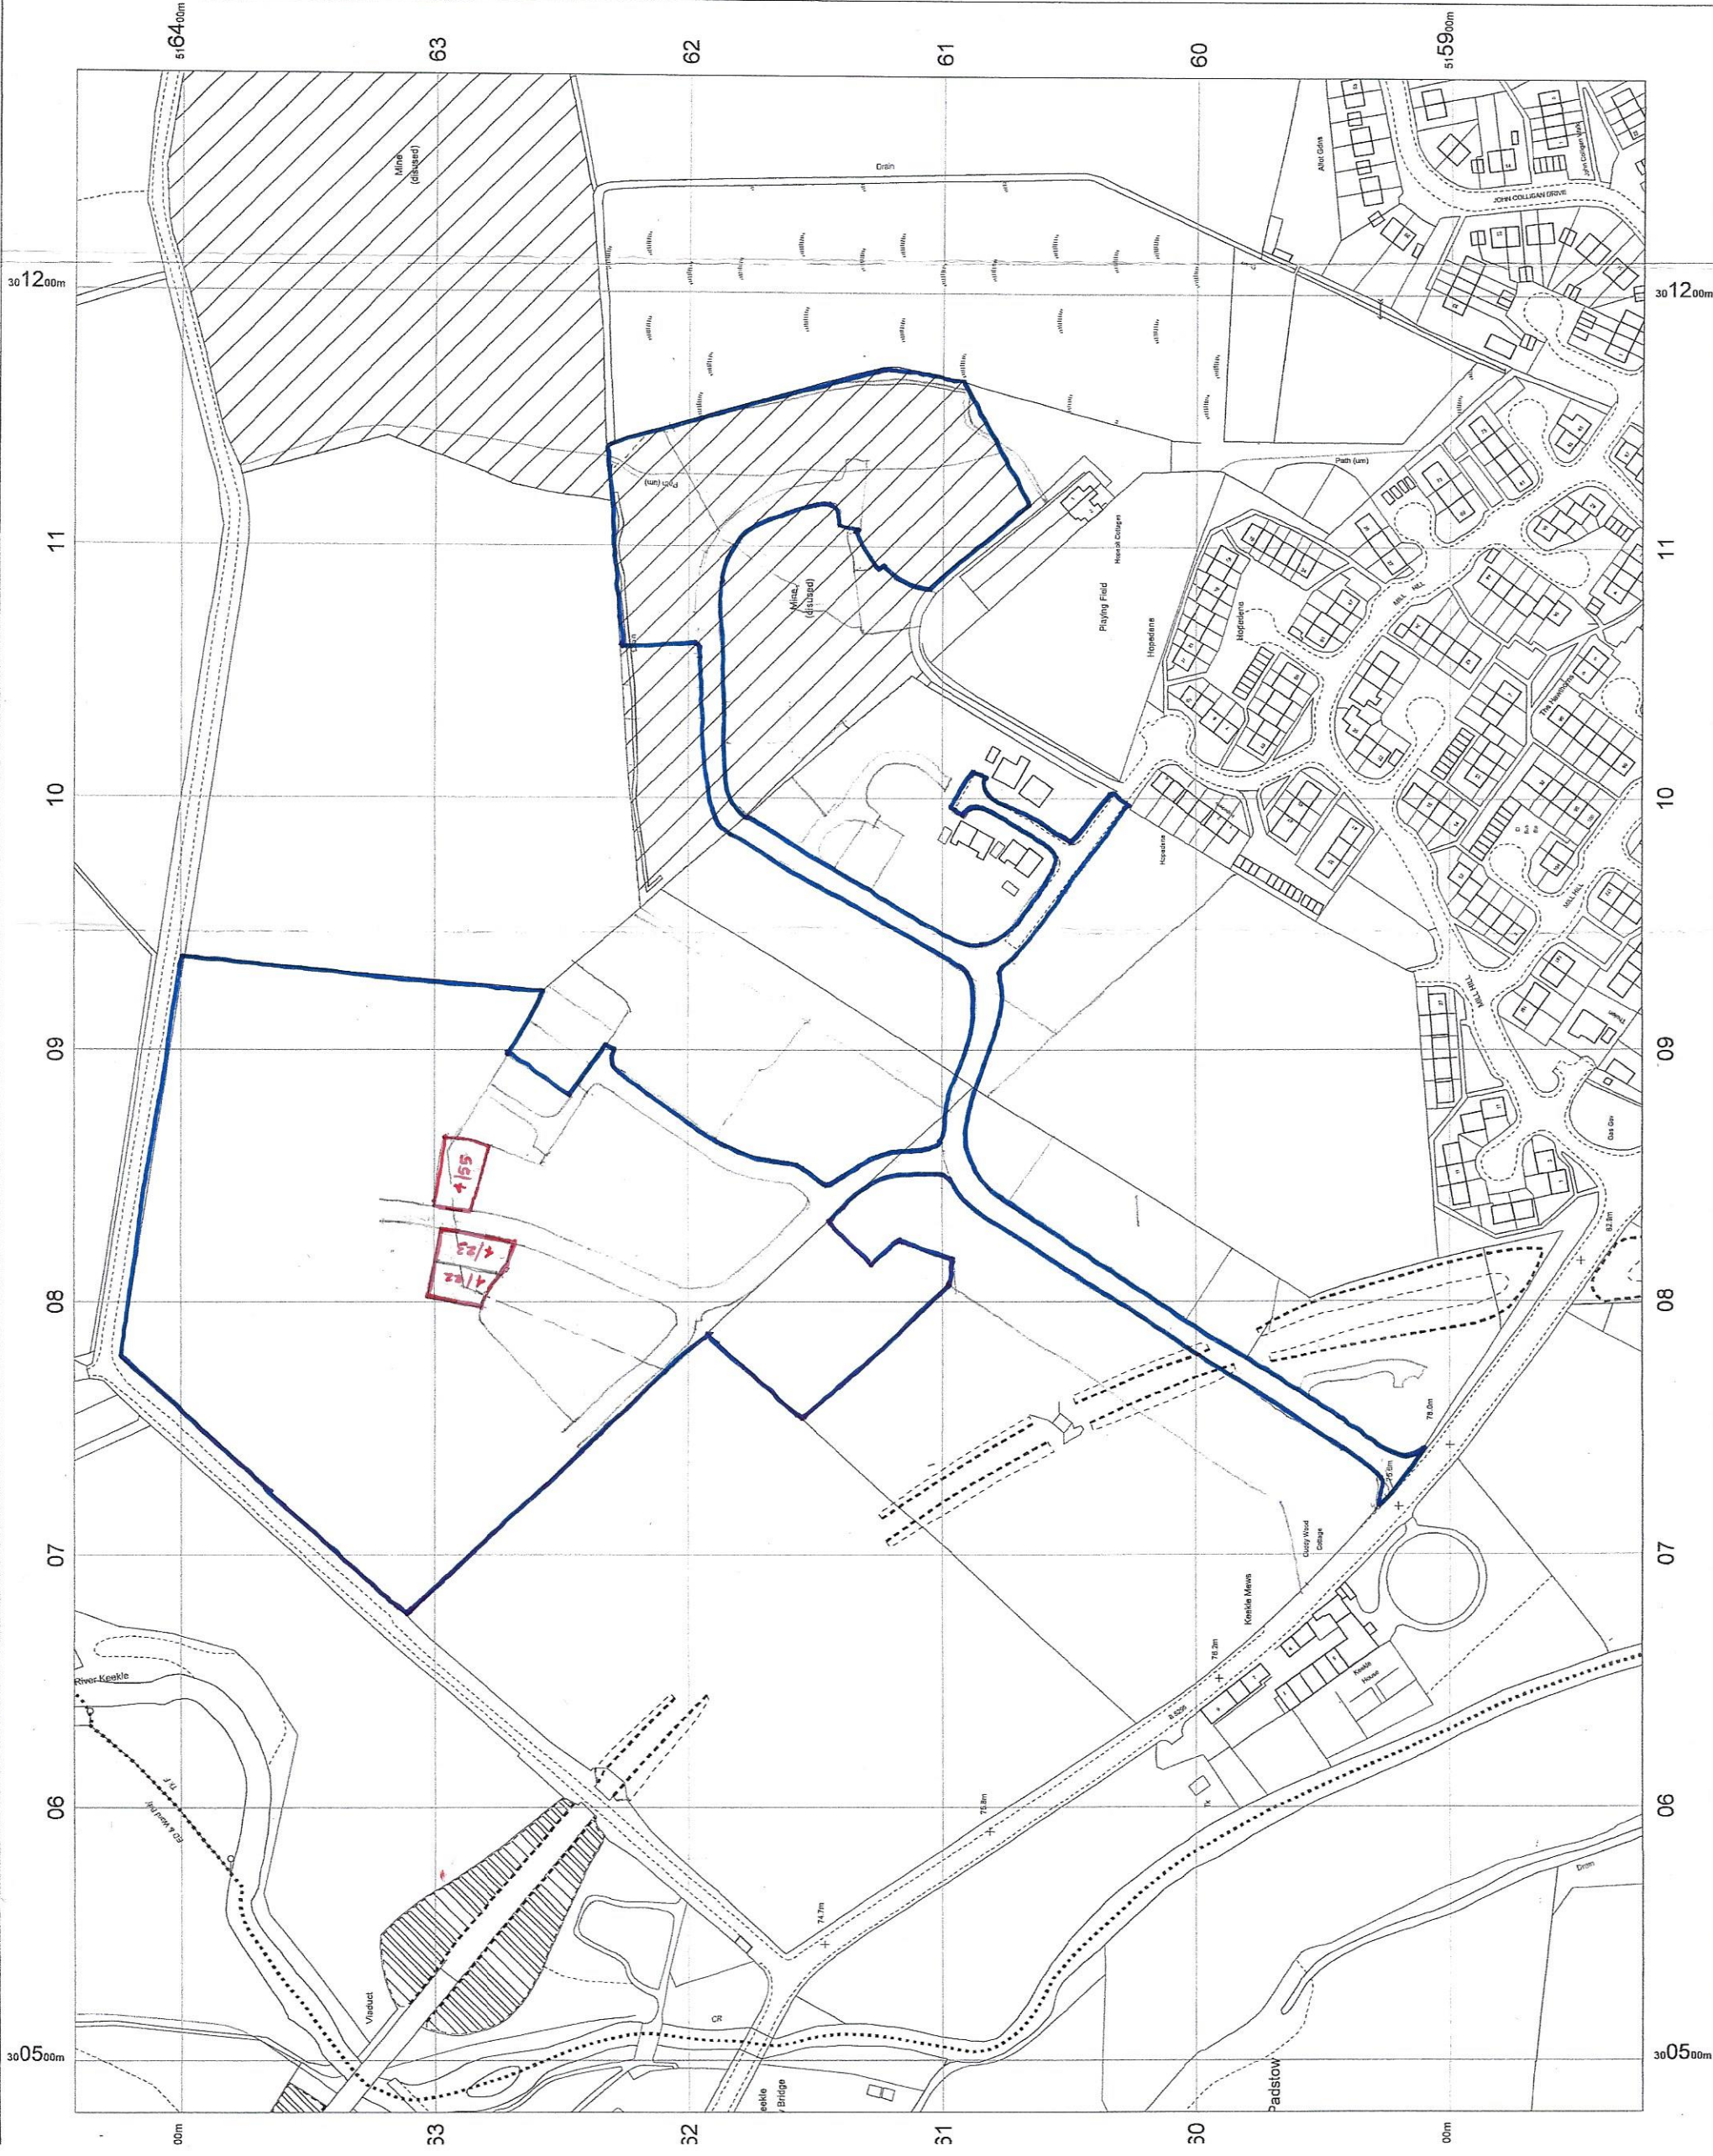
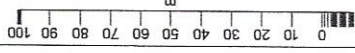


•PW6.Nº 06/11/542-100a)

REV A: 19/03/22 - PLOT NUMBERS & RED LINE ADJUSTED TO
ALIGN WITH DESIGN CHANGES TO SITE PLAN.

Land off Mill Hill
Cleator Moor
Cumbria
CA25 5RU

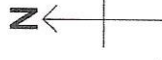

OS MasterMap 1250/2500/

20 March 201

MDP-0031

www.malcolmhughes

1:2500 scale print at A3, C

300883 E, 516

© Crown Copyright Ordn

Survey, Licence no. 1000

Mapping

sourced from

OS

Ordn

Survey

MALCOLM HUGHES

LAND SURVEY

Chartered Land Survey

Tel: 0161 926 06