
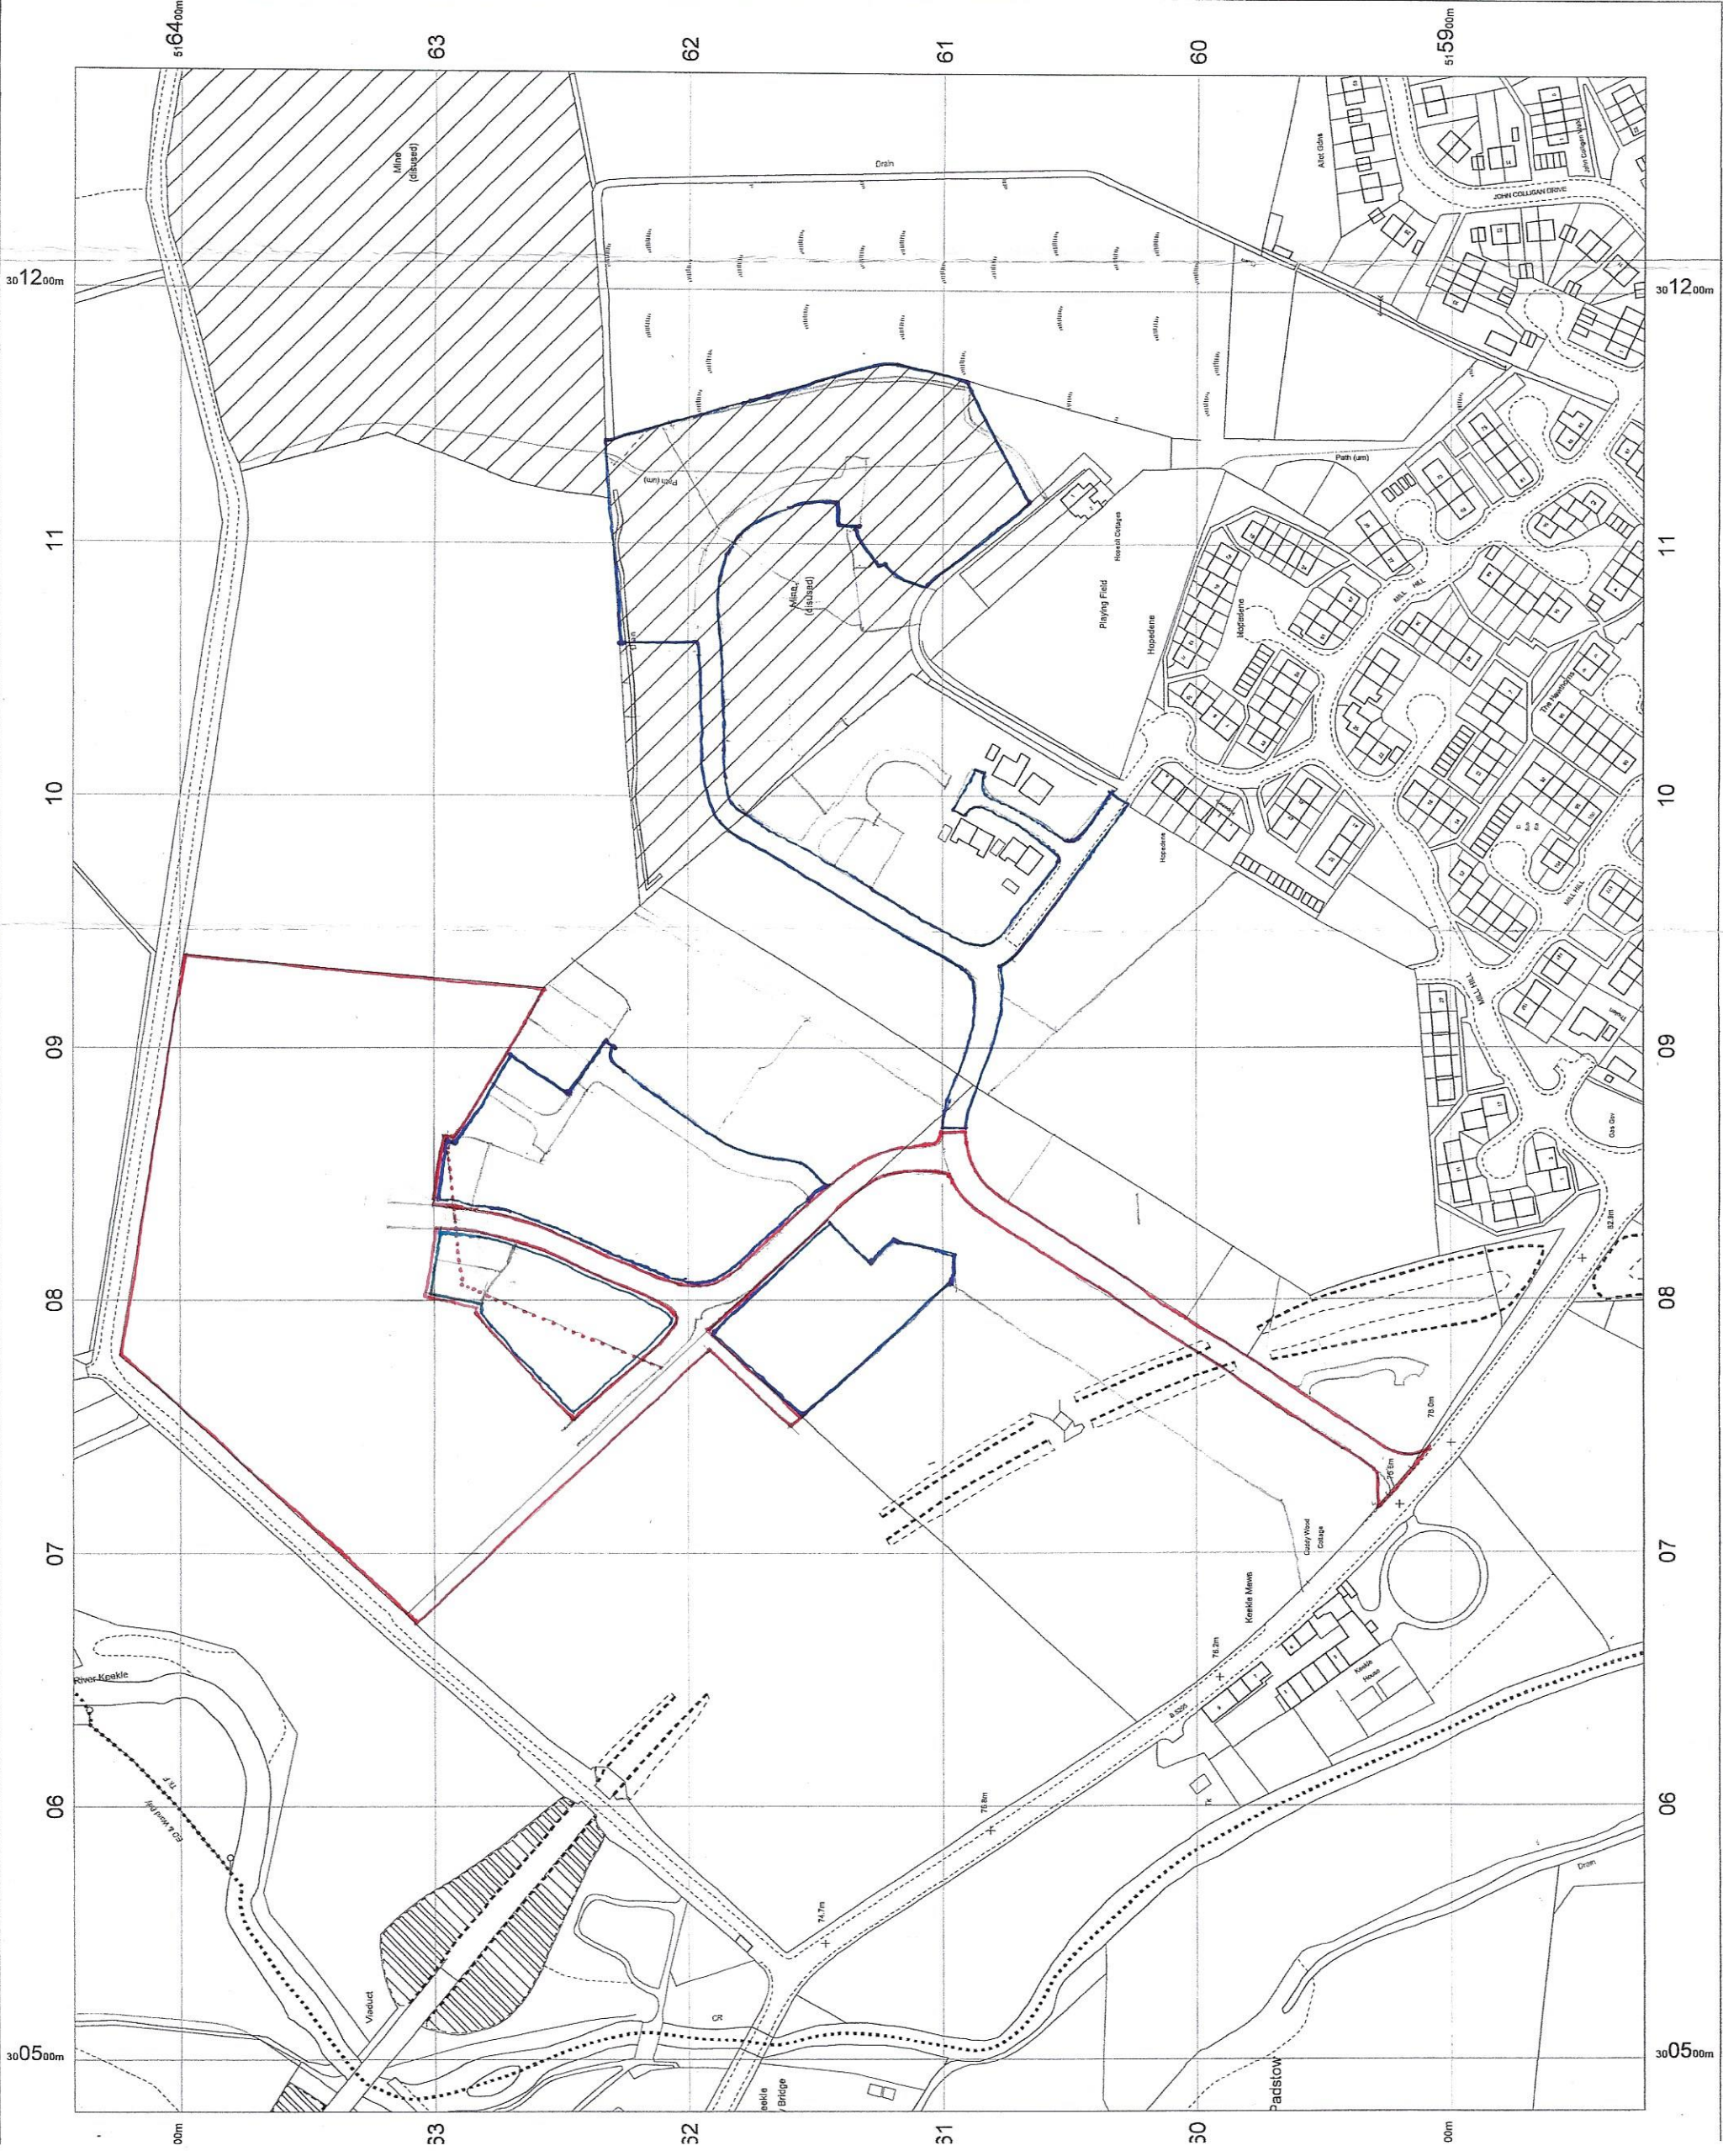
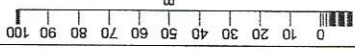


•PW6.Nº 06/11/542-100a) REVA-15/03/22- RED LINE LOWED TO ALIGN WITH DESIGN CHANGES TO SITE PLAN.

Land off Mill Hill
Cleator Moor
Cumbria
CA25 5RU

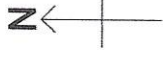

OS MasterMap 1250/2500/

20 March 201

MDP-0031

www.malcolmhughes

1:2500 scale print at A3, C

300883 E, 516

© Crown Copyright Ordnance

Survey Licence no. 1000

Mapping sourced from

OS

Ordnance Survey

MALCOLM HUGHES

LAND SURVEYORS

Chartered Land Survey

Tel: 0161 926 06