


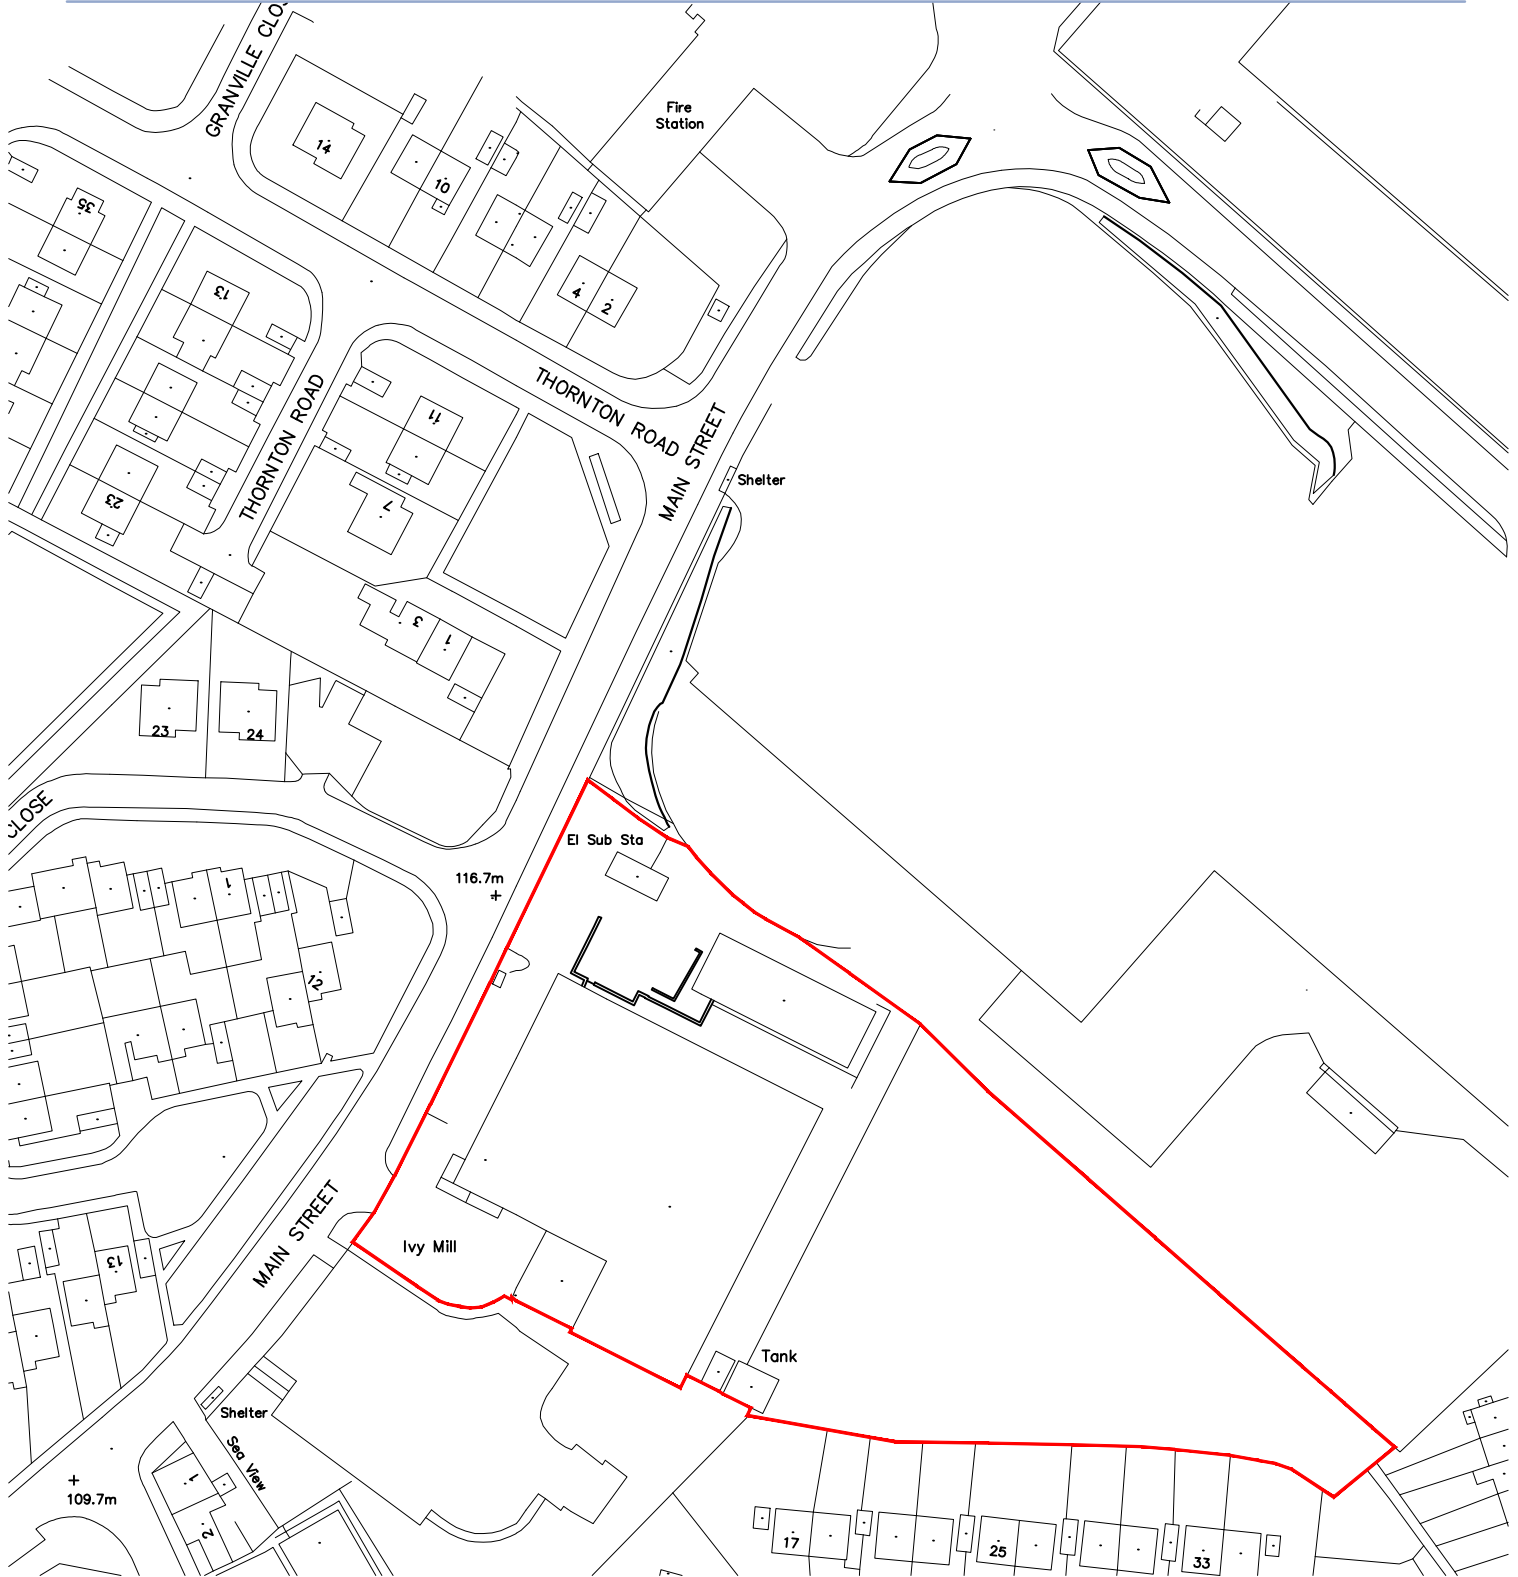

revision

Rev. Date Description

Revised by

Project

RESIDENTIAL DEVELOPMENT
FORMER ROMAR FACTORY SITE, HENSINGHAM

Drawing

LOCATION PLAN

Client

PFK PLANNING

PRELIMINARY

ARCHITECTS
PLUS

Scale

1:1250

Date

01/17

Drawn

GS

Comp.No.

E01

Number

16061-00



w www.architectsplus.co.uk e ap@architectsplus.co.uk t 01228 515144

Victoria Galleries, Victoria Viaduct, Carlisle, Cumbria, CA3 8AN
Architects Plus (UK) Limited - Registered in England no.4221140