


LOUNGE EXTENSION REAR OF 3 GILL CLOSE, WHITEHAVEN CA28 6UQ



0 50
Metres

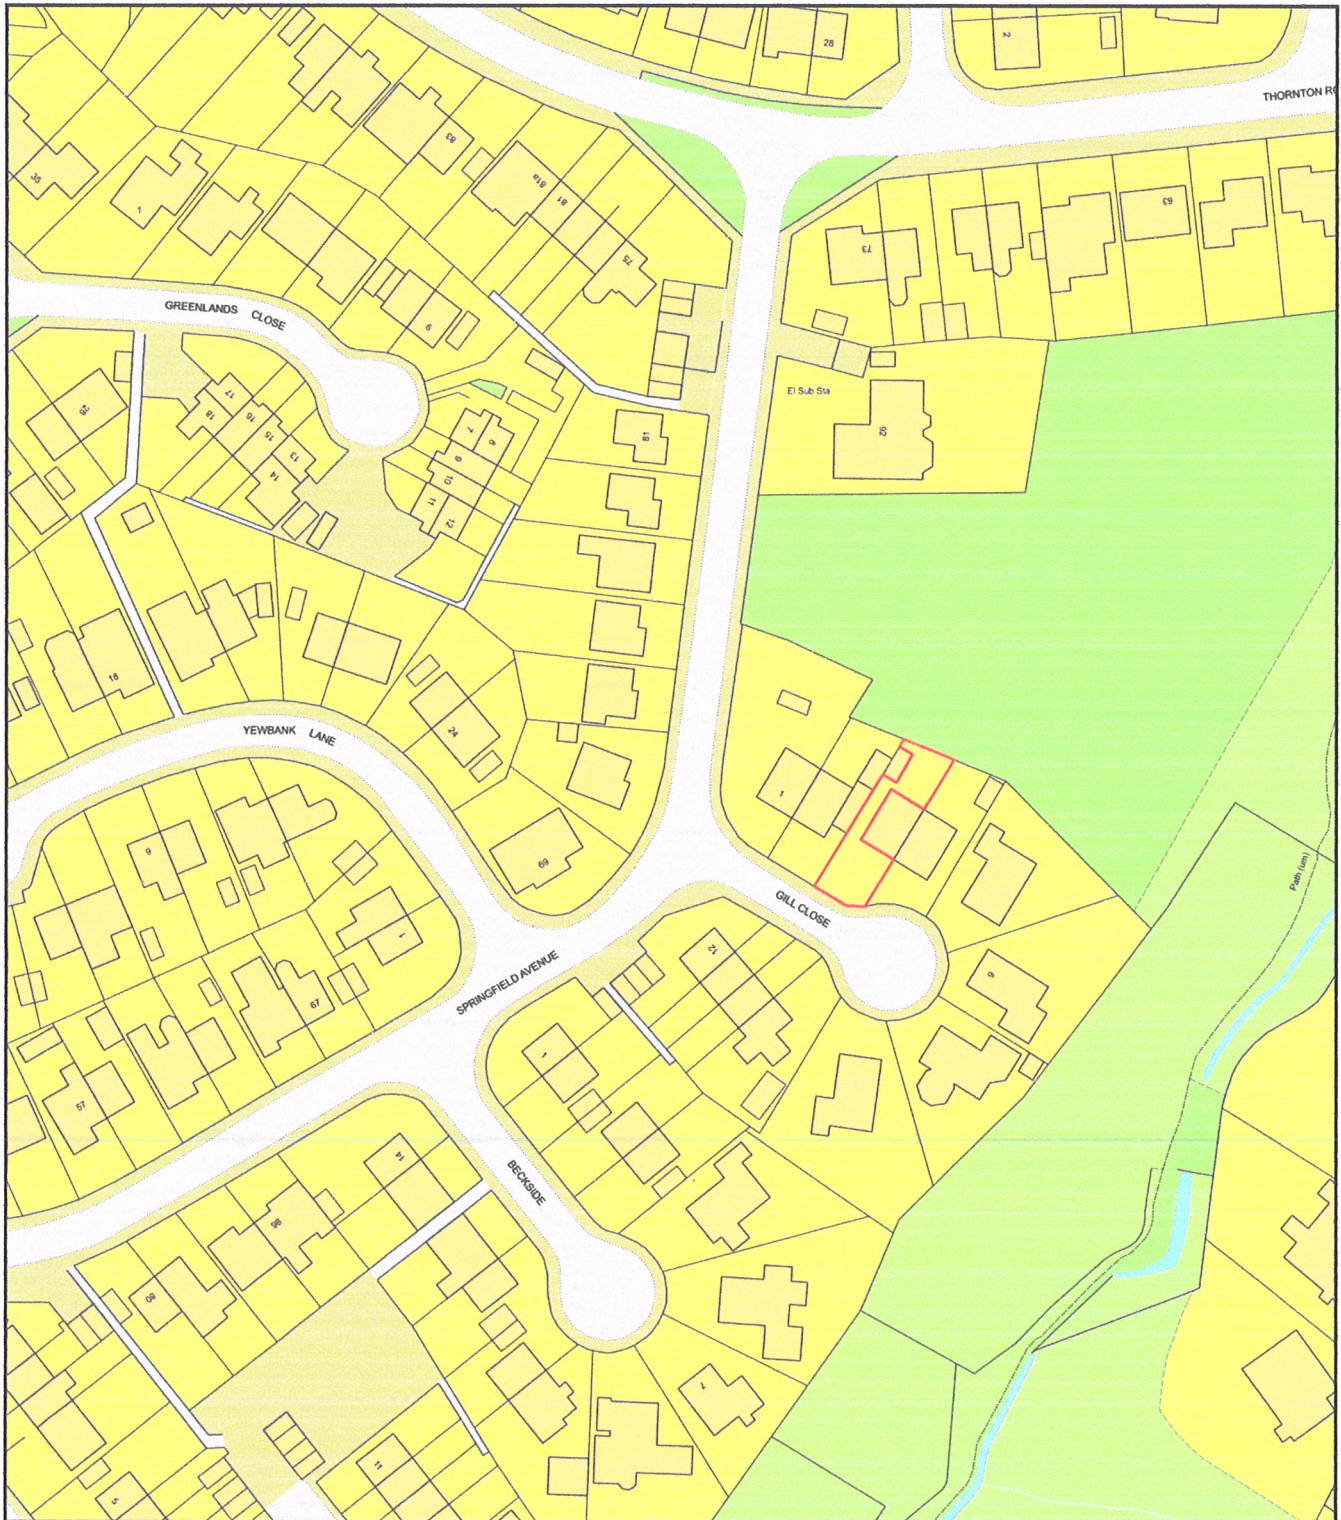

Plan Produced for: MR. N. D. MULLEN

Date Produced: 04 Jul 2022

Plan Reference Number: TQRQM22185101838145

Scale: 1:1250 @ A4