




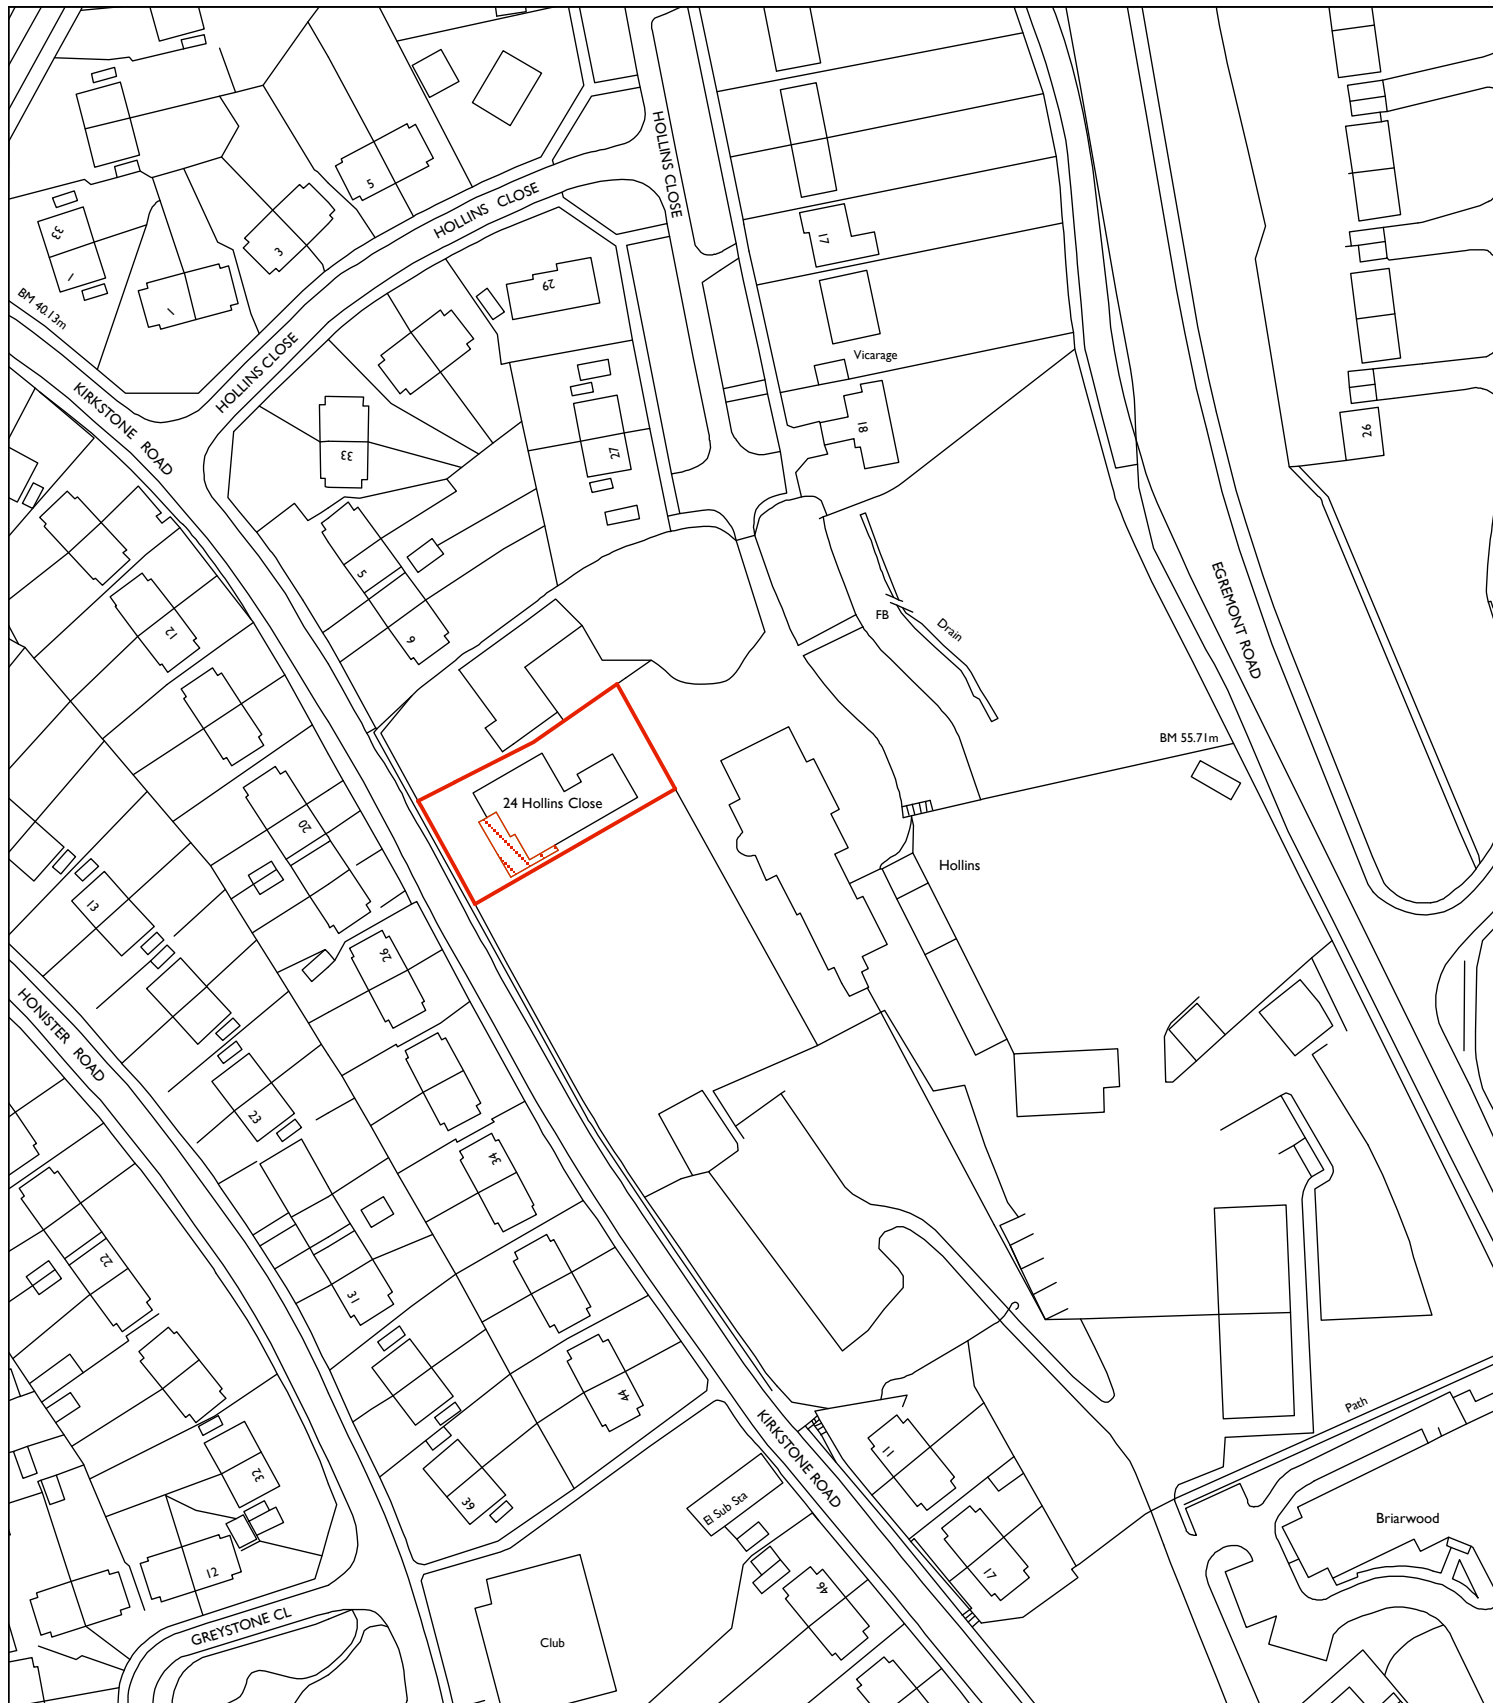

North

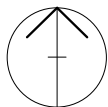

Scale Bar @ 1:1250

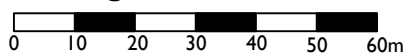

Ordnance Survey Data used under Licence Number: 100006522

Client : Mr Richard Ledger

Project : Renewal of Defective Rear Deck Structure

Drawing Title : Site Location Plan

Project No : 5784

Dwg No : 001 Rev : B

Date : 05/08/22

Scale : 1:1250 @ A4

Day Cummins Ltd
Architects & Surveyors
Lakeland Business Park
Cockermouth
Cumbria CA13 0QT
Tel: 01900 820700
Fax: 01900 820701
www.day-cummins.co.uk

**DAY
CUMMINS**