


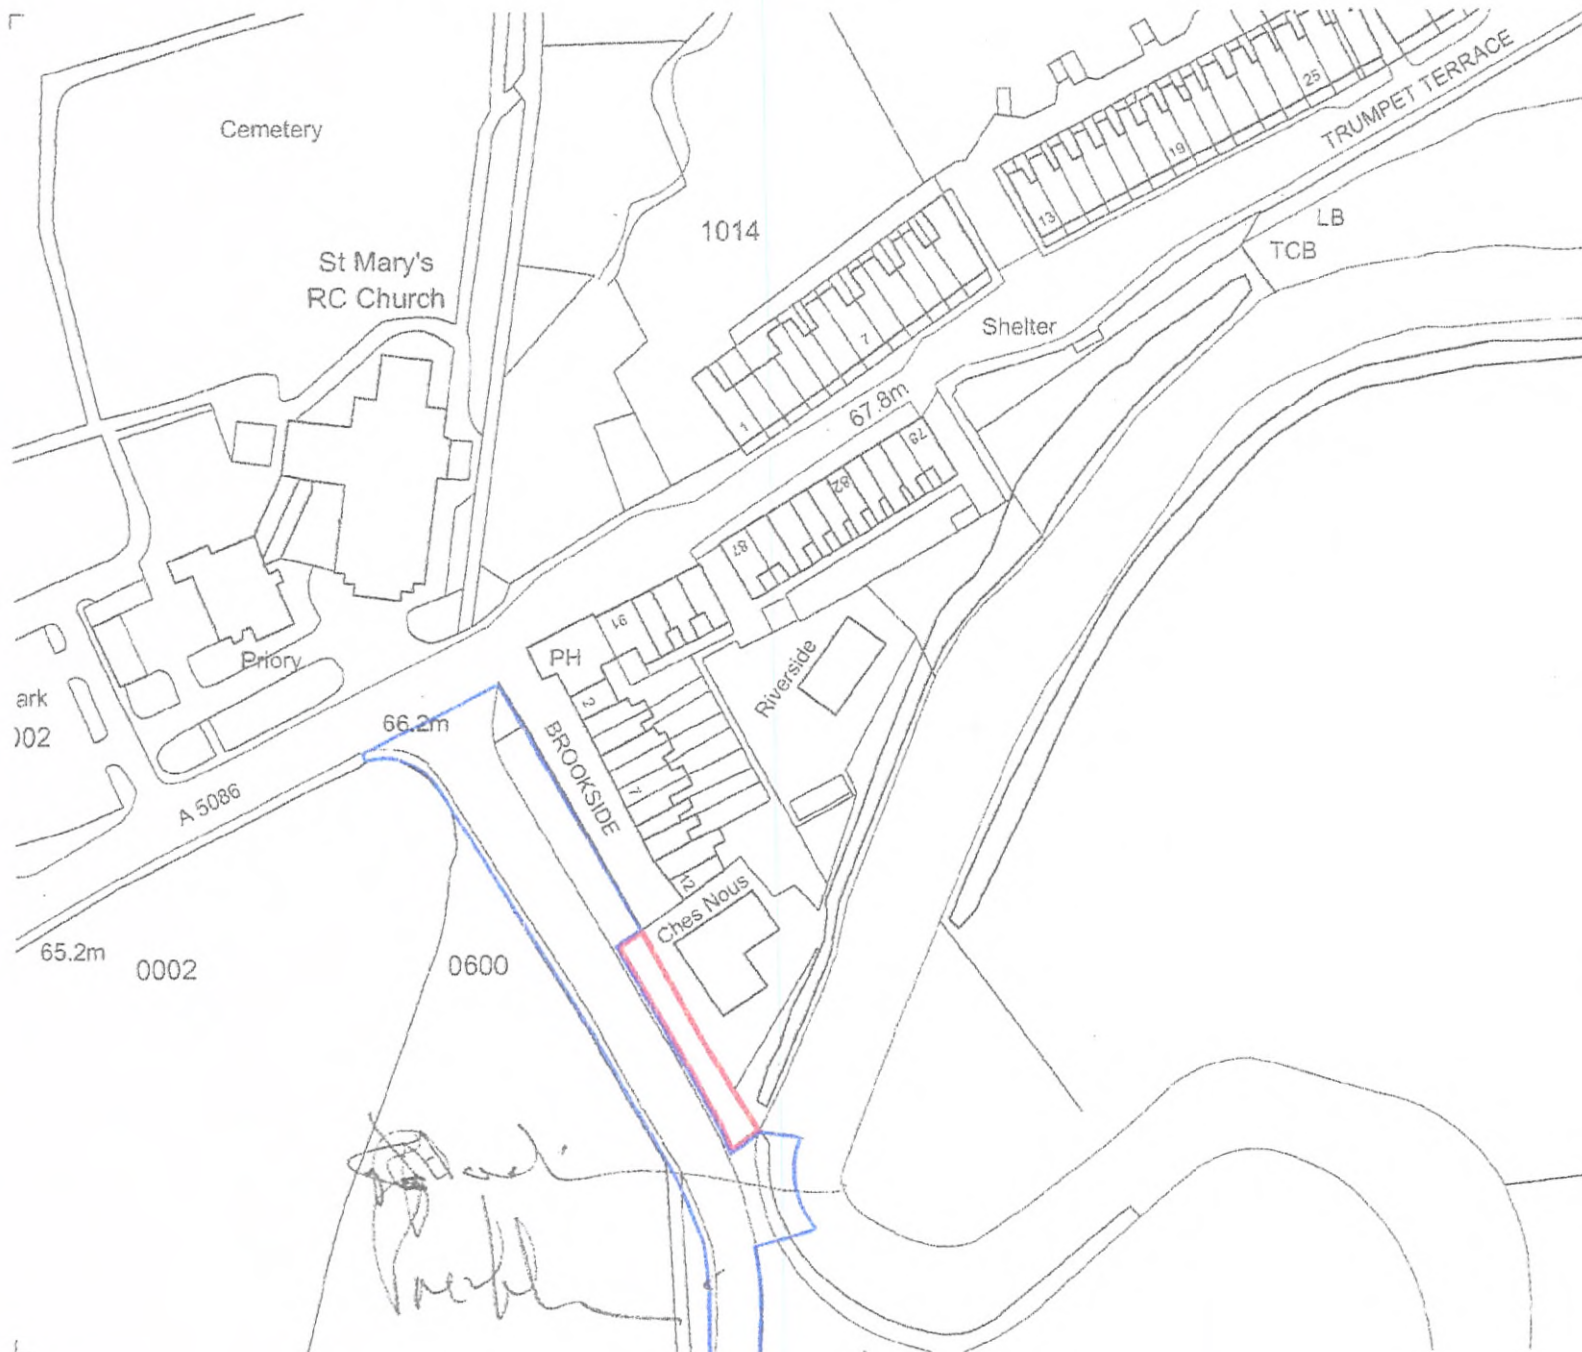

© COPYRIGHT MANNING ELLIOTT PARTNERSHIP 2019
 THIS DRAWING IS THE PROPERTY OF MANNING ELLIOTT PARTNERSHIP
 IT MUST NOT BE COPIED OR REPRODUCED OR DEvised
 TO ANYONE WITHOUT PERMISSION

DO NOT SCALE OFF THIS DRAWING. ANY DIMENSIONS TO BE
 REPORTED TO MANNING ELLIOTT PARTNERSHIP

REVISIONS:
 Revision: A PT 12.03.2021
 Nearest to boundary offset by 1m outside Ches Nous



MANNING PARTNERSHIP

Chartered Architects &
 Designers

Marshall House, Suite 1
 Cowper Road, Port of
 Cumana CA11 2BH

t: 01768 864000
 e: post@manning-elliott.co.uk
 w: manning-elliott.co.uk

project file:
 Proposed Development
 Cleator Mills, Cleator

drawing title:
 Boundary Plan
 Land Adjacent to Ches Nous

issue stage:
 Feasibility

date: 02/2021 drawn: PT scale @ A4 1:1250

drawing number:	revision:
1322-010	A