


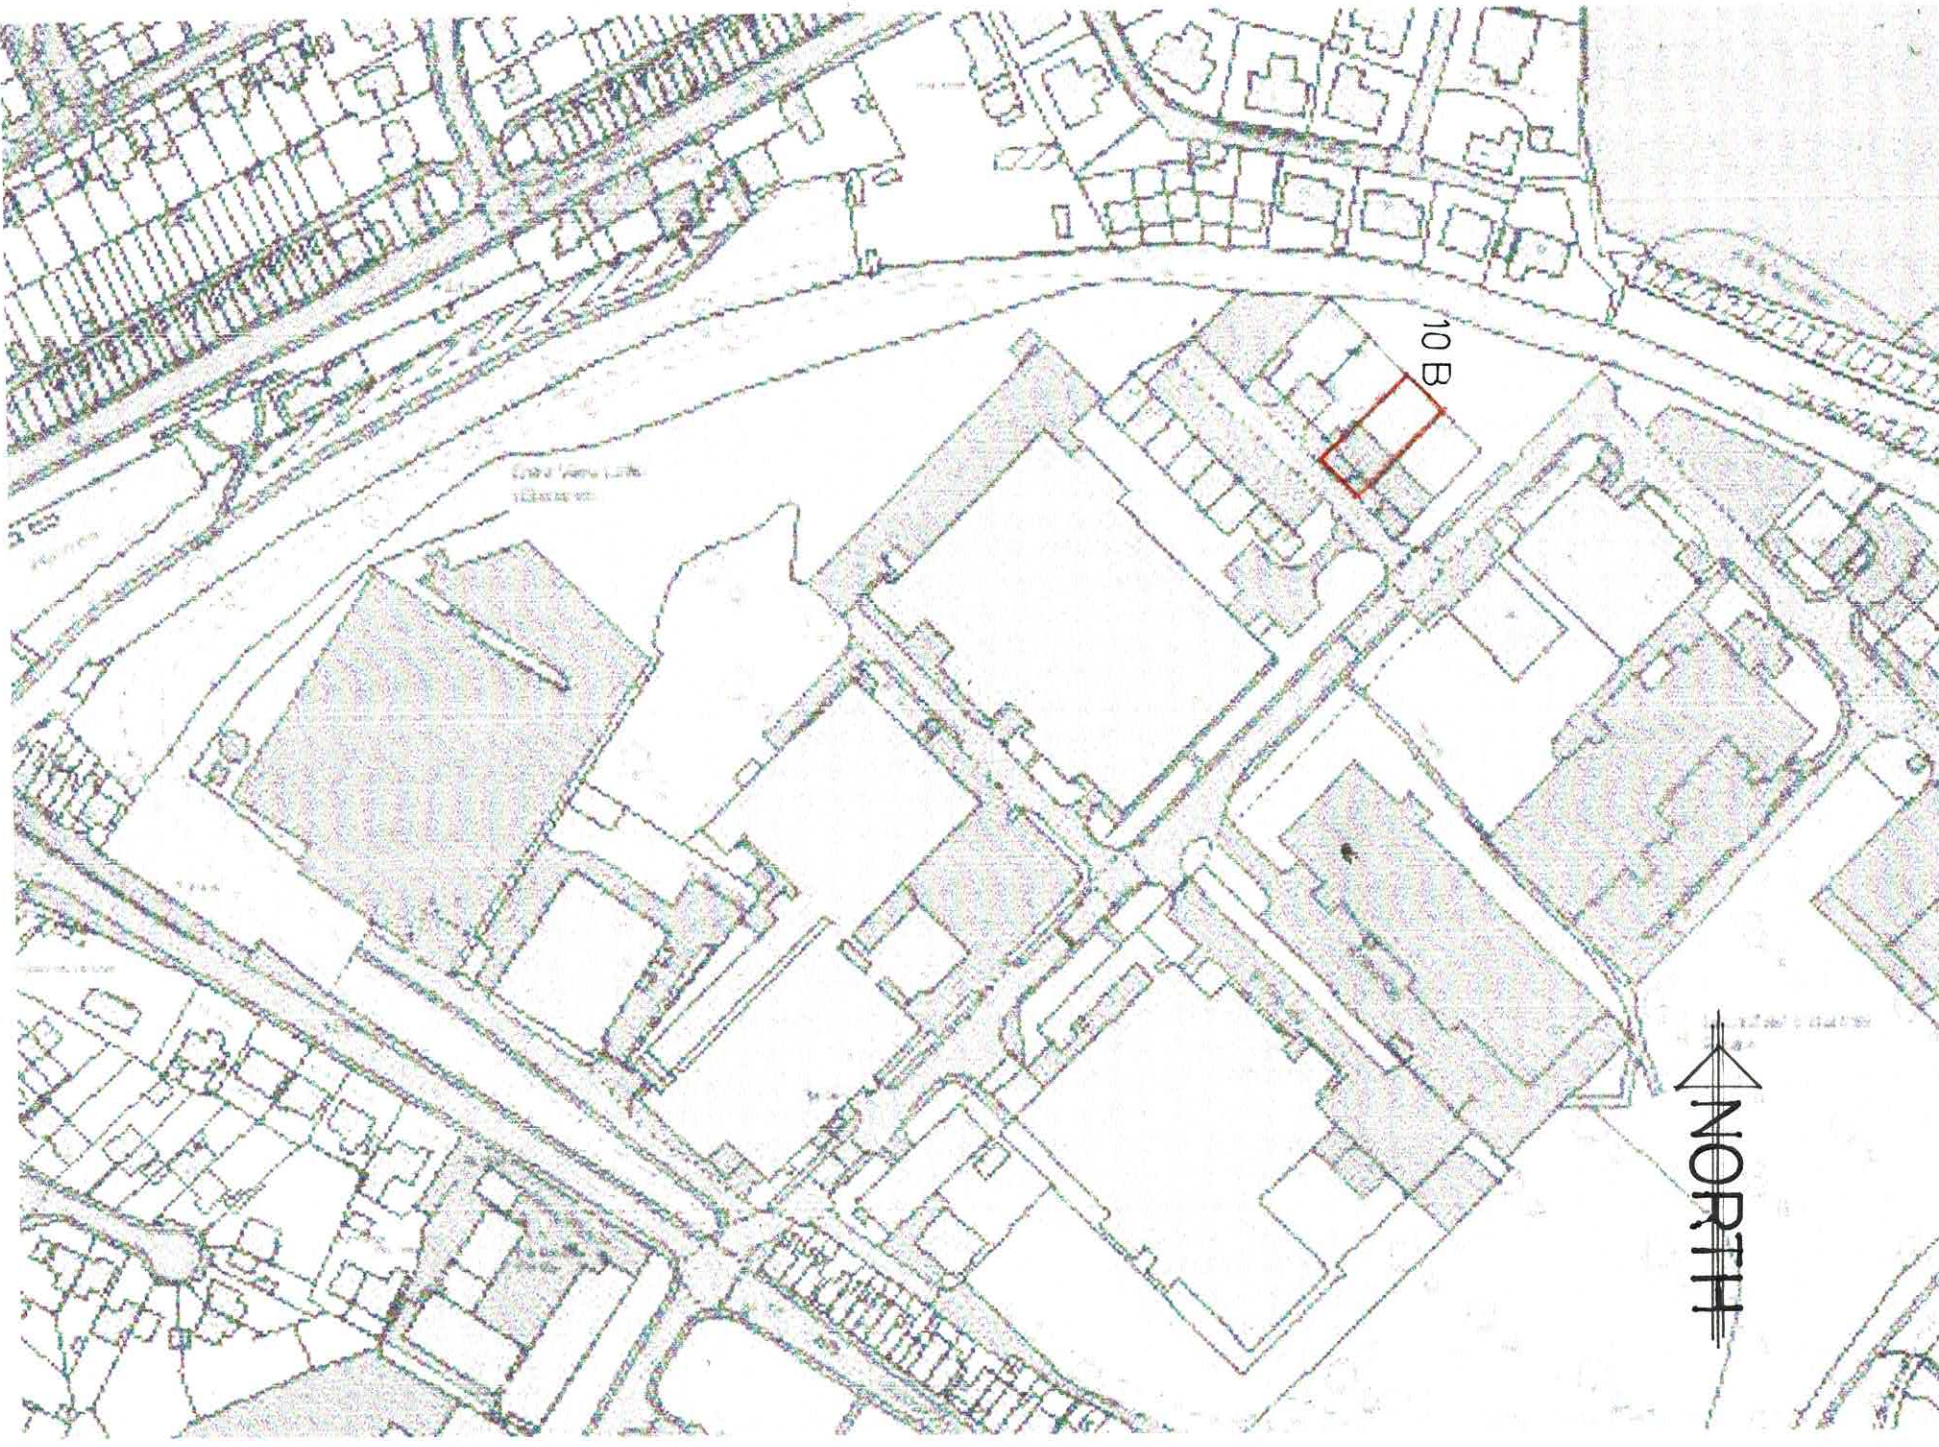

LOCATION PLAN 1:2500