


LOCATION PLAN

0 5M 10M 20M 30M

SCALE BAR (METRES)

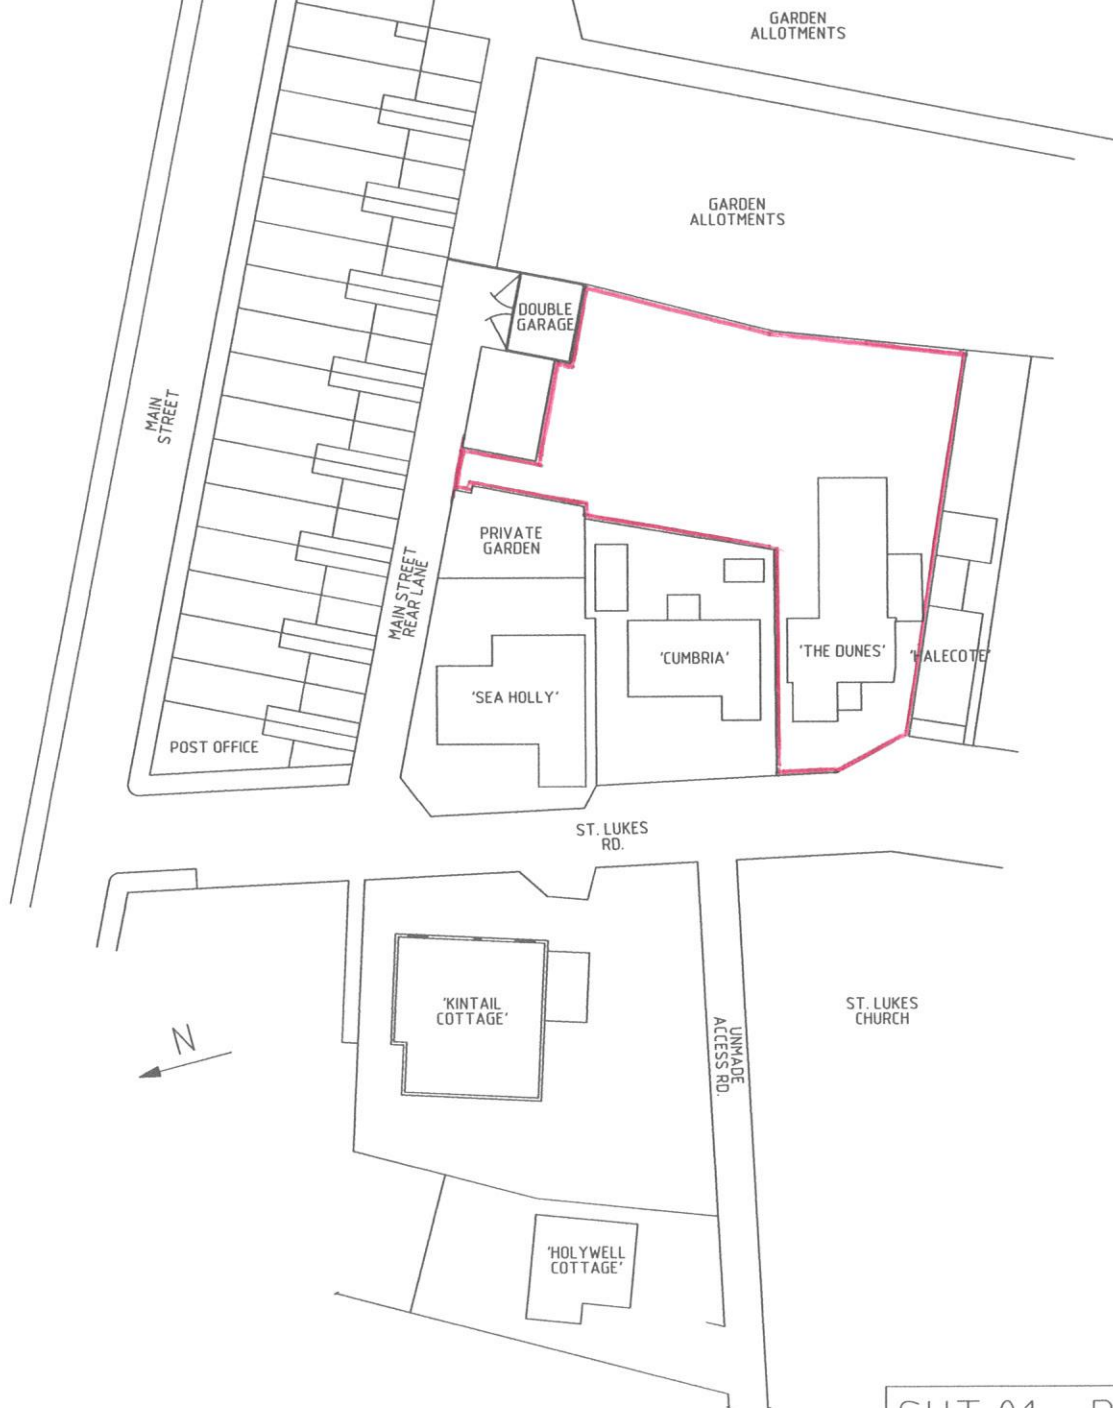

SHT.01 - REV.01

REPLACEMENT PORCH FOR MR. J.DOYLE
'THE DUNES' ST.LUKES RD. HAVERIGG,
CUMBRIA, LA18 4HB