
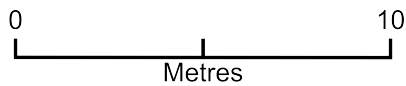


Proposed Ground-Mounted Solar Panels In The Garden Of 4 Scale Villas

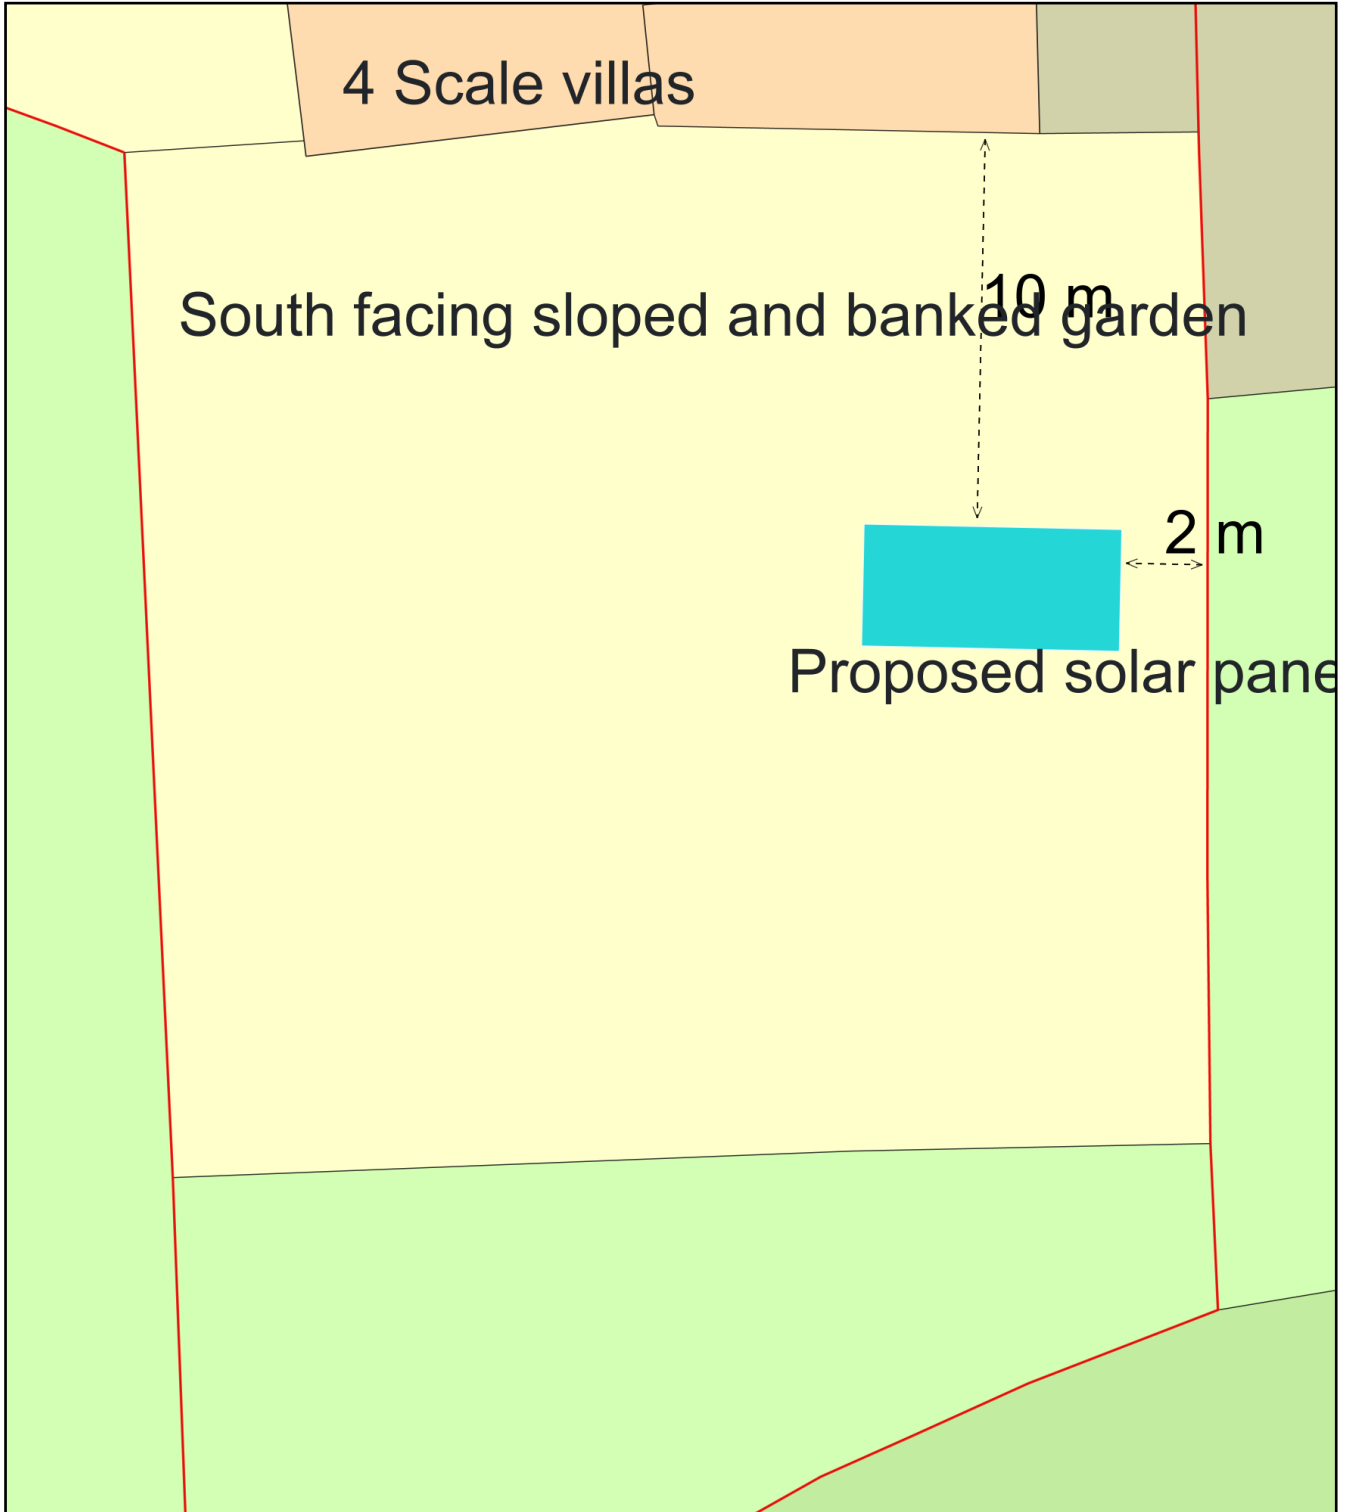

Plan Produced for: Richard Cooper

Date Produced: 04 Jul 2023

Plan Reference Number: TQRQM23185155151052

Scale: 1:200 @ A4