



# Site Location Plan

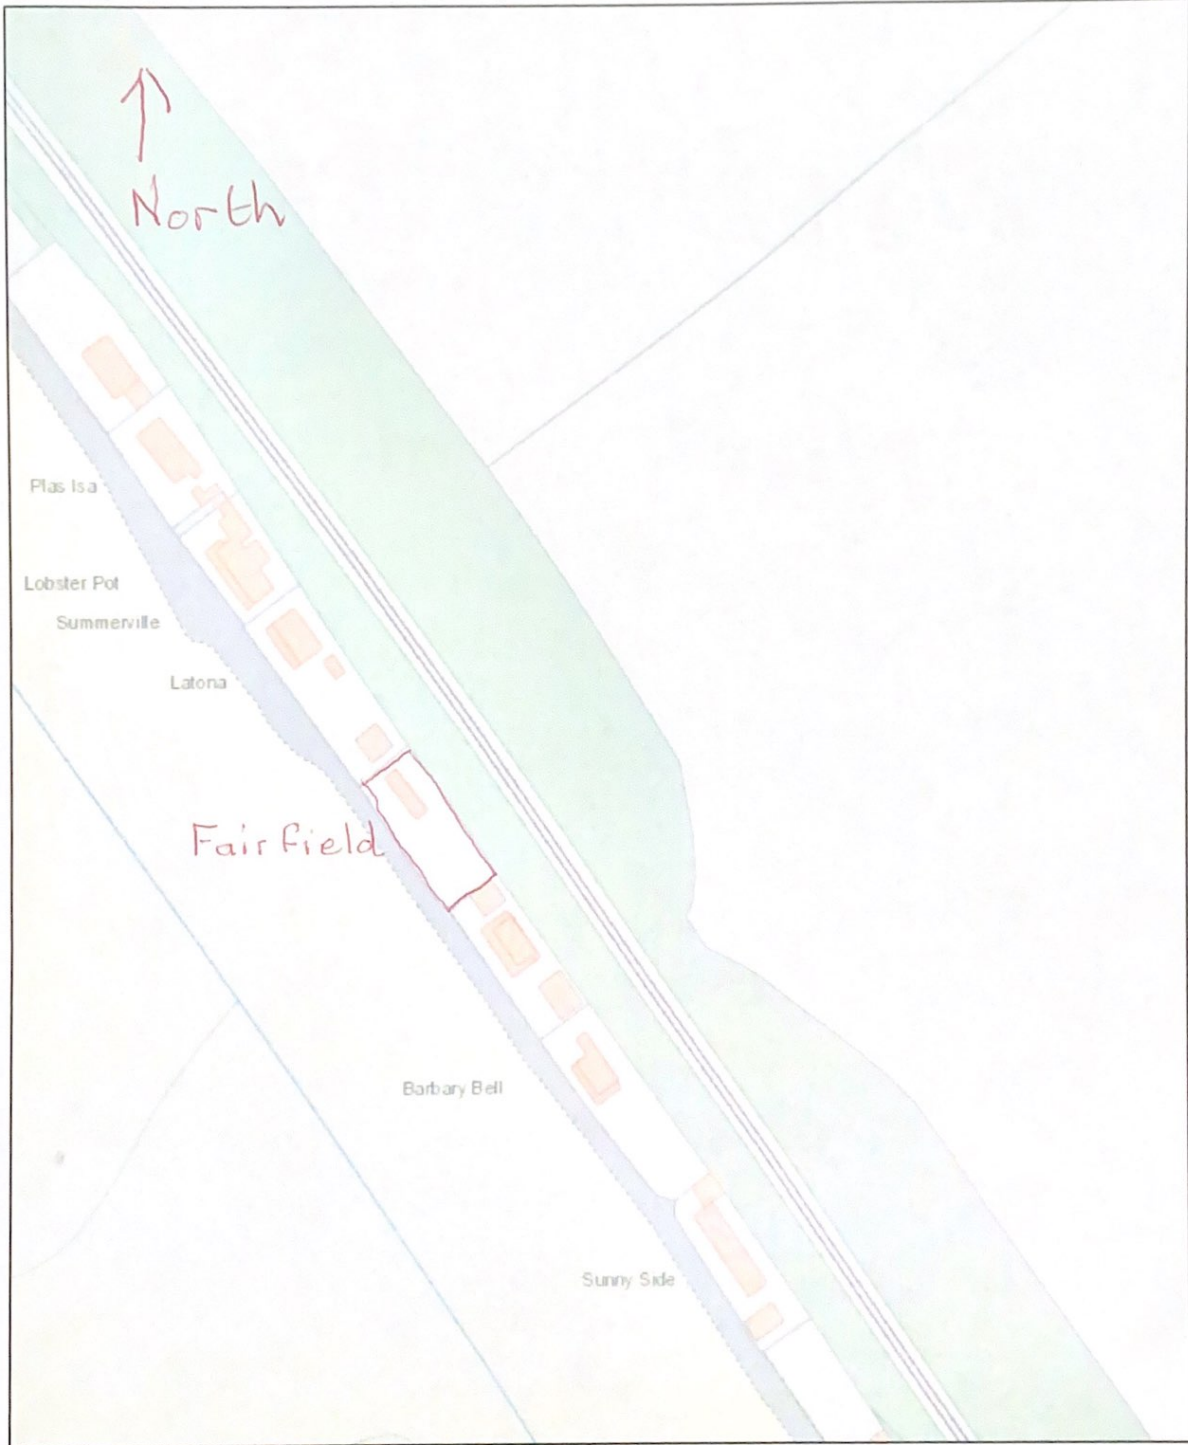

22/08/2023, 15:49:59

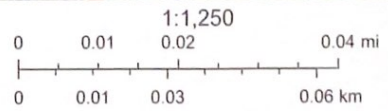

Ordnance Survey data © Crown copyright and database right 2023 OS 100030994.

Copeland Borough Council  
© Crown copyright & database rights (2019) Ordnance Survey (100019619).