


© Crown copyright and database rights 2019 Ordnance Survey 100026316. You are not permitted to copy, sub-license, distribute or sell any of this data to third parties in any form.

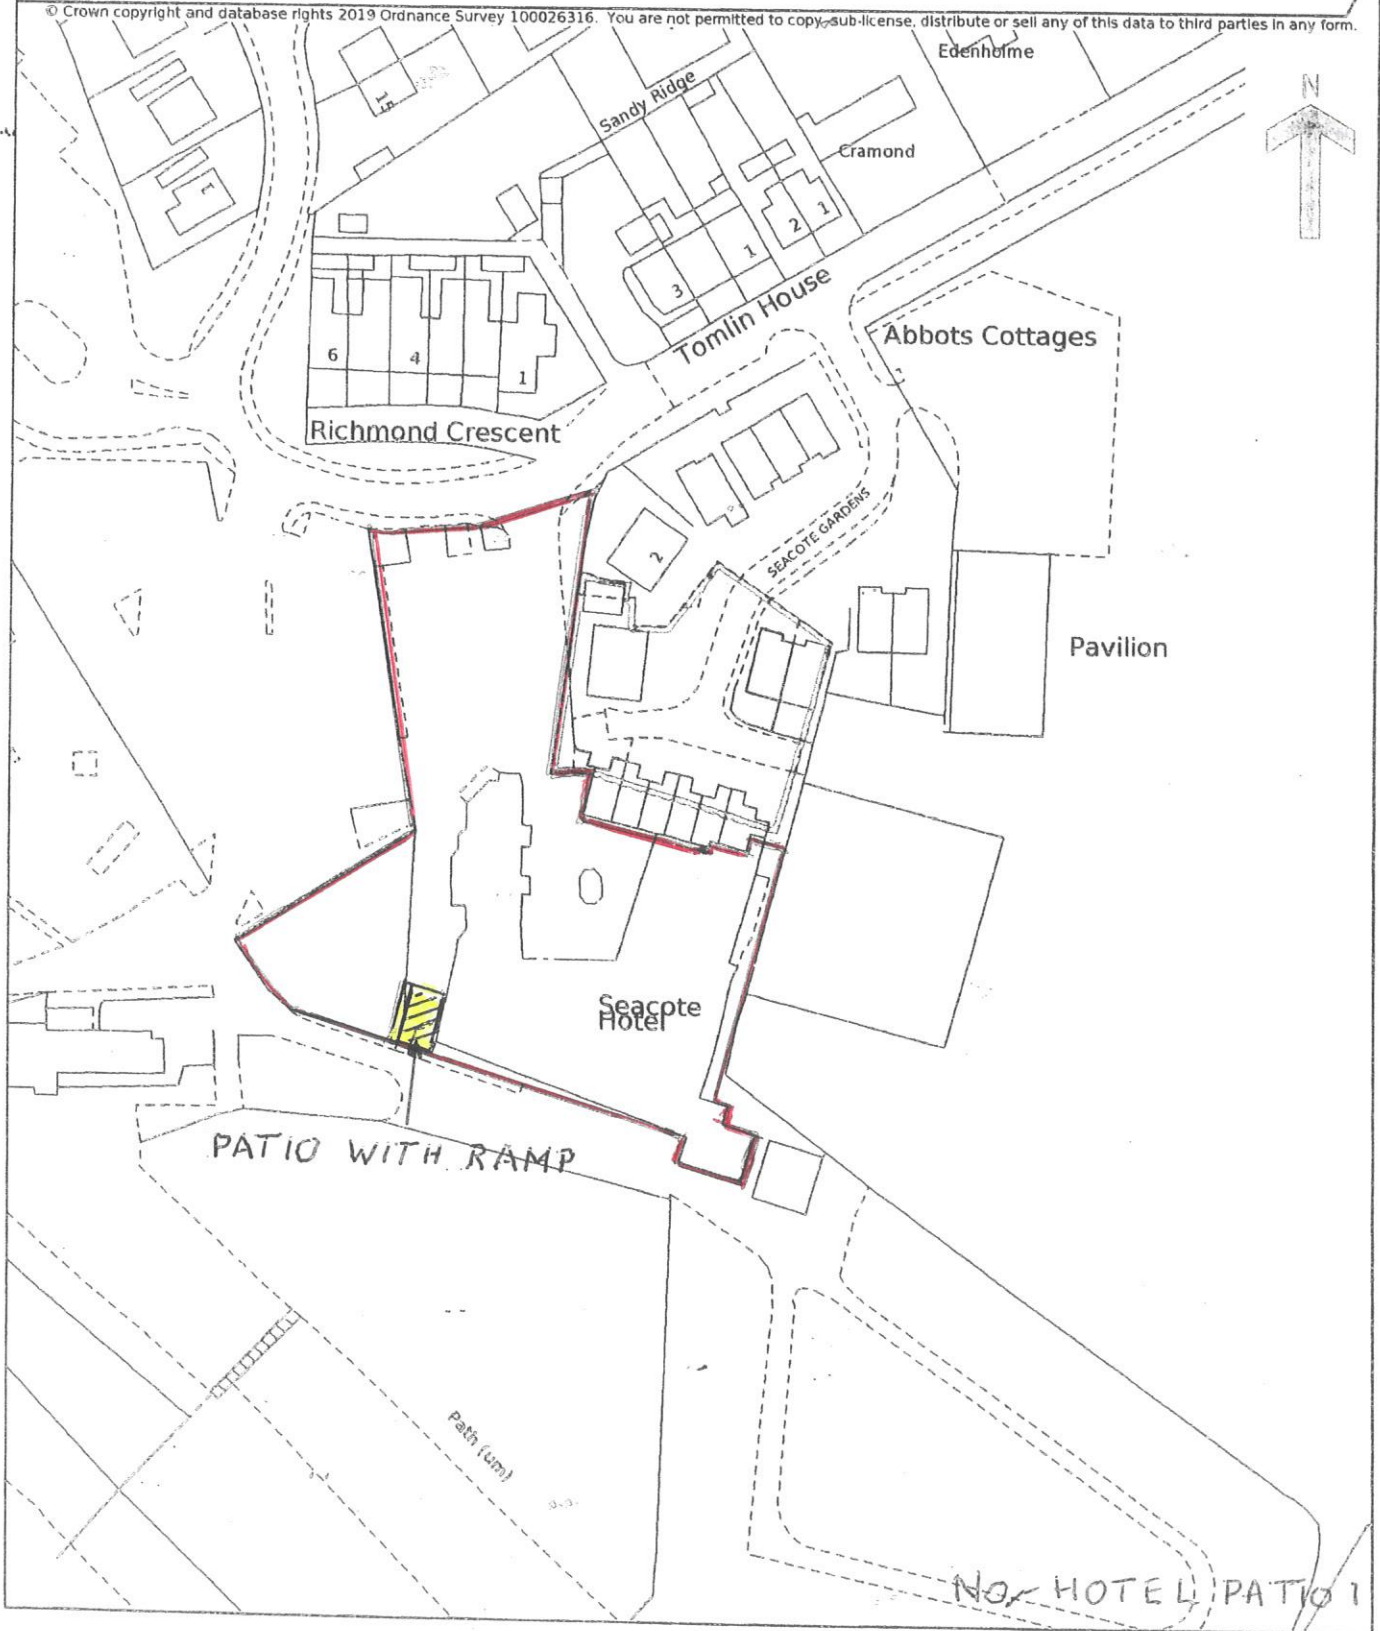

LOCATION PLAN  
PROPOSED PATIO  
WITH RAMP  
SEACOTE HOTEL  
ST BEES