


2 White Park Whitehaven Cumbria CA28 7PX - Location Plan

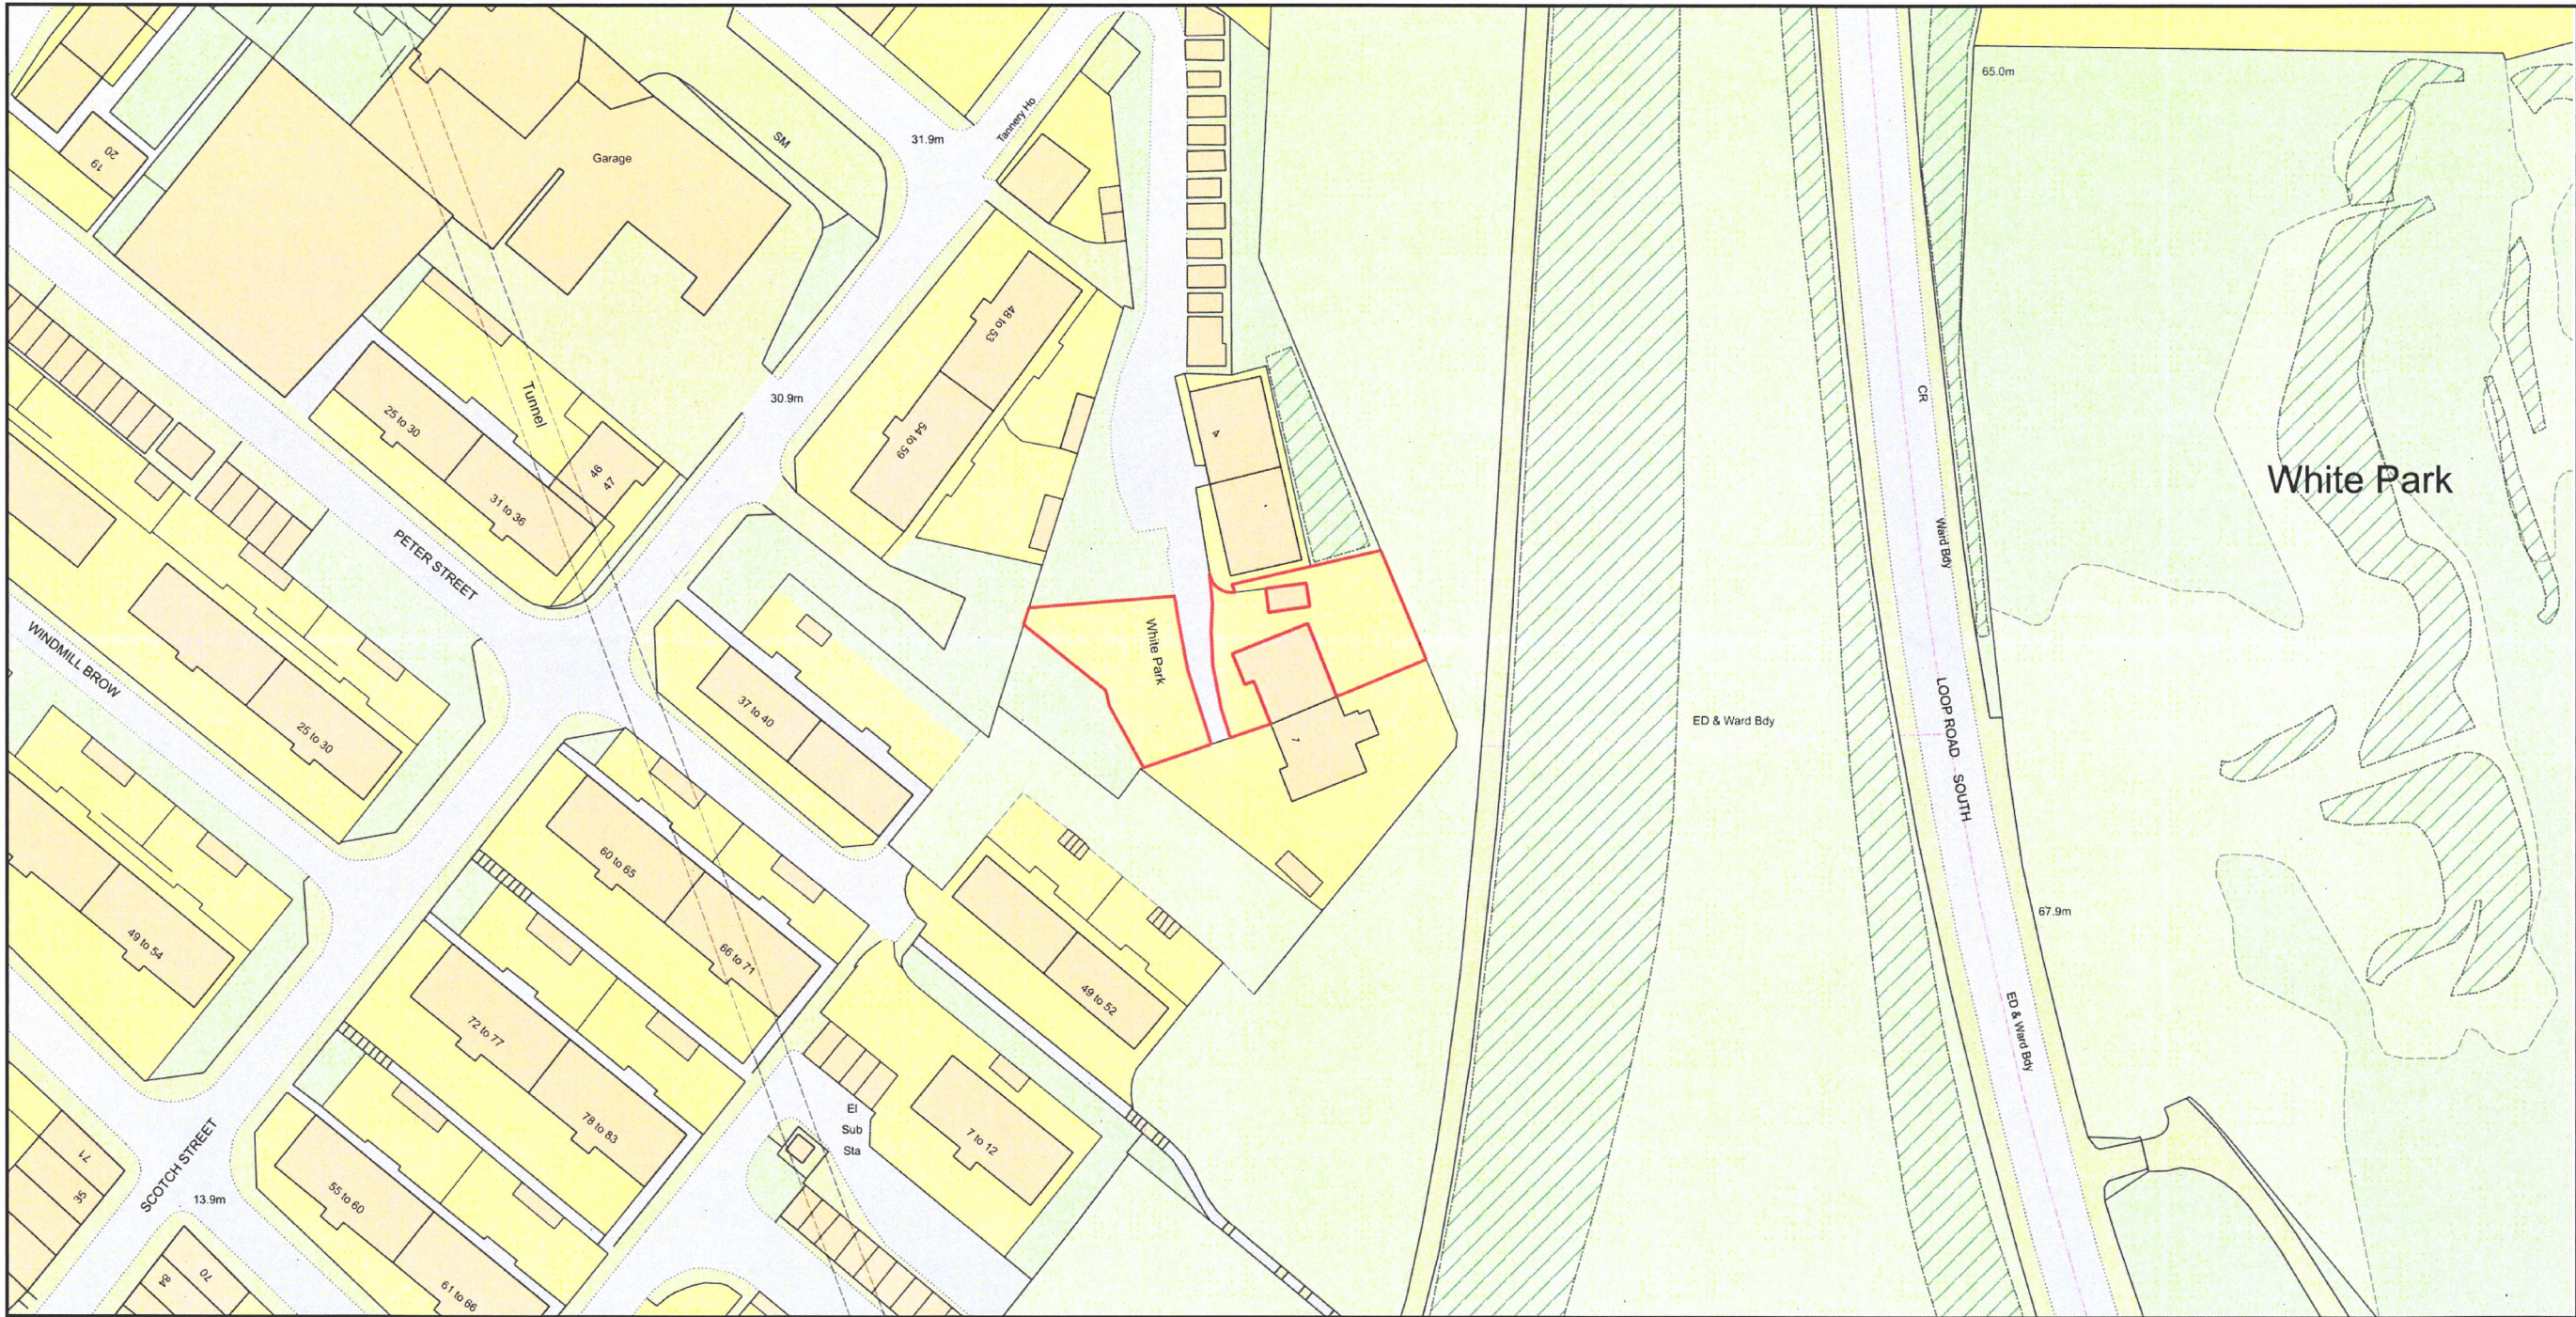

Plan Produced for: Carl McNicholas

Date Produced: 11 Dec 2020

Plan Reference Number:TQRQM20346212316904

Scale: 1:1250 @ A4

© Crown copyright and database rights 2019 OS 100042766

