


Row

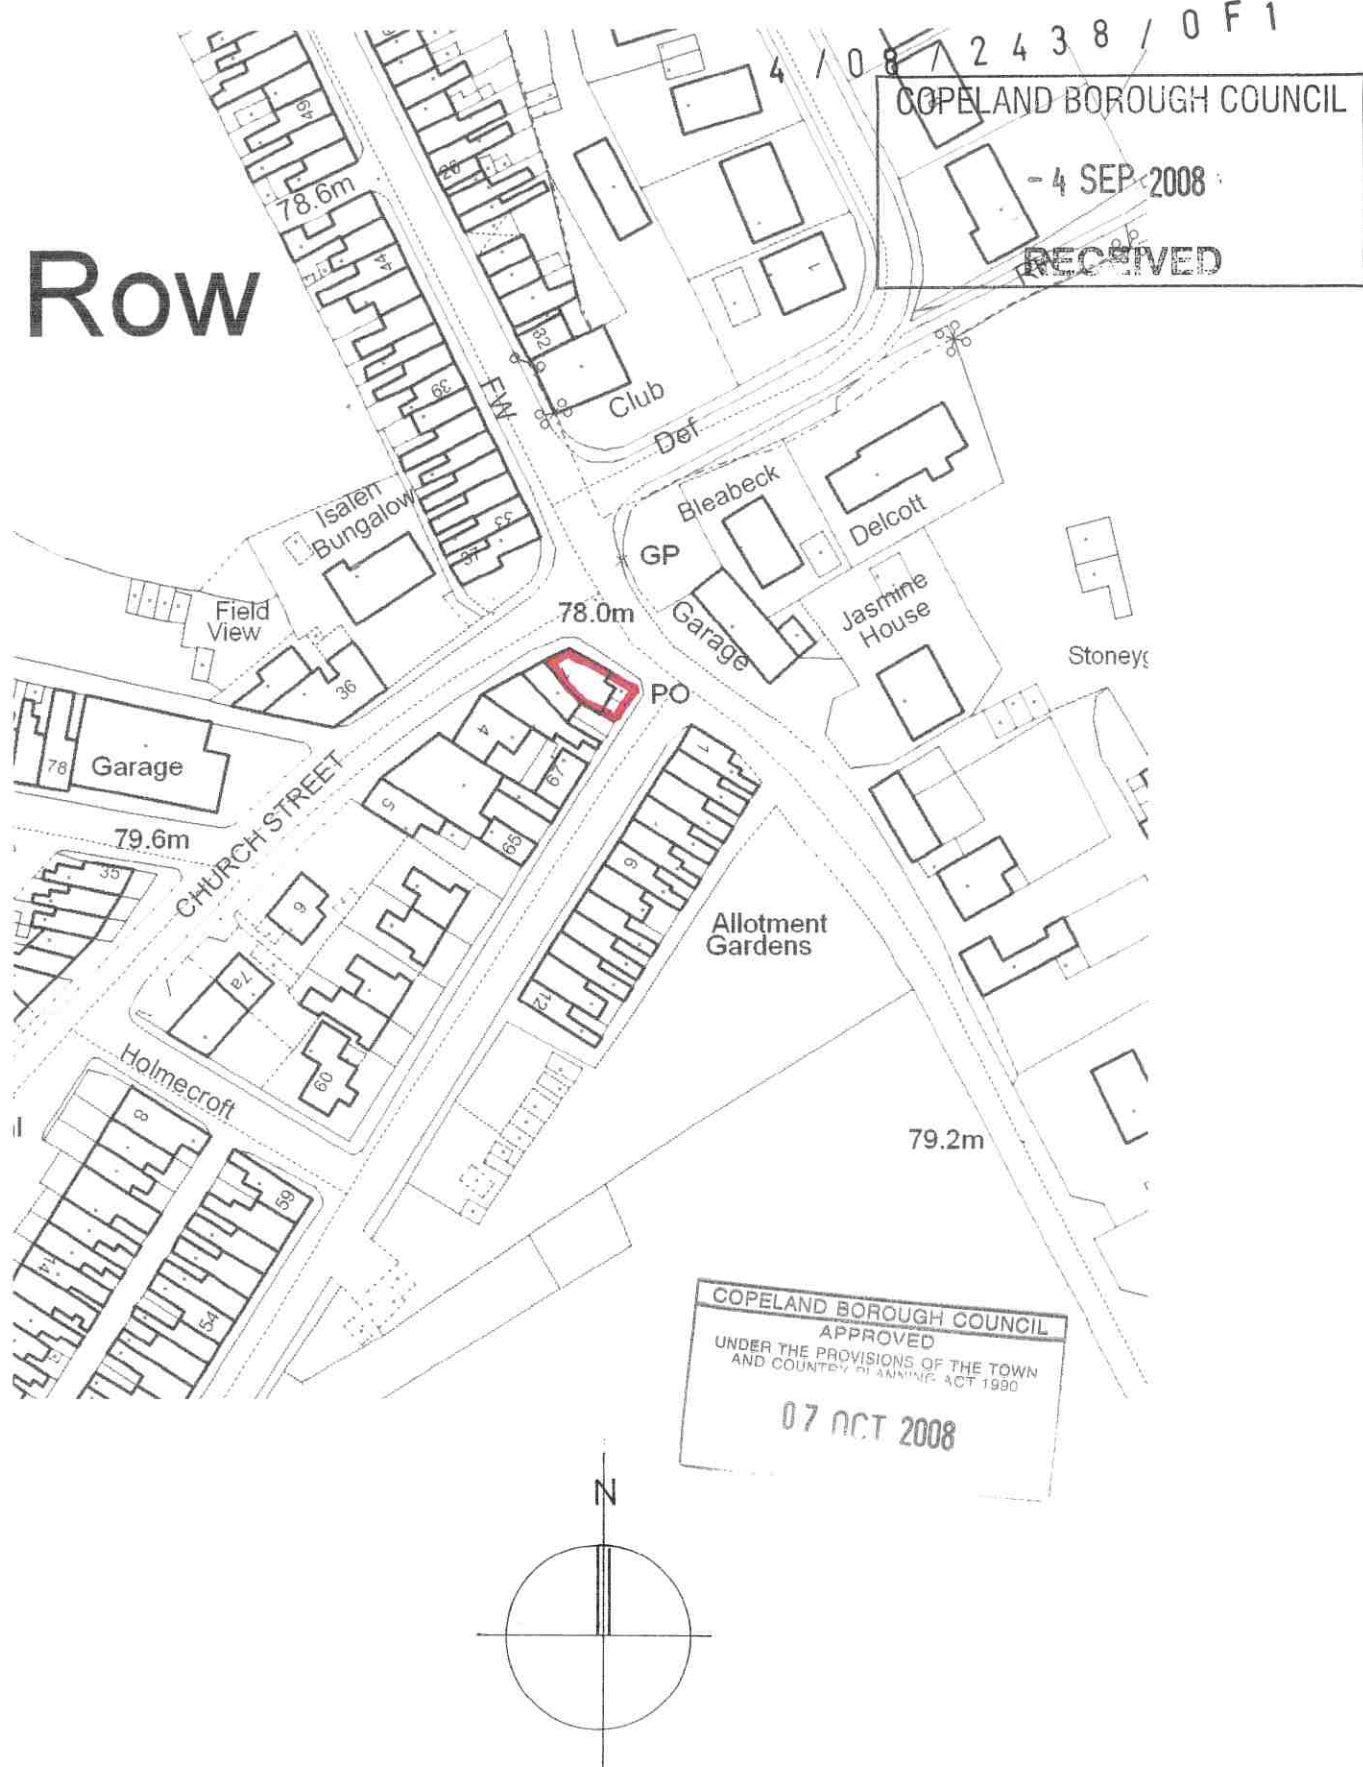

CONVERSION OF POST OFFICE TO FLAT
1 CHURCH STREET, MOOR ROW
LOCATION PLAN
DRAWING No 5
SCALE 1:1250

DEREK EVANS ARCHITECT
Hermitage, Birkby, Maryport, Cumbria
CA15 6RG Tel/Fax: (01900) 815291