



**Please Note:**  
 Drawings subject to relevant statutory approvals.  
 All dimensions to be checked on site. For all construction works, do not scale from this drawing. Work to figured dimensions only. This excludes the planning & enforcement processes.  
 © This drawing is copyright of MC Architecture + Design Ltd and may not be reproduced in any way without their specific permission.

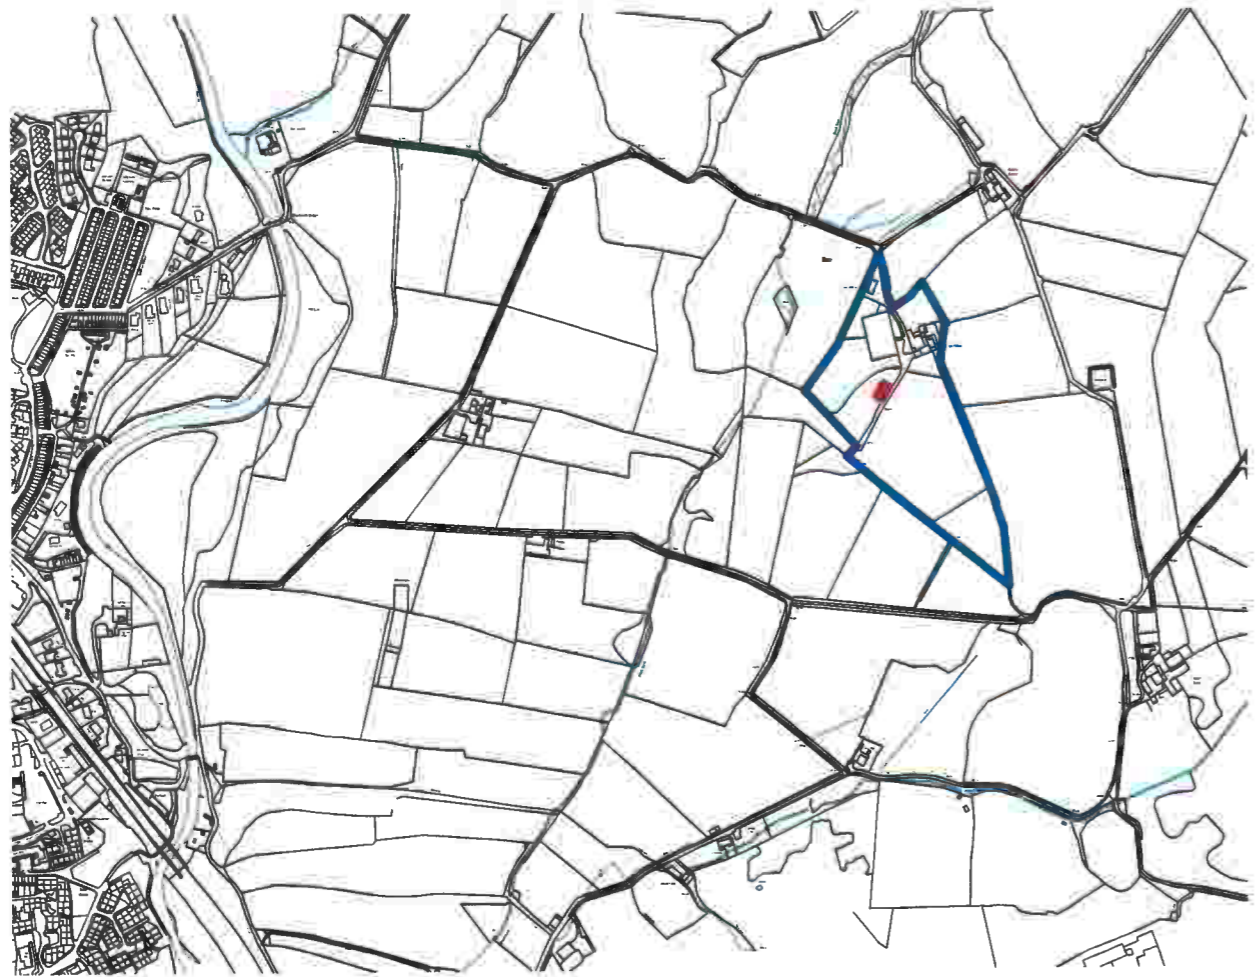

**1** PLAN - SITE LOCATION  
 SCALE 1:10,000 @ A3

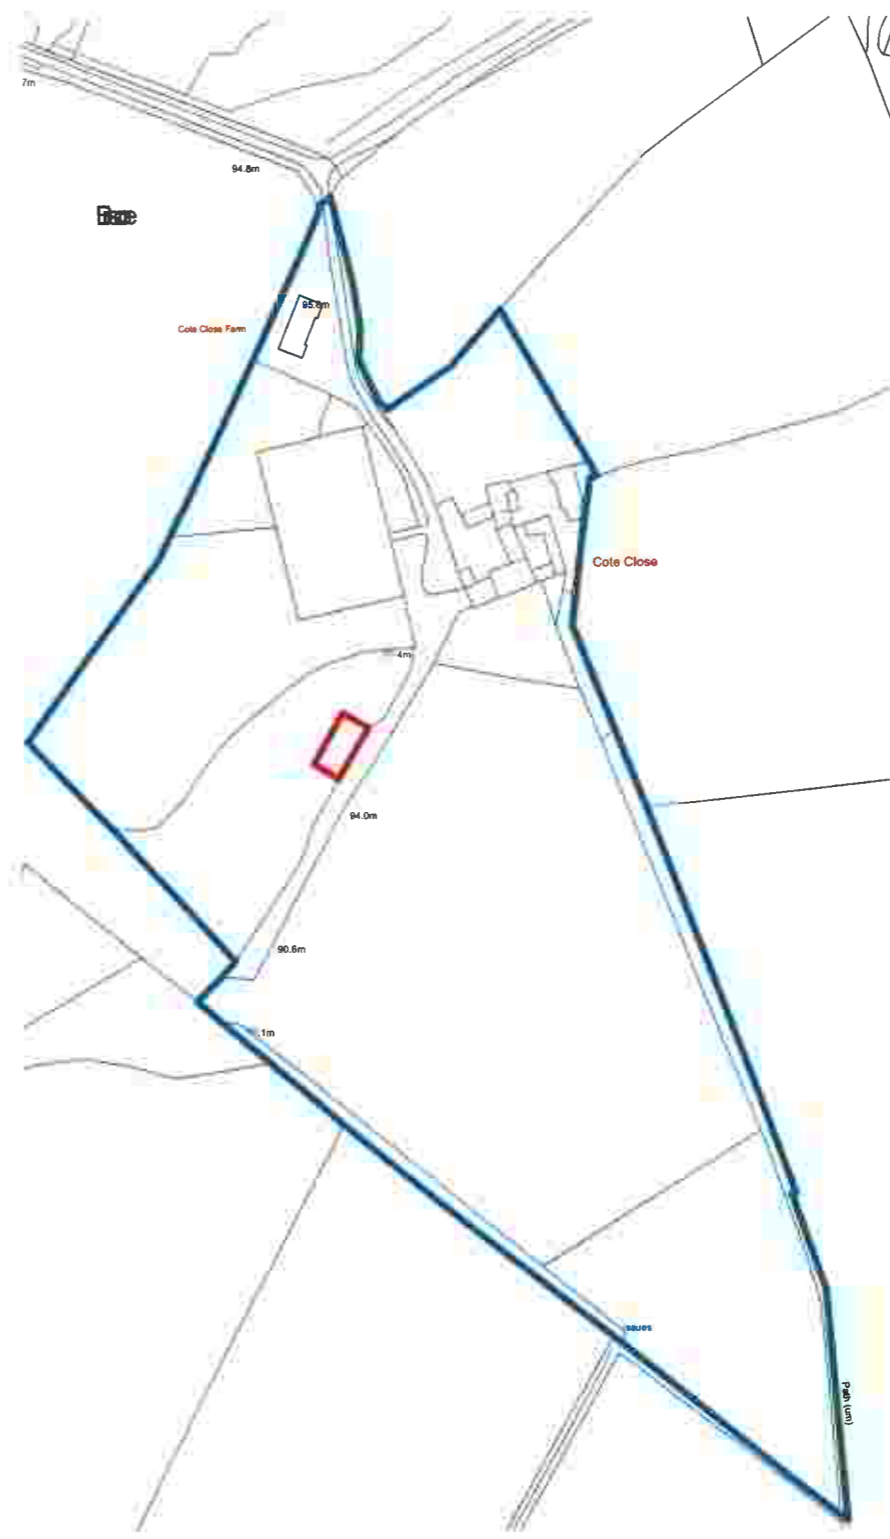

**2** PLAN - SITE LOCATION  
 SCALE 1:2,500 @ A3



**MCA**  
 MC Architecture + Design

<input type="checkbox"/> Preliminary	<input type="checkbox"/> Tender
<input checked="" type="checkbox"/> For Approval	<input type="checkbox"/> Construction

Client >  
**Mr McIntyre.**

Project >  
**Cote Close Farm, Egremont, Cumbria, CA22 2EL.**

Drawing Title >  
**Site Location Plan**

Scale > 1:10,000/2,500 @ A3	Date > May 2026
--------------------------------	--------------------

Drawing No. > 2526-005-01	Rev > <b>A</b>
------------------------------	-------------------