


Coach Road, Whitehaven

Location Plan

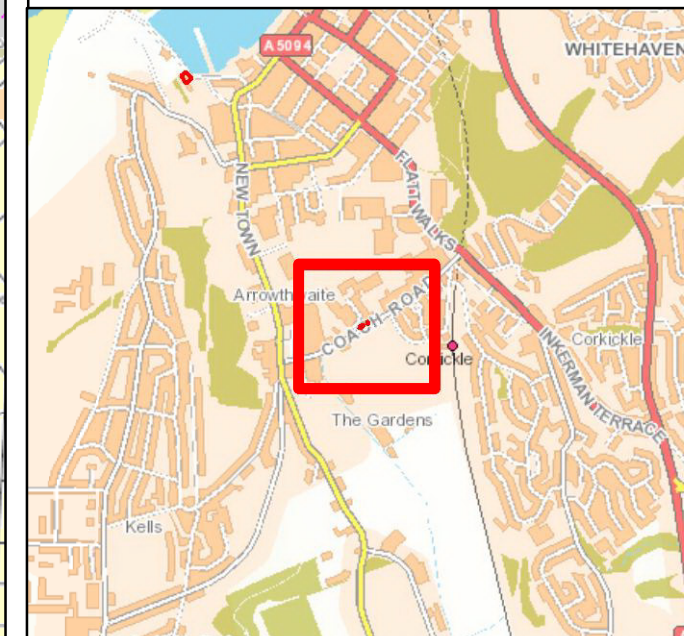

Legend

- Area of Demolition
- Tree



NGR 297500, 517450	SCALE 1:1250 @ A3	DATE 11/11/2020
DRAWN BY MB	SHEET 01	REVISION A

DRAWING NUMBER
UU.ES.E.COACHROAD.501.01

COPYRIGHT ACKNOWLEDGEMENT
THIS PLAN IS BASED UPON THE ORDNANCE SURVEY MAP BY UNITED UTILITIES WITH THE SANCTION OF THE CONTROLLER OF H.M. STATIONERY OFFICE. CROWN COPYRIGHT RESERVED. UNAUTHORISED REPRODUCTION INFRINGES COPYRIGHT

THIS PLAN IS ISSUED BY UNITED UTILITIES ENVIRONMENT AND SUSTAINABILITY TEAM ON THE CONDITION THAT IT IS NOT COPIED EITHER IN WHOLE OR IN PART OR DISCLOSED TO THIRD PARTIES UNLESS PRIOR WRITTEN AUTHORISATION IS GIVEN