




Site Location Plan  
1:1250 @ A3

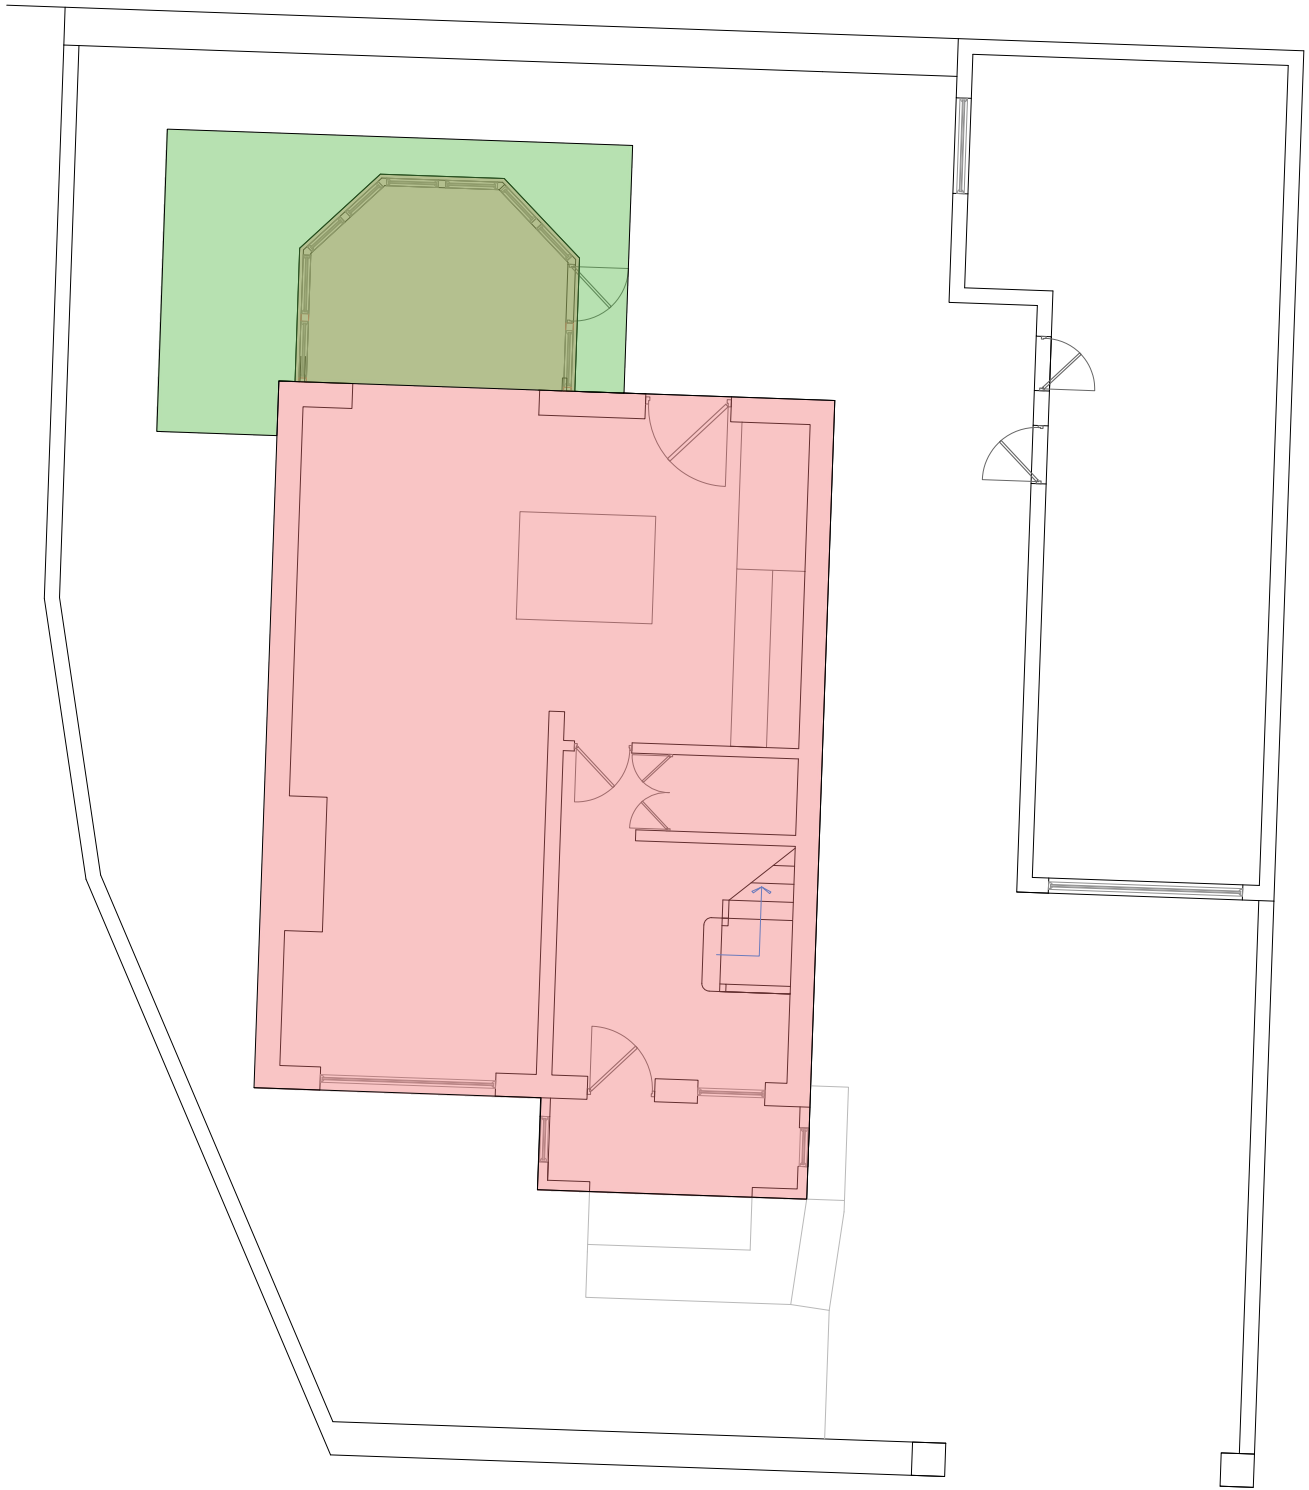

Existing and Proposed Plan Overlay  
1:100 @ A3

**NOTES:**  
All dimensions and levels are subject to a thorough and accurate on site check by the contractor prior to the commencement of any works.  
All sizes of structural components are to be verified by a structural engineer.

- EXISTING
- PROPOSED EXTENSION

A	15.11.2020	Initial Issue	AF	RG	RG
Rev.	Date	Description	By	Chkd	App.
Site Address			Orientation of Plans		
Townfields, Poolside, Haverigg, Cumbria, LA18 4HN					
					
Project					
Townfields - Haverigg					
Title					
Site Location Plan and Existing and Proposed Plan Overlay					
Scale 1:500 @ A3		Drawing Number 0108/TF/GA00		Rev. A	