
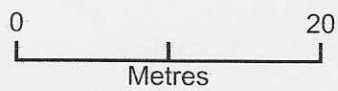


Chris Donohoe 9 Lingla bank

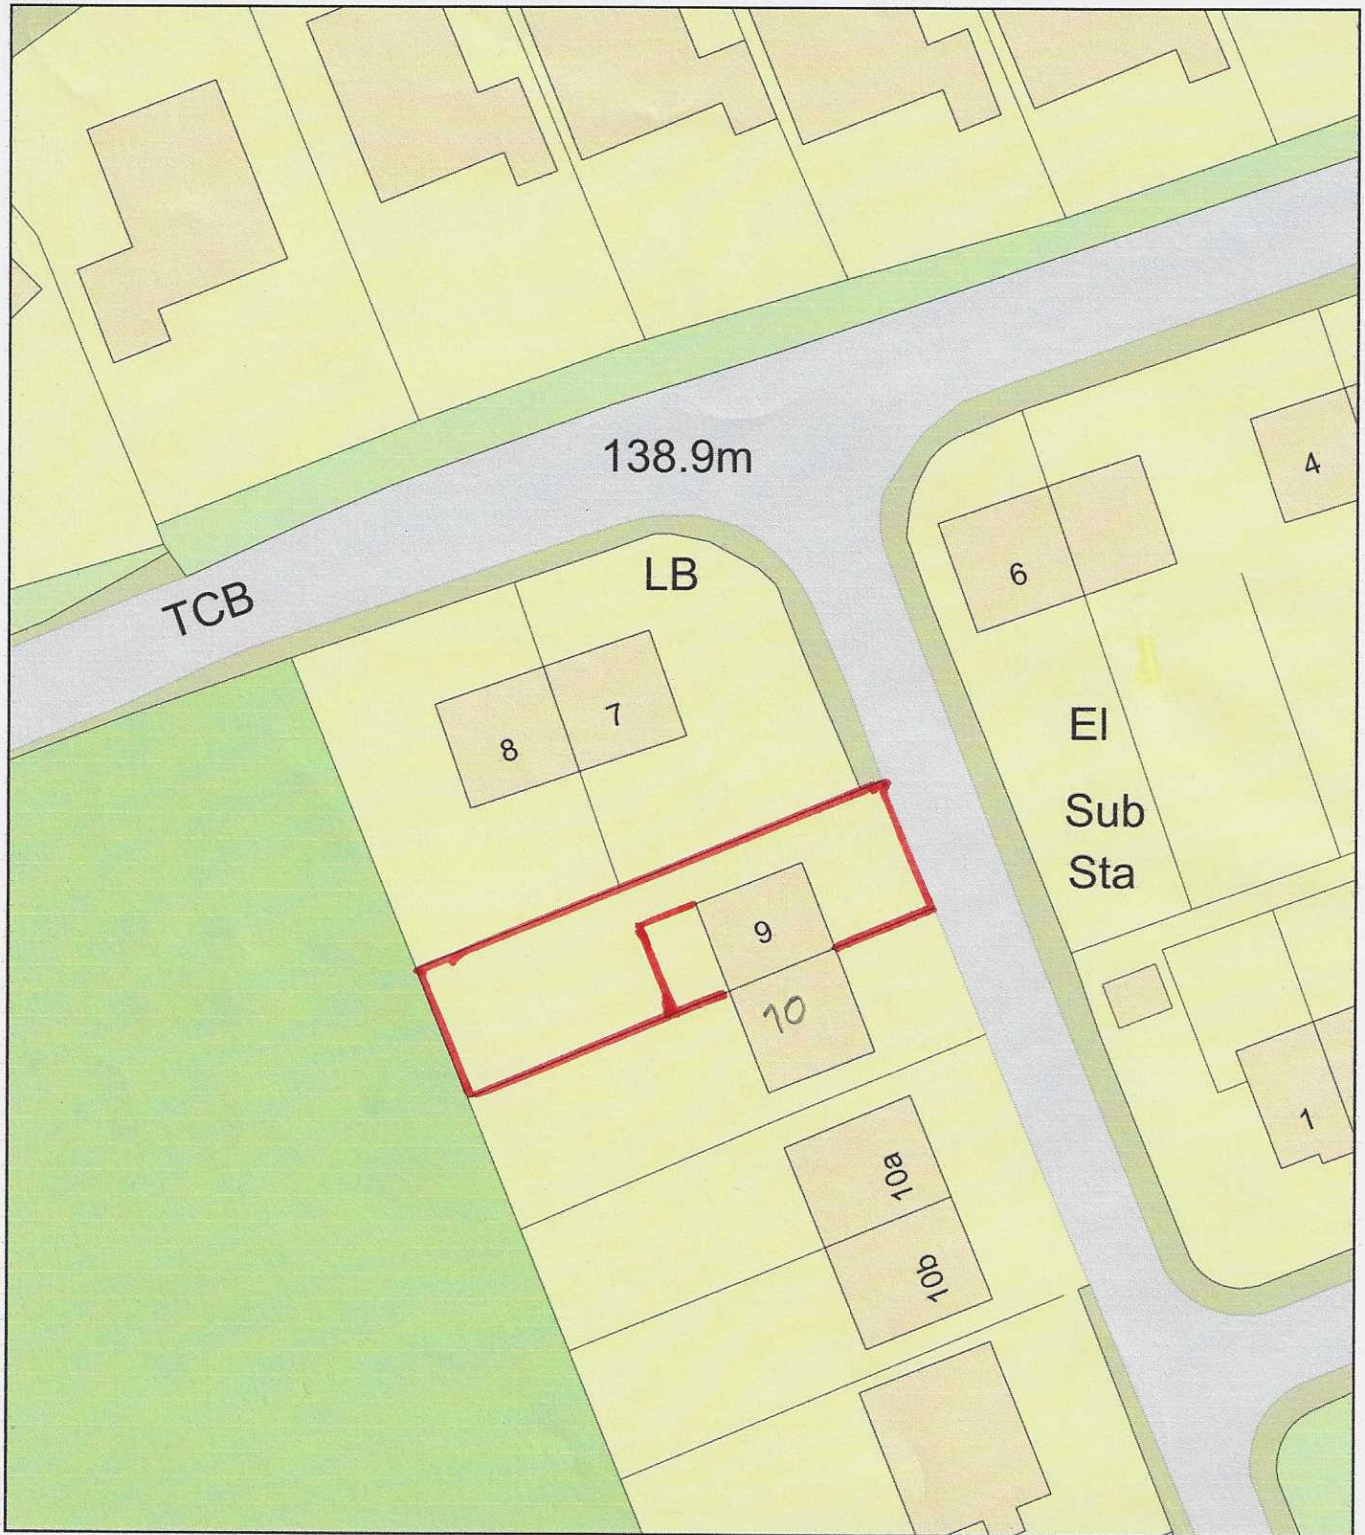

Plan Produced for: Copland planning
Date Produced: 06 Feb 2021
Plan Reference Number: TQRQM21037185409626
Scale: 1:500 @ A4