

SITE LOCATION





SITE LOCATION

(Scale 1:50000)

Ordnance Survey map extract
based upon Landranger map series
with the permission of the controller of
Her Majesty's Stationery Office
Licence No. 100022432
Crown copyright.



SITE PHOTOGRAPH

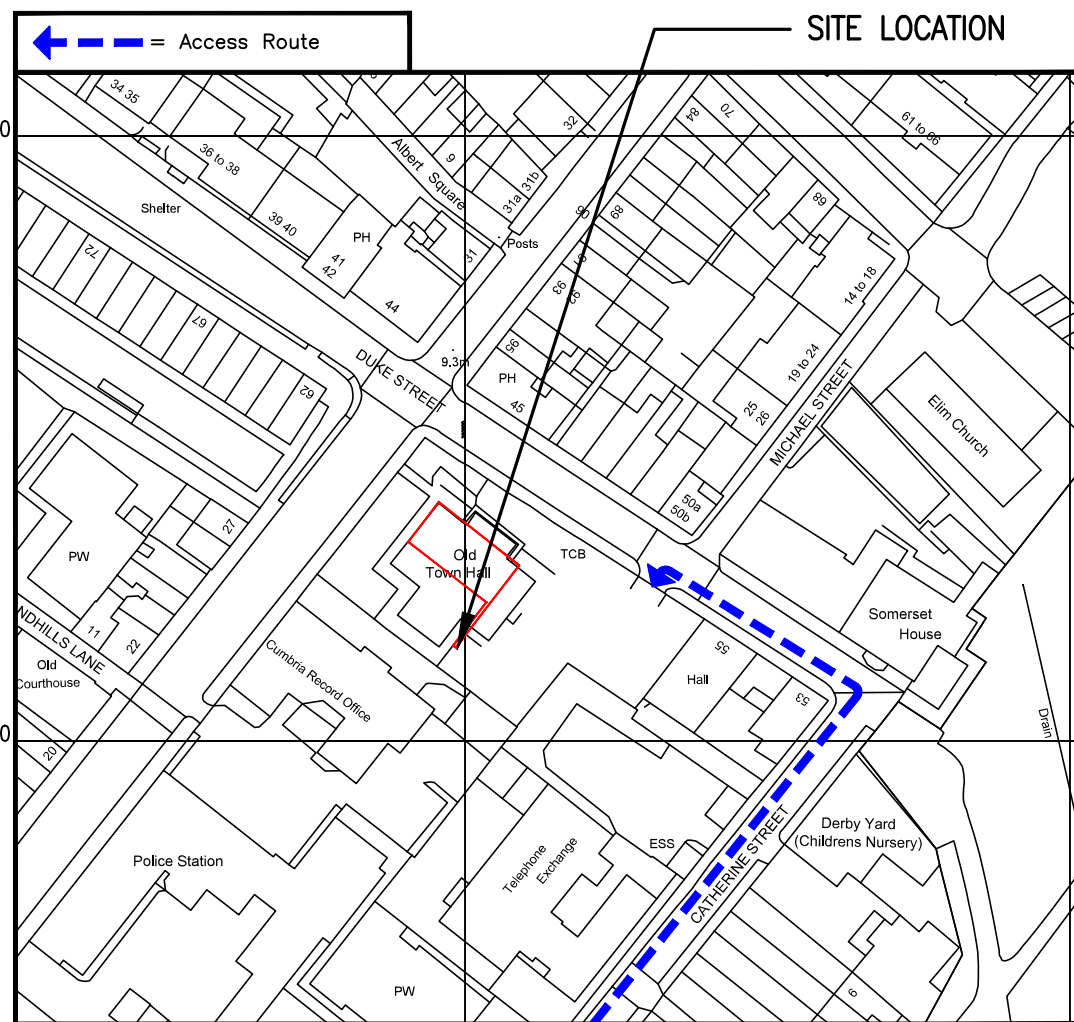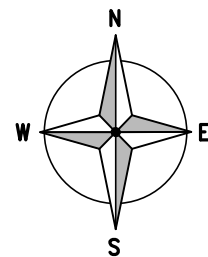

DETAILED SITE LOCATION

(Scale 1:1250)

Based upon Ordnance Survey map extract
with the permission of the Controller of
Her Majesty's Stationery Office.
Crown copyright.
Licence No. 100022432

ALL DIMENSIONS ARE IN mm UNLESS NOTED OTHERWISE

N.G.R E:297599 N:518115

DIRECTIONS TO SITE:
TRAVELLING ON THE M6, EXIT AT JUNCTION
36, AND TAKE THE A590 HEADING WEST FOR
WHITEHAVEN.
ONCE ON THE A5092 CONTINUE STRAIGHT
FOR APPROX. 70km THEN TURN LEFT ONTO
INKERMAN TERRACE FOR APPROX 1KM.
TURN RIGHT ONTO CATHERINE STREET.
THEN TAKE THE NEXT LEFT ONTO DUKE
STREET.
SITE IS LOCATED ON THE LEFT

NOTES:

A	Issued for Construction	MD	JM	28.05.21
REV	MODIFICATION	BY	CH	DATE



Unit E, Madison Place, Northampton Road,
Manchester, M40 5AG
Tel: 0800 170 0276
Web: www.clarke-ev.com

Site Name

Opt.

SHEPLEY WHITEHAVEN

—

Site Address / Contact Details

THE OLD TOWN HALL
DUKE STREET
WHITEHAVEN
CA28 7NU

Drawing Title:

SITE LOCATION MAPS

Purpose of issue:

CONSTRUCTION

Dwg Rev:

Drawing Number:

100

A

Surveyed By:

JM

Original Sheet Size:

A3

Pack Issue:

Drawn:

MD

Date:

21.05.21

Checked:

JM

Date:

28.05.21

A