
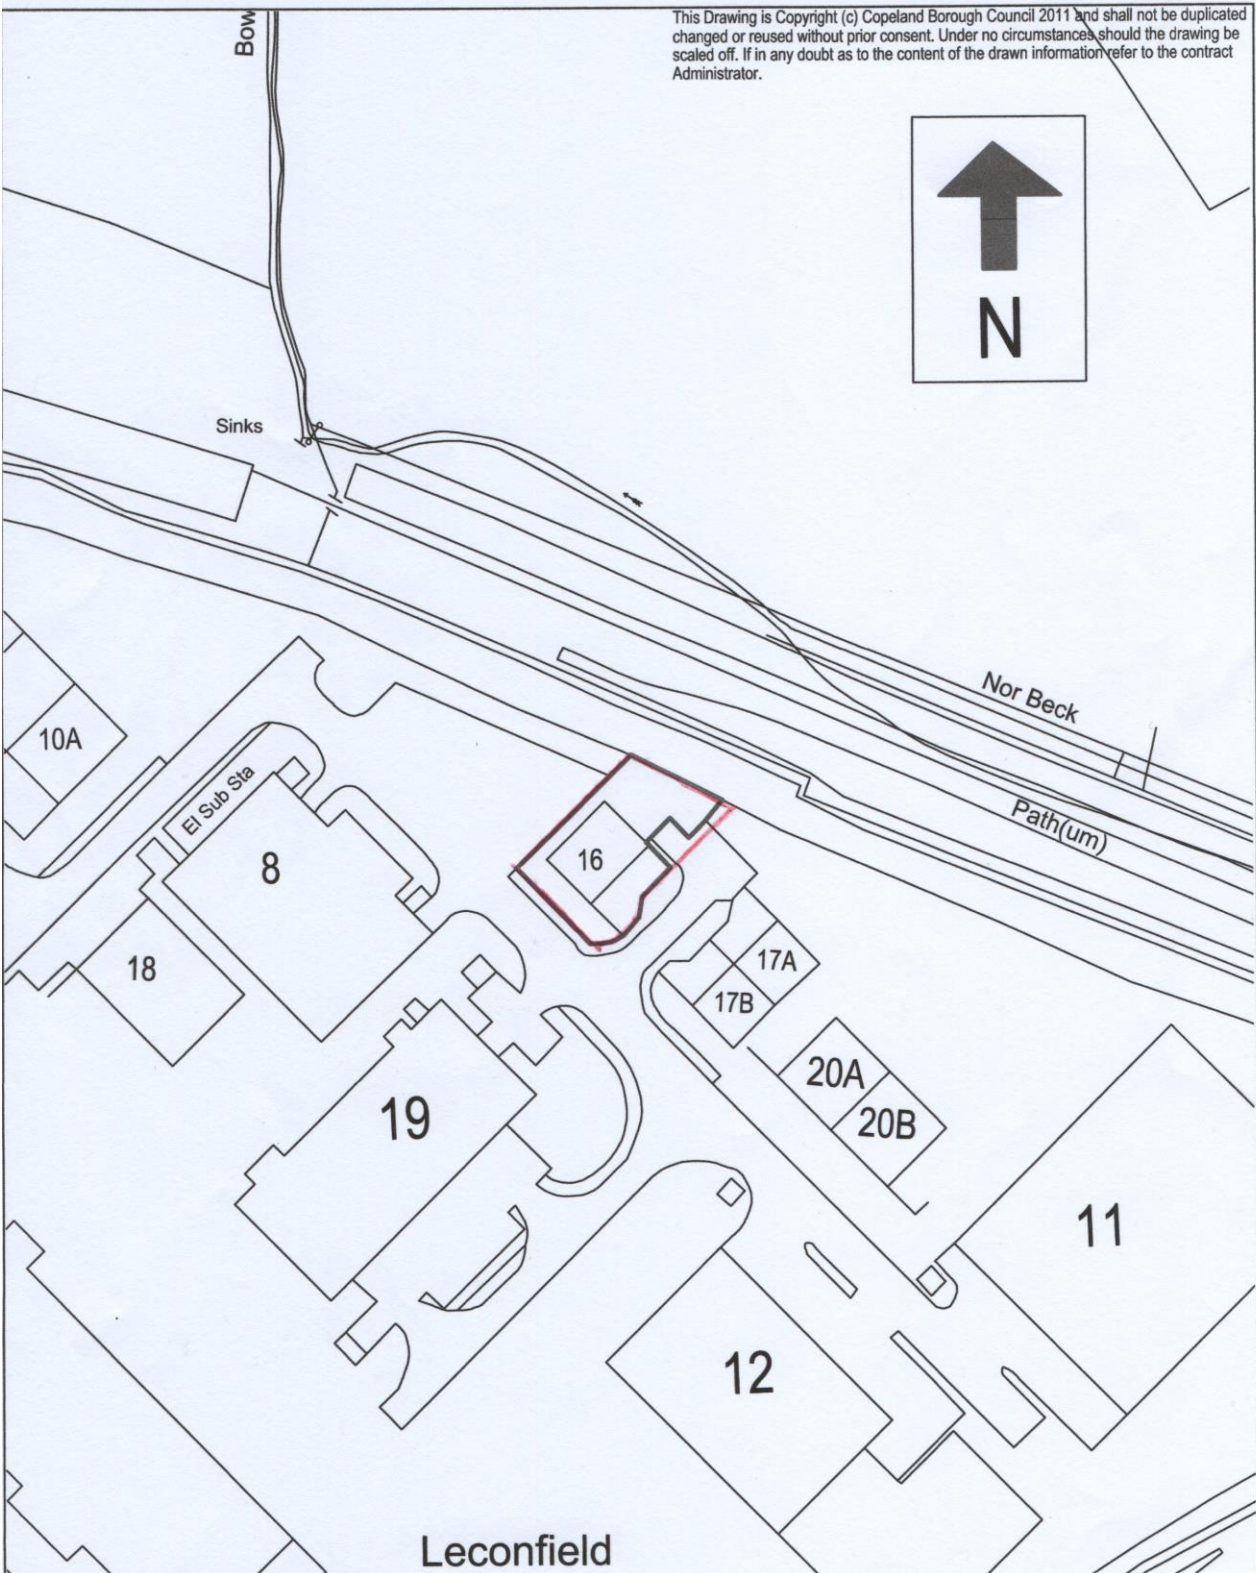


This Drawing is Copyright (c) Copeland Borough Council 2011 and shall not be duplicated changed or reused without prior consent. Under no circumstances should the drawing be scaled off. If in any doubt as to the content of the drawn information refer to the contract Administrator.

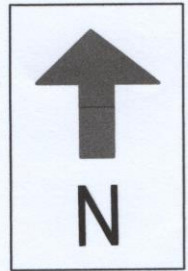

Leconfield

Unit 16 Leconfield Ind Est (1:1250)

Contracts and Property Dept.
 The Copeland Centre, Catherine Street,
 Whitehaven, Cumbria CA28 7SJ

Scale @ A4 1:1250	Designed by N/A	Drawn by JW	Checked by BV	Revision REV: 1	Date 19/07/2021
----------------------	--------------------	----------------	------------------	--------------------	--------------------

Project No.
U16LIE - JW

Drawing No.
U16LIE - JW - 001