


Reproduced from the Ordnance Survey Map with permission of the controller of Her Majesty's Stationery Office. Crown Copyright. This map drawing and the maps contained within may only be copied in accordance with Ordnance Survey Paper Map Copying Licence L0299. For a copy of the terms and conditions contact Ordnance Survey or Capita.



Site Location

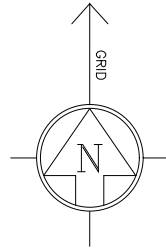


Site Location Plan

Scale 1:1250

O.S. Licence No. AL100022432

Site Location

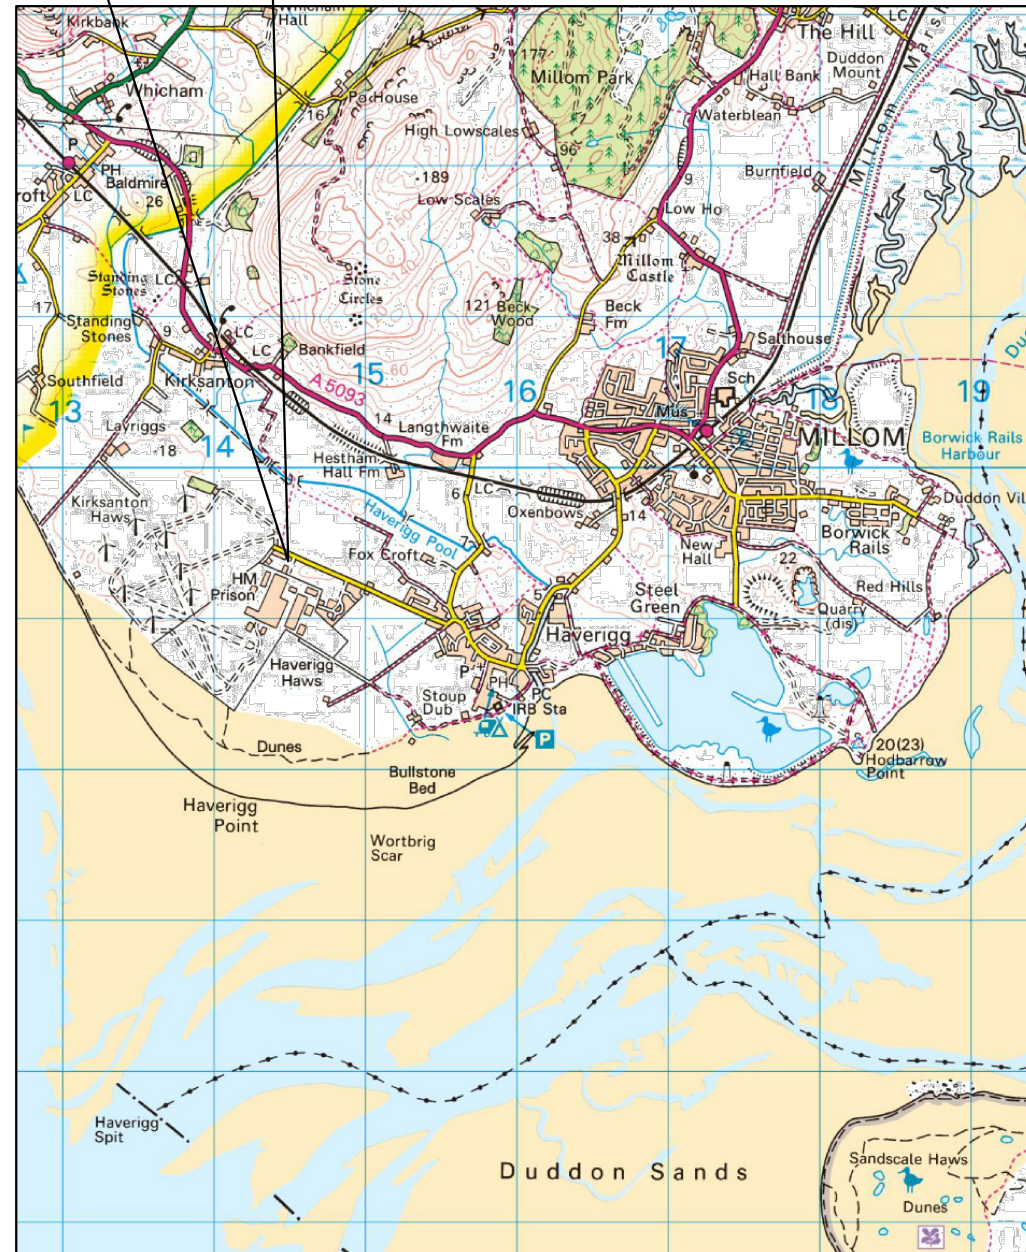

Site Location Plan

Scale 1:50000

O.S. Licence No. AL100022432

Site Coordinates: 314520E, 479394N

1. General Notes:

- 1.1. Do not scale from this drawing.
- 1.2. All dimensions in millimetres unless stated otherwise.
- 1.3. This drawing is to be read in conjunction with all drawings and the specification.

P01	KH	FA	NG	Issued For Comment	14/01/2022
Rev	Drwn	Chkd	Appd	Description	Date

Purpose of Issue

For Approval

Classification

Commercial in Confidence

Client



Project

ENWL Transmission Network

Drawing

Haverigg Prison Station
Haverigg Relay station 11kV, North Ln,
Haverigg, Millom, Cumbria LA18 4NA
PLANNING DRAWING No.1

Scale @ A3	Drawn	Checked	Approved
As Shown	KH	FA	NG

Project No.	Date
CS052817-MCT1260	12/01/2022

Drawing Identifier	BS1192 Compliant
Project - Originator - Zone - Level - File Type - Role - Number	rev
70551-CAP-00-XX-DR-C-0001	P01

CAPITA
REAL ESTATE & INFRASTRUCTURE

7th Floor, Lee House, 90 Great Bridgewater St, Manchester, M1 5JW
0161 475 2675
www.capitaproperty.co.uk
Capita Property and Infrastructure Ltd.