



PROPOSED SINGLE STOREY
EXTENSION TO REAR OF PROPERTY

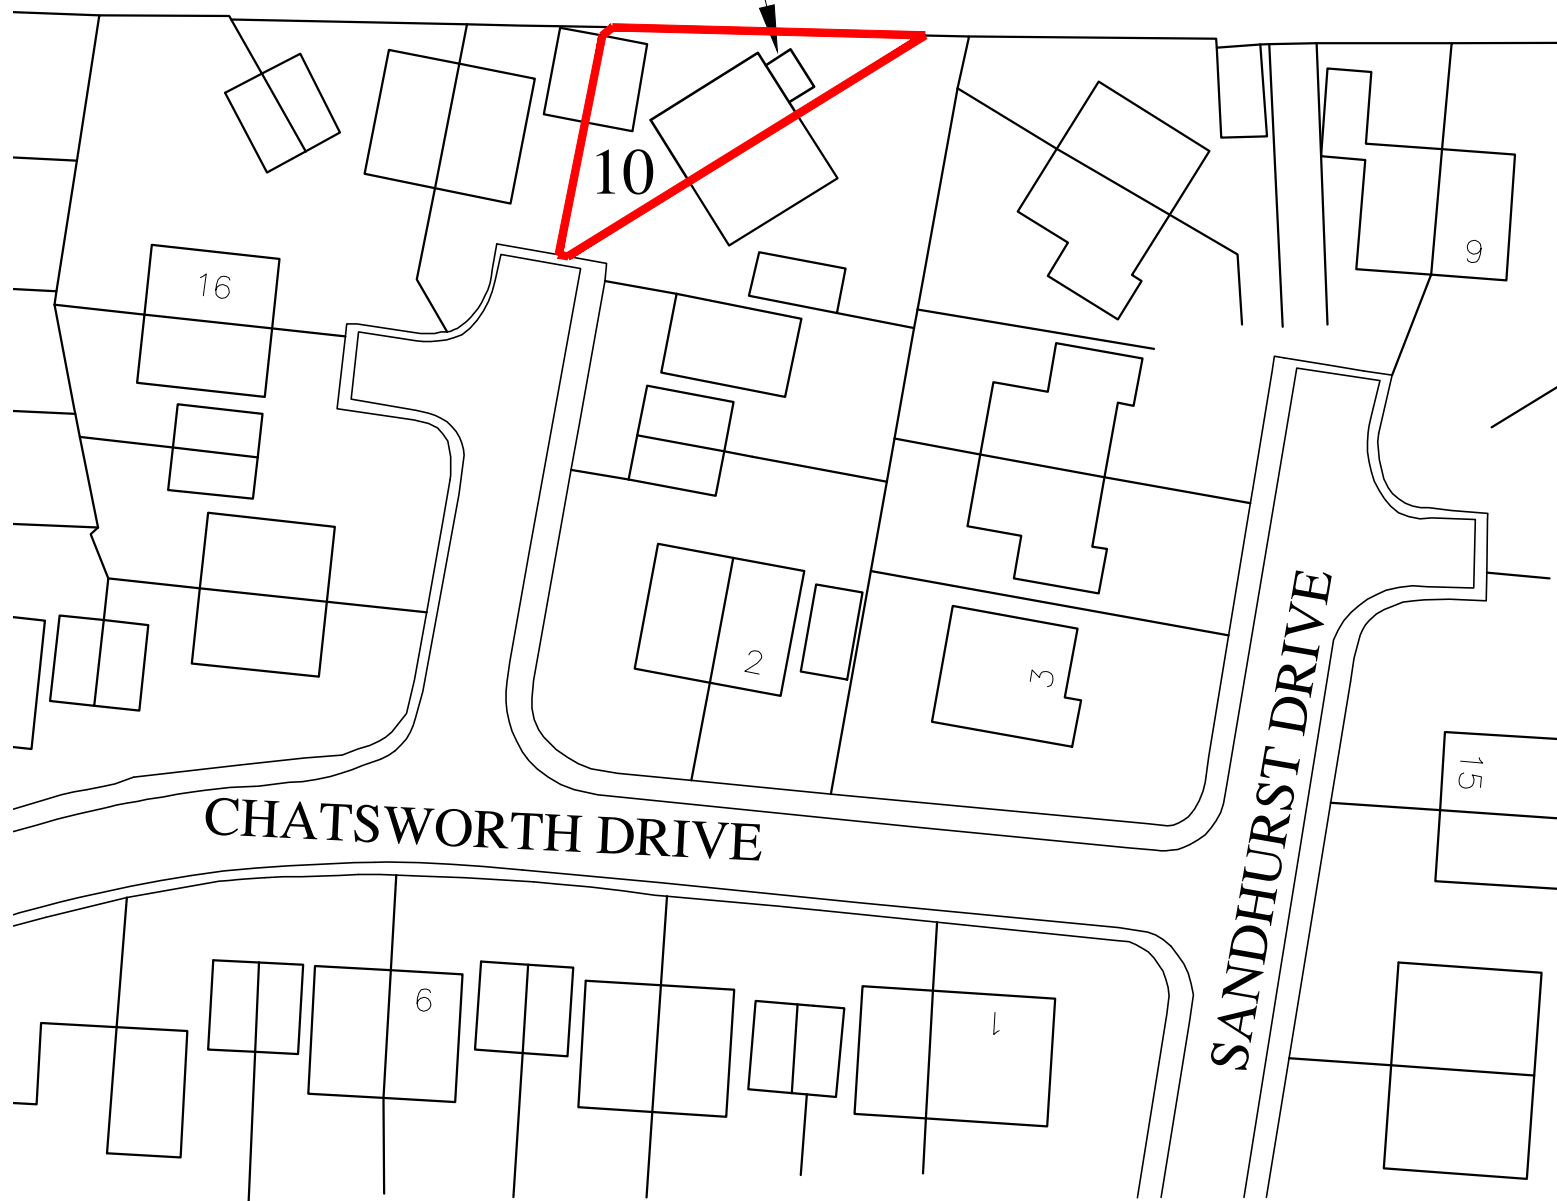

BLOCK PLAN AS PROPOSED
Scale 1:500

PROPOSED SINGLE STOREY
EXTENSION TO REAR OF PROPERTY

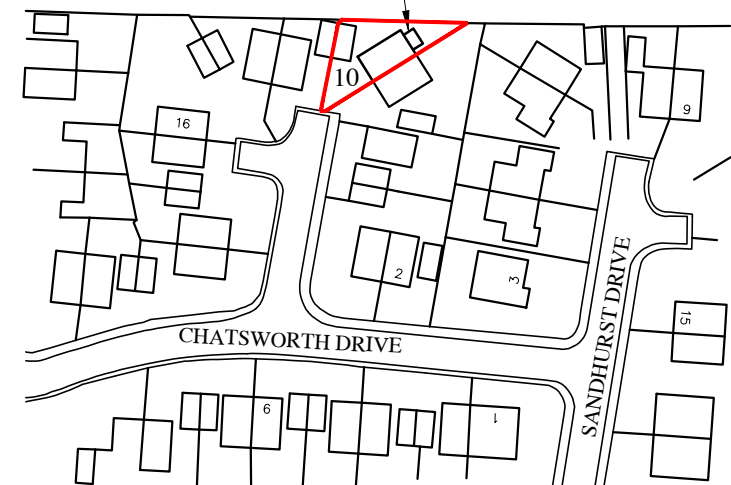

LOCATION PLAN AS PROPOSED
Scale 1:1250

PROPOSED DEMOLITION OF EXISTING CONSERVATORY
AND ERECTION OF NEW SINGLE STOREY EXTENSION TO
REAR OF EXISTING DWELLING FOR MR & MRS LOVEDAY,
No 10 CHATSWORTH DRIVE, RED LONNING,
WHITEHAVEN, CUMBRIA, CA28 6XU

March 2022

MOD A

Drg. 001