



Location Plan 1/1250

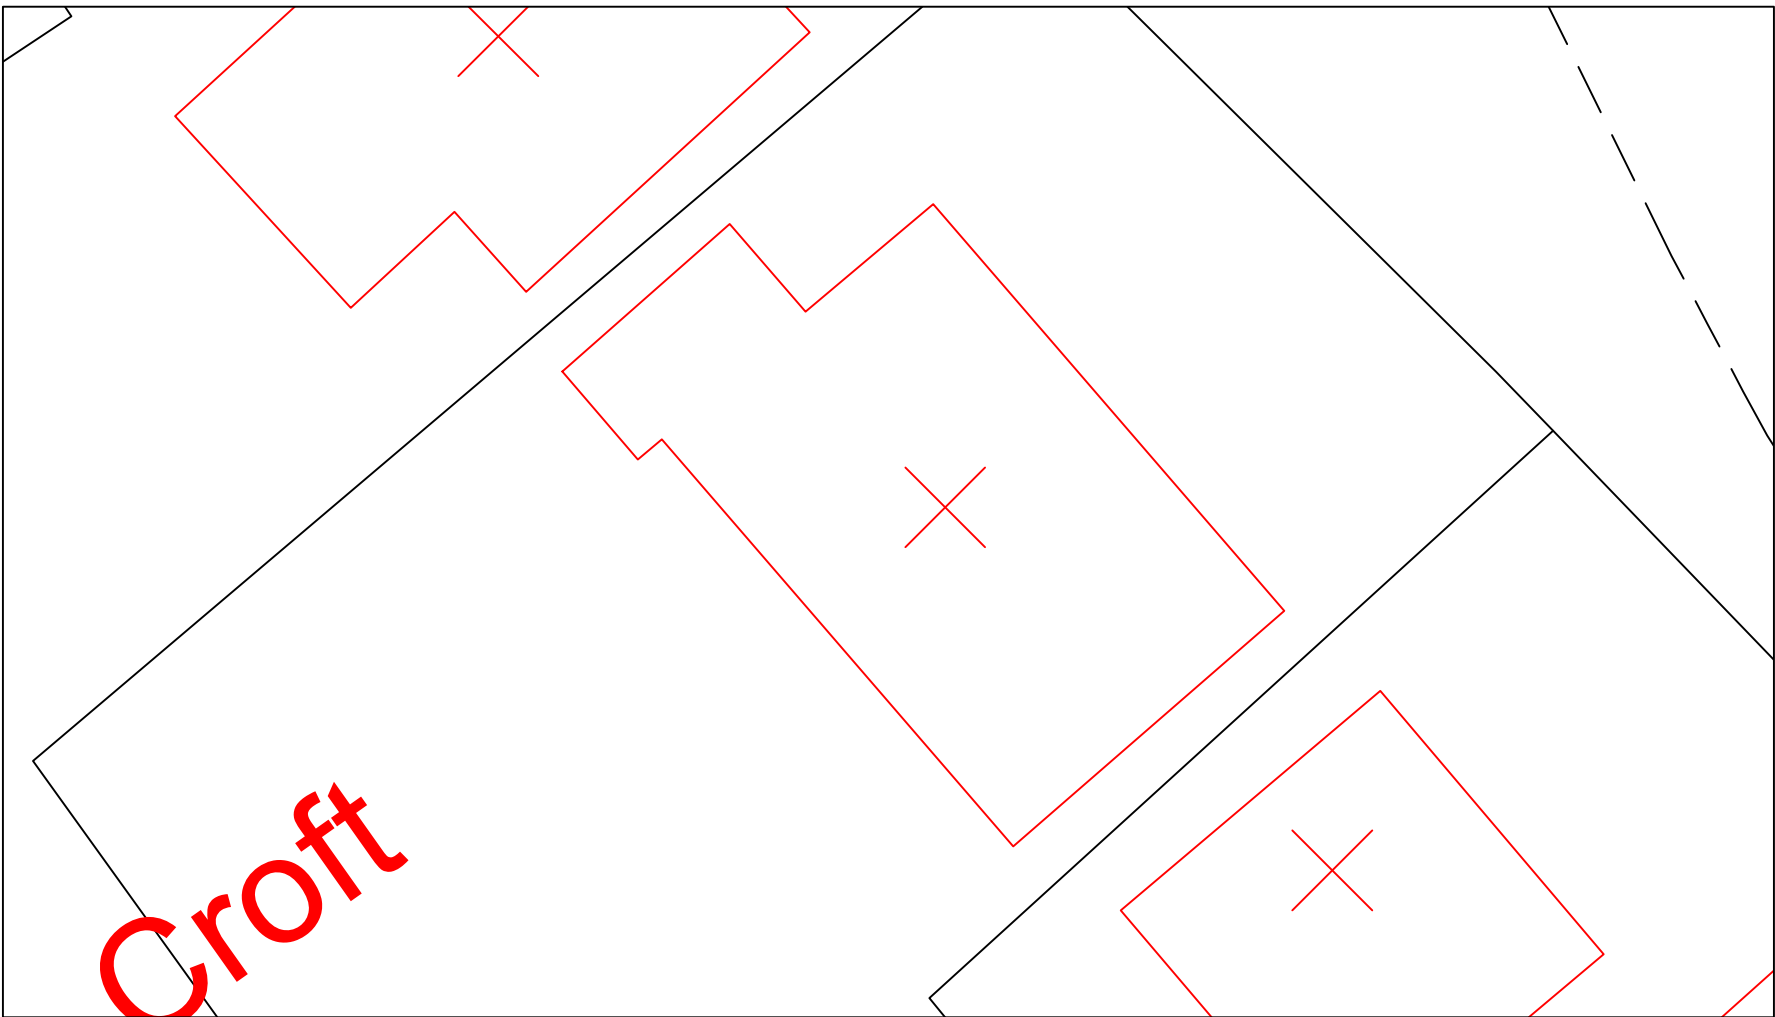

Existing (& Proposed) Site
Plan 1/200

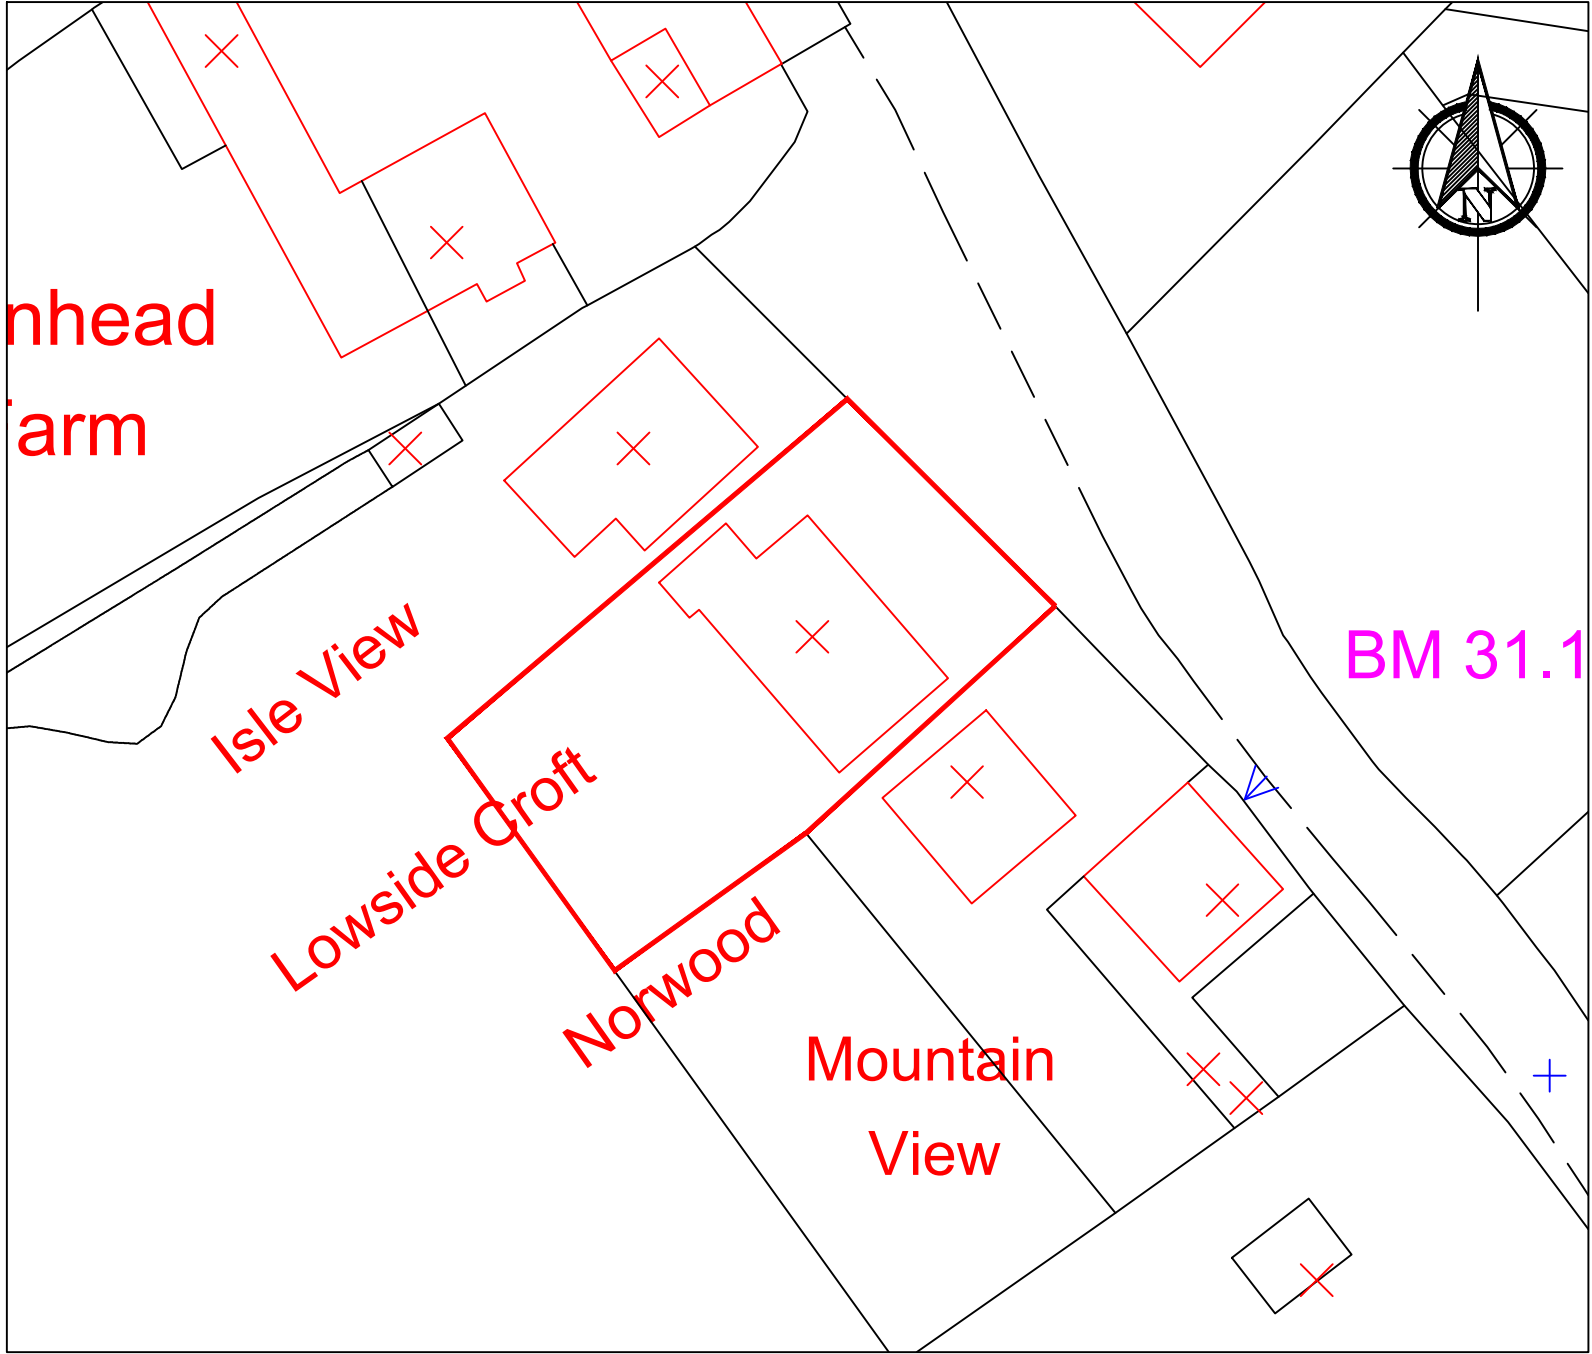

Block Plan 1/500

Project Details		Lowside Croft, Nethertown, Egremont CA22 2UH As Proposed Floor & Elevations		
Project	Proposed rear dormer			
Plan	A2	Revision	-	
Ref	SB-PRD-001			
Scale	Varies	Date	Mar' 2021	