



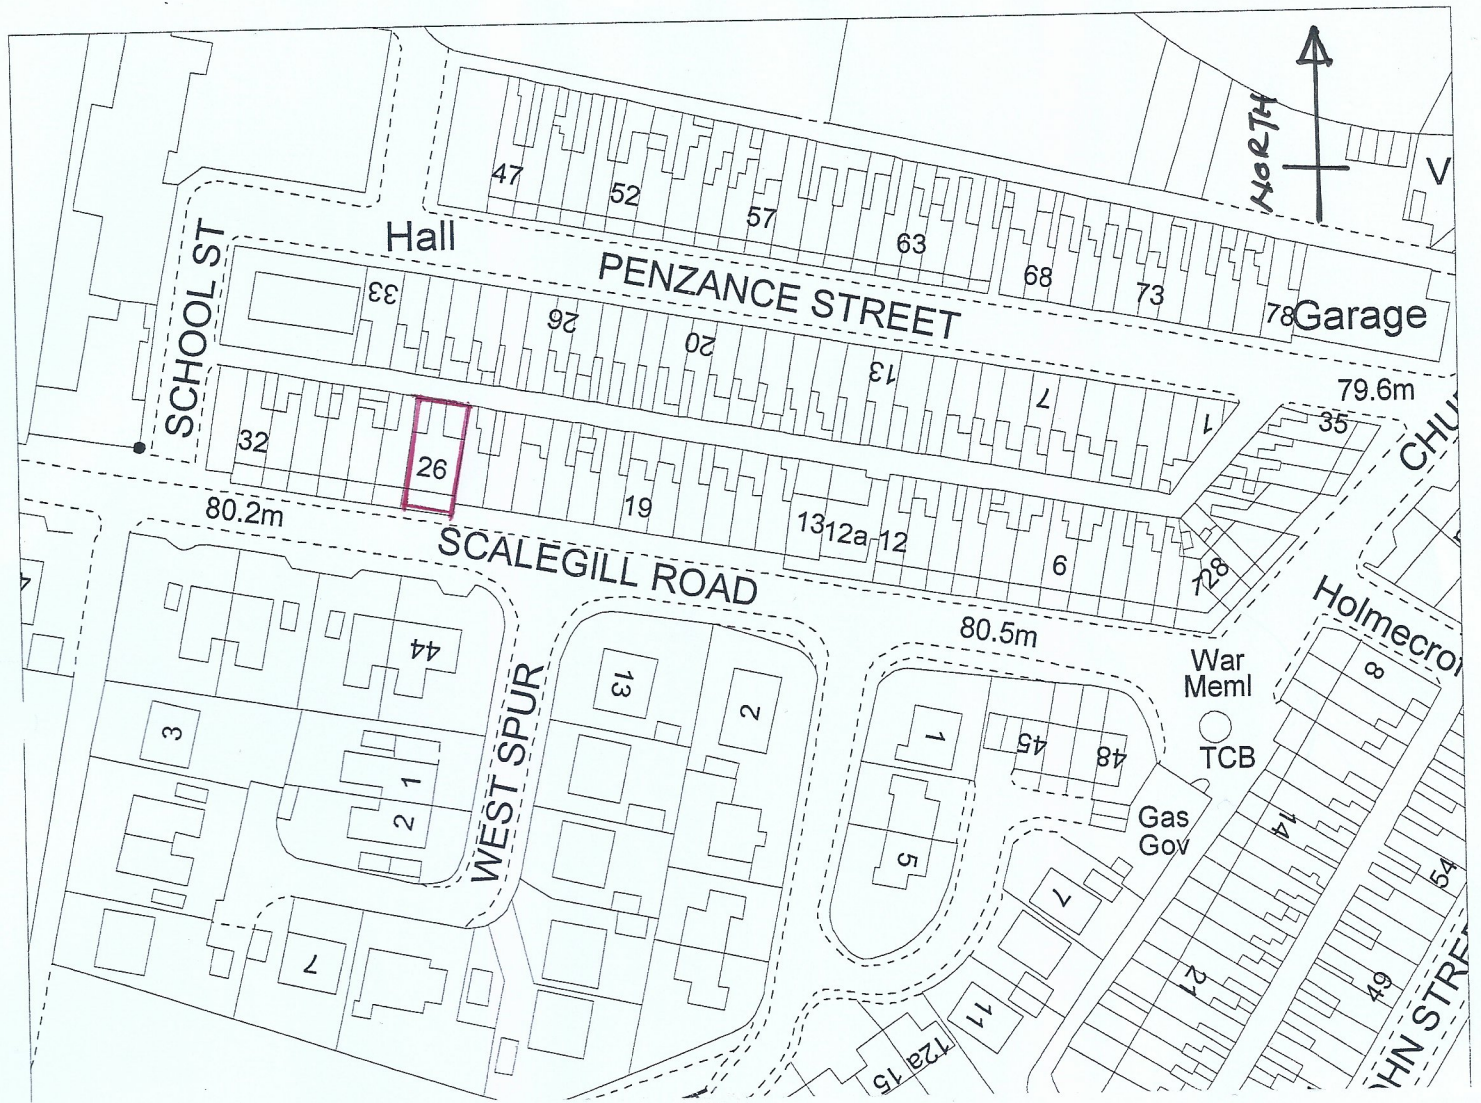

LOCATION PLAN

1:1250

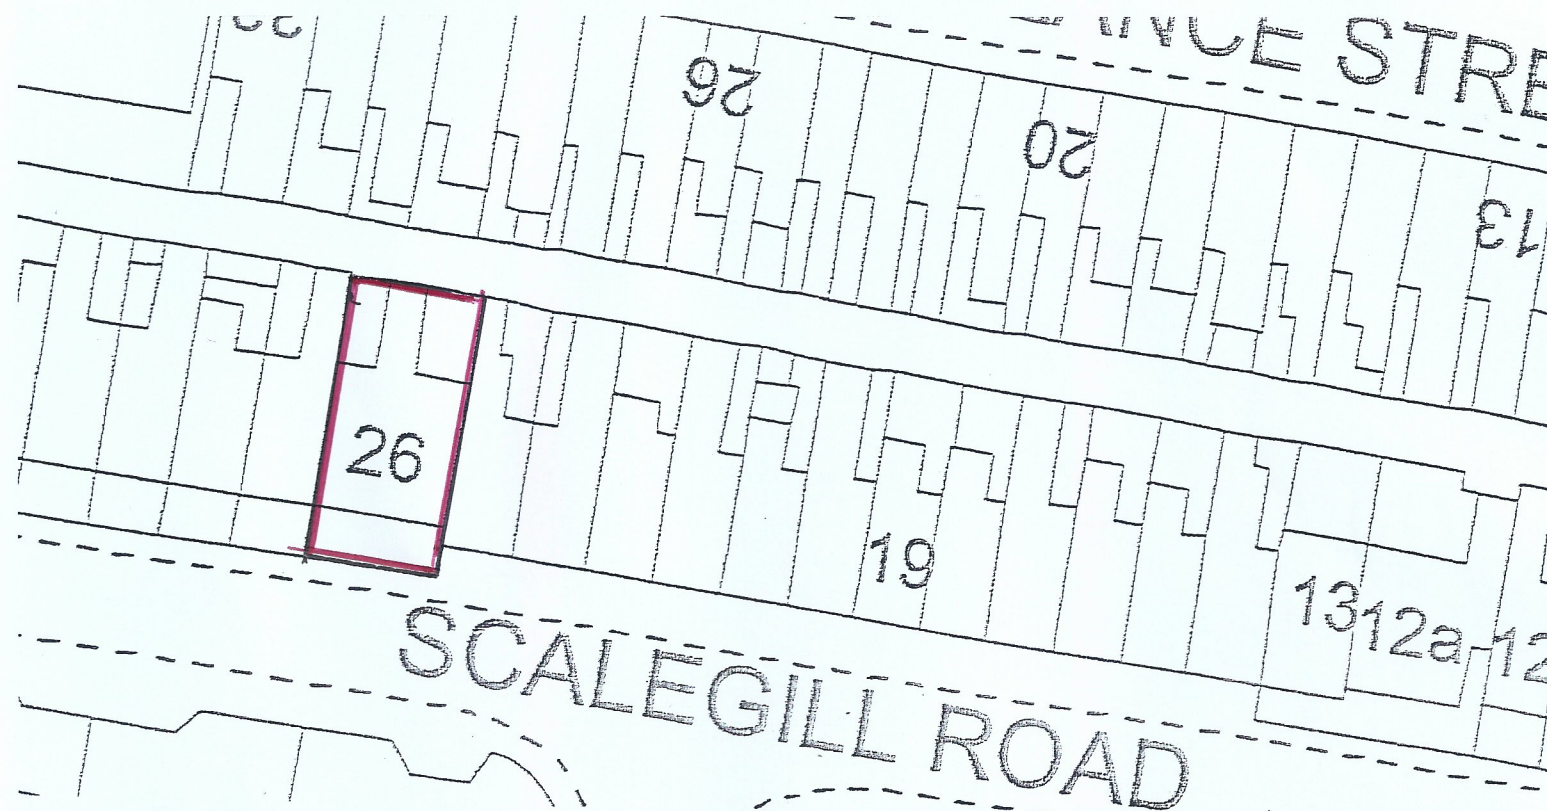

BLOCK PLAN

1:500

26 SCALEGILL RD

MAP ROOM