



PROPOSED NORTH EAST ELEVATION

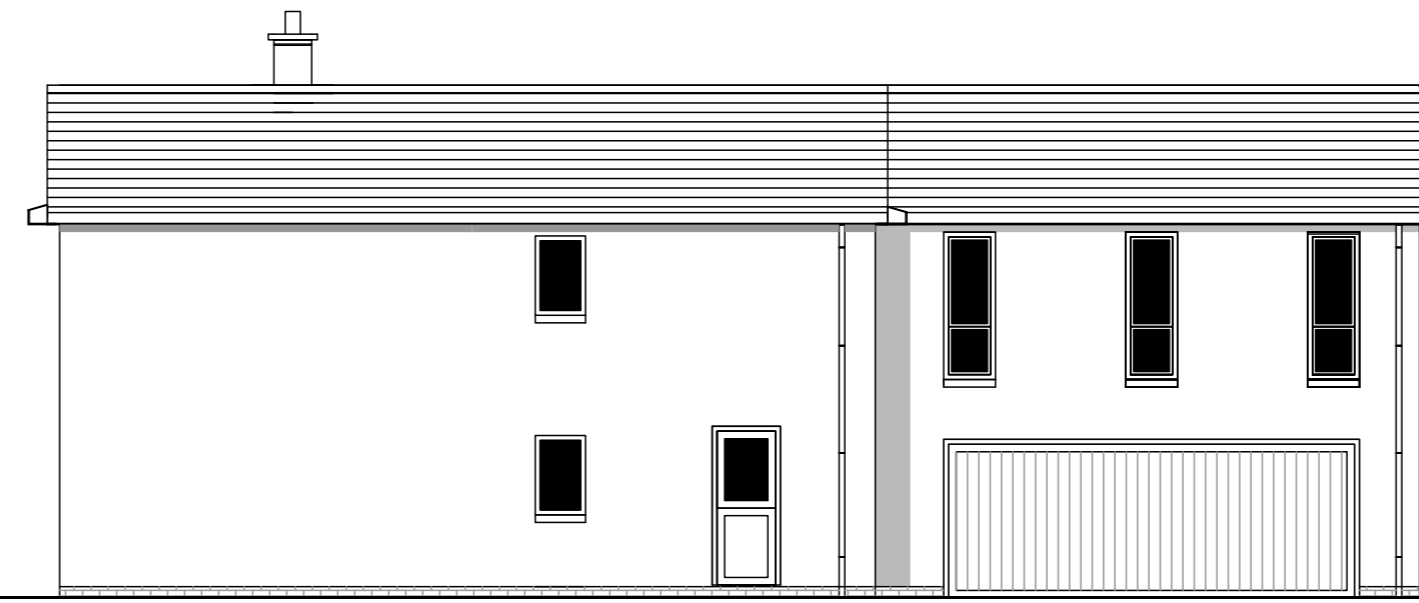


PROPOSED SOUTH WEST ELEVATION




PROPOSED SOUTH EAST ELEVATION

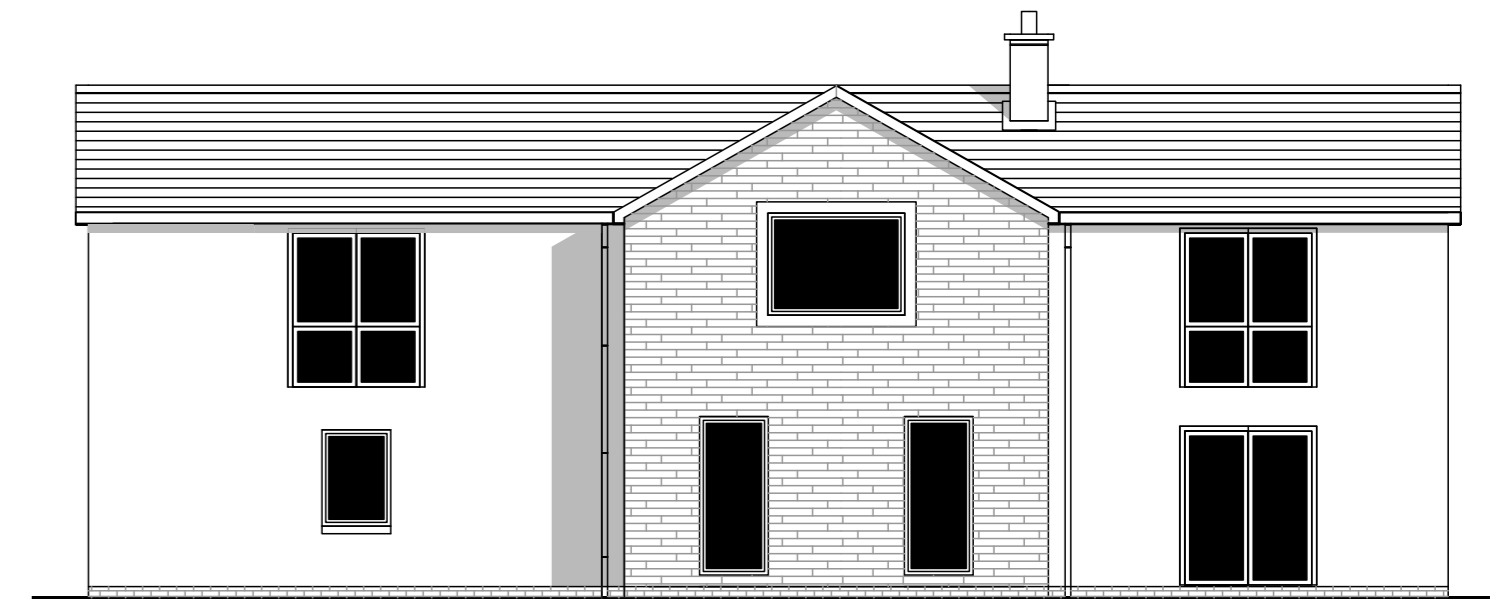

PROPOSED NORTH WEST ELEVATION

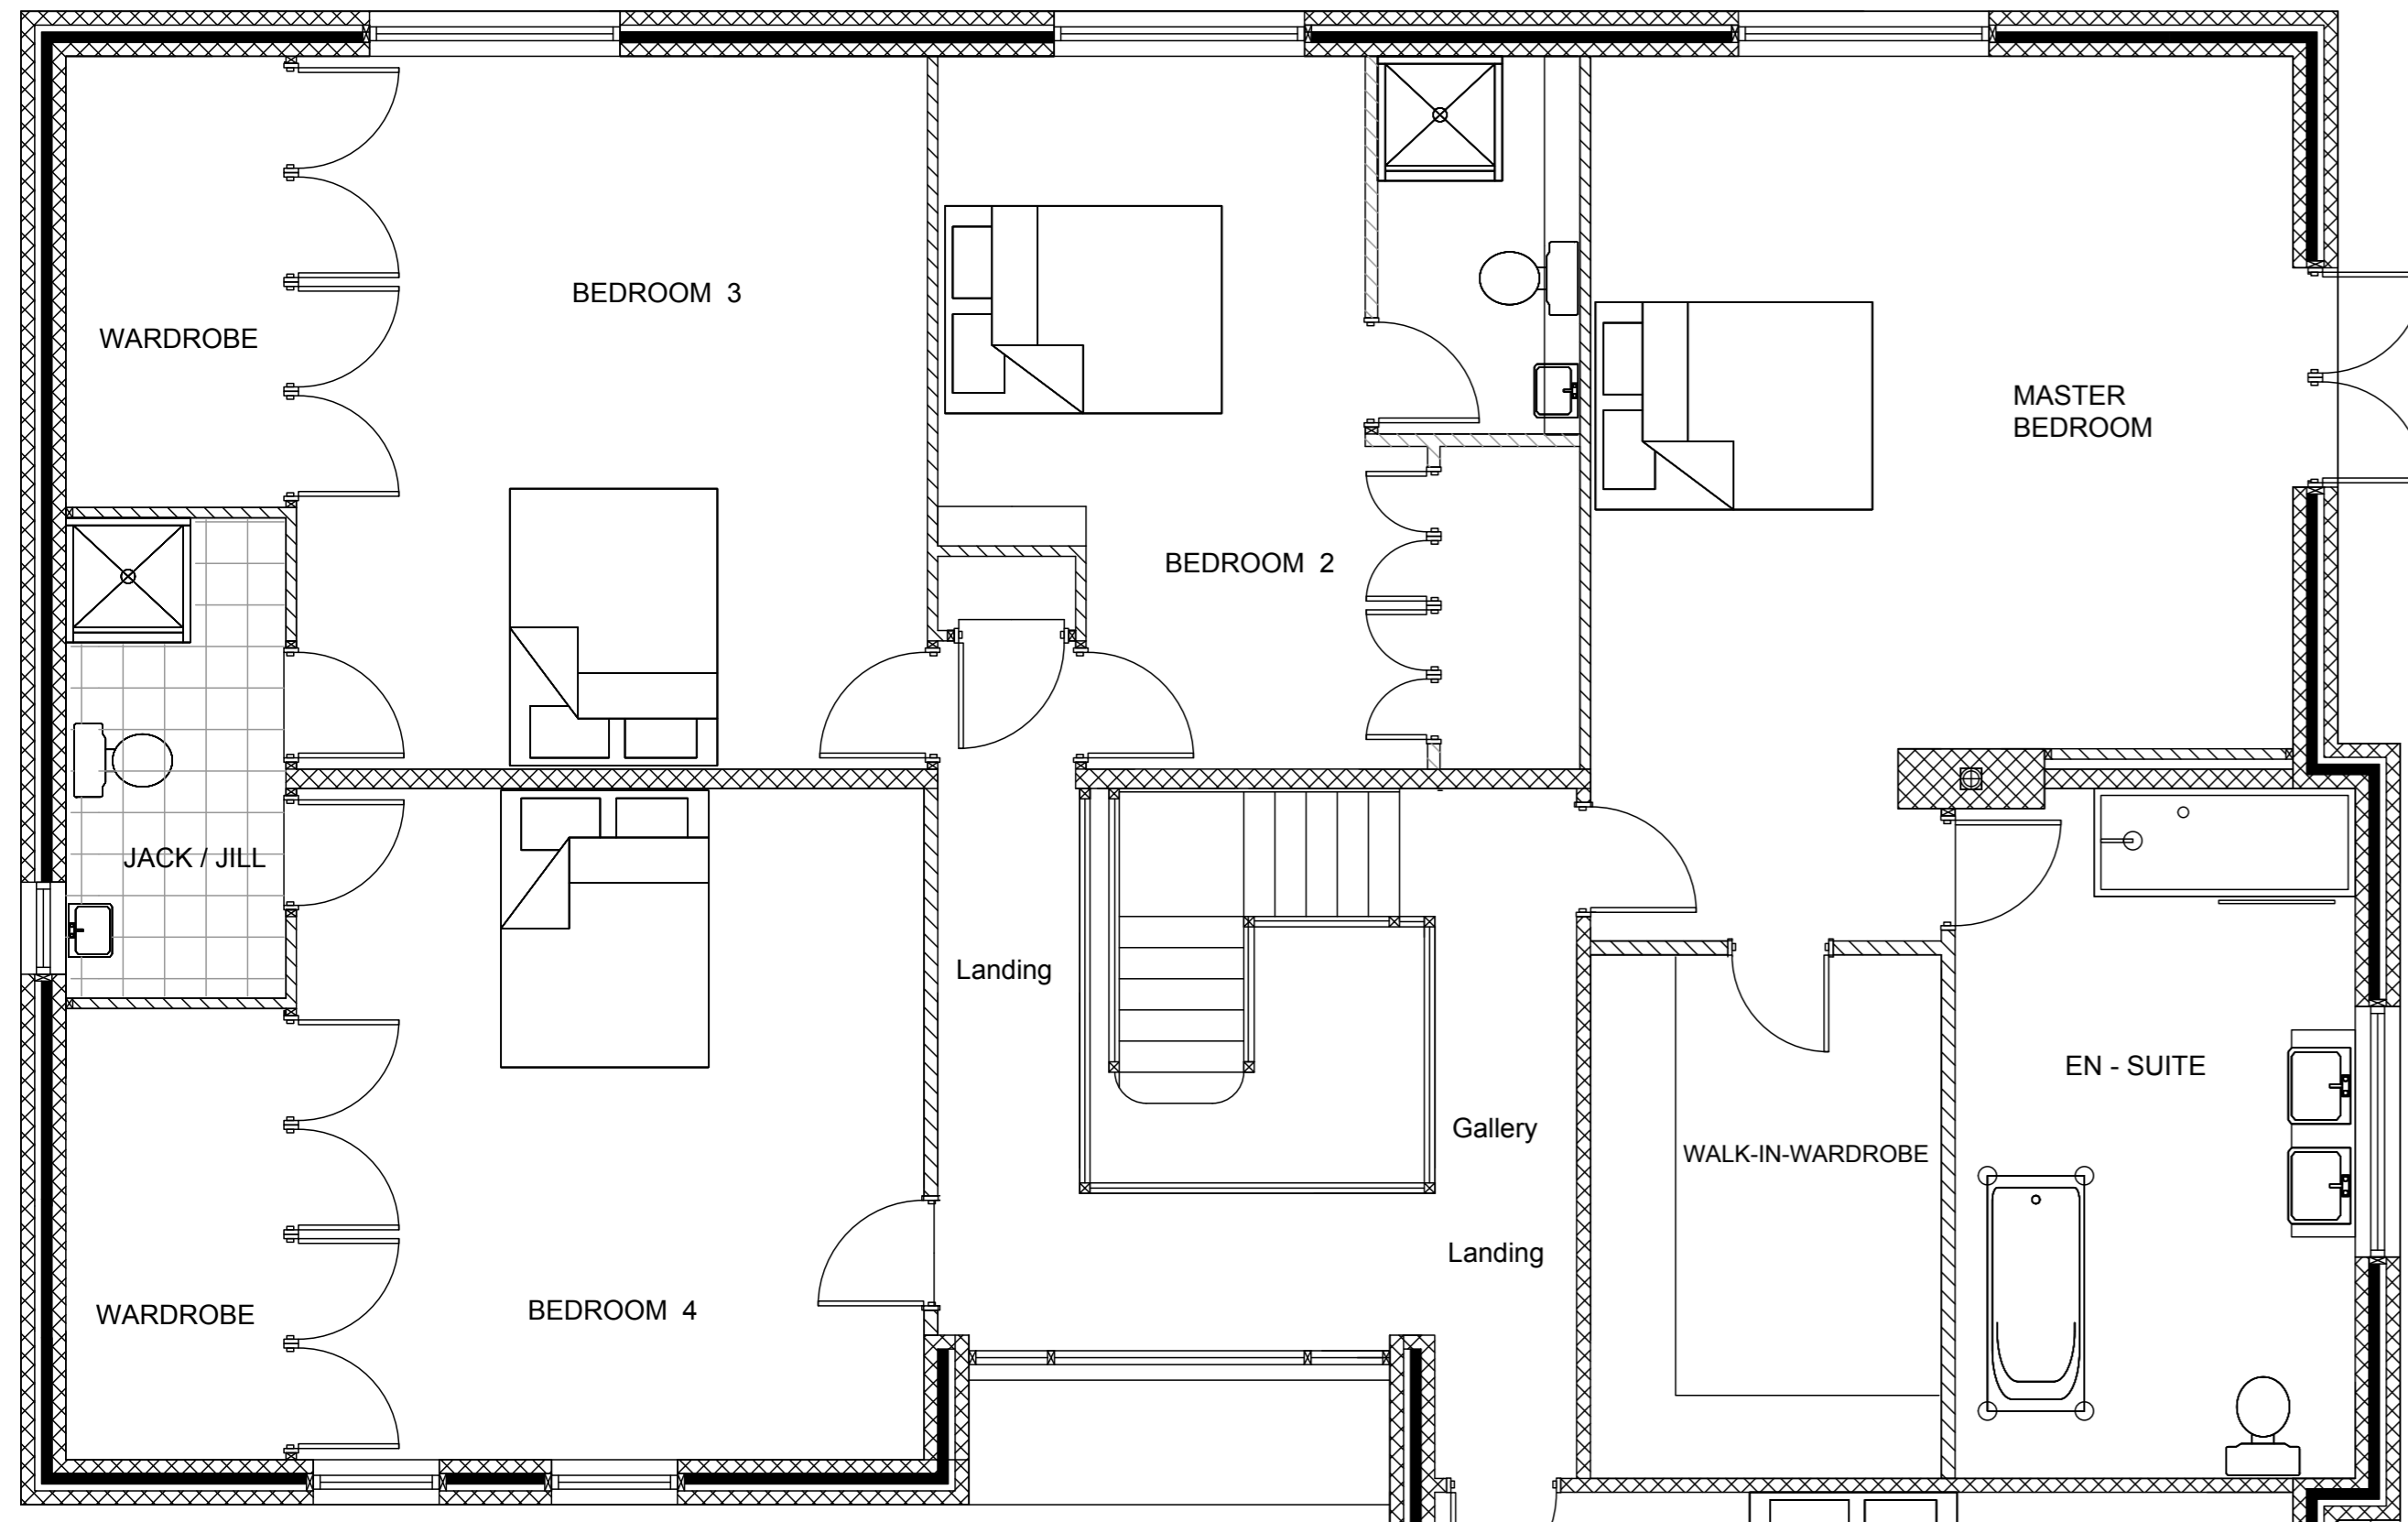


PROPOSED FIRST FLOOR

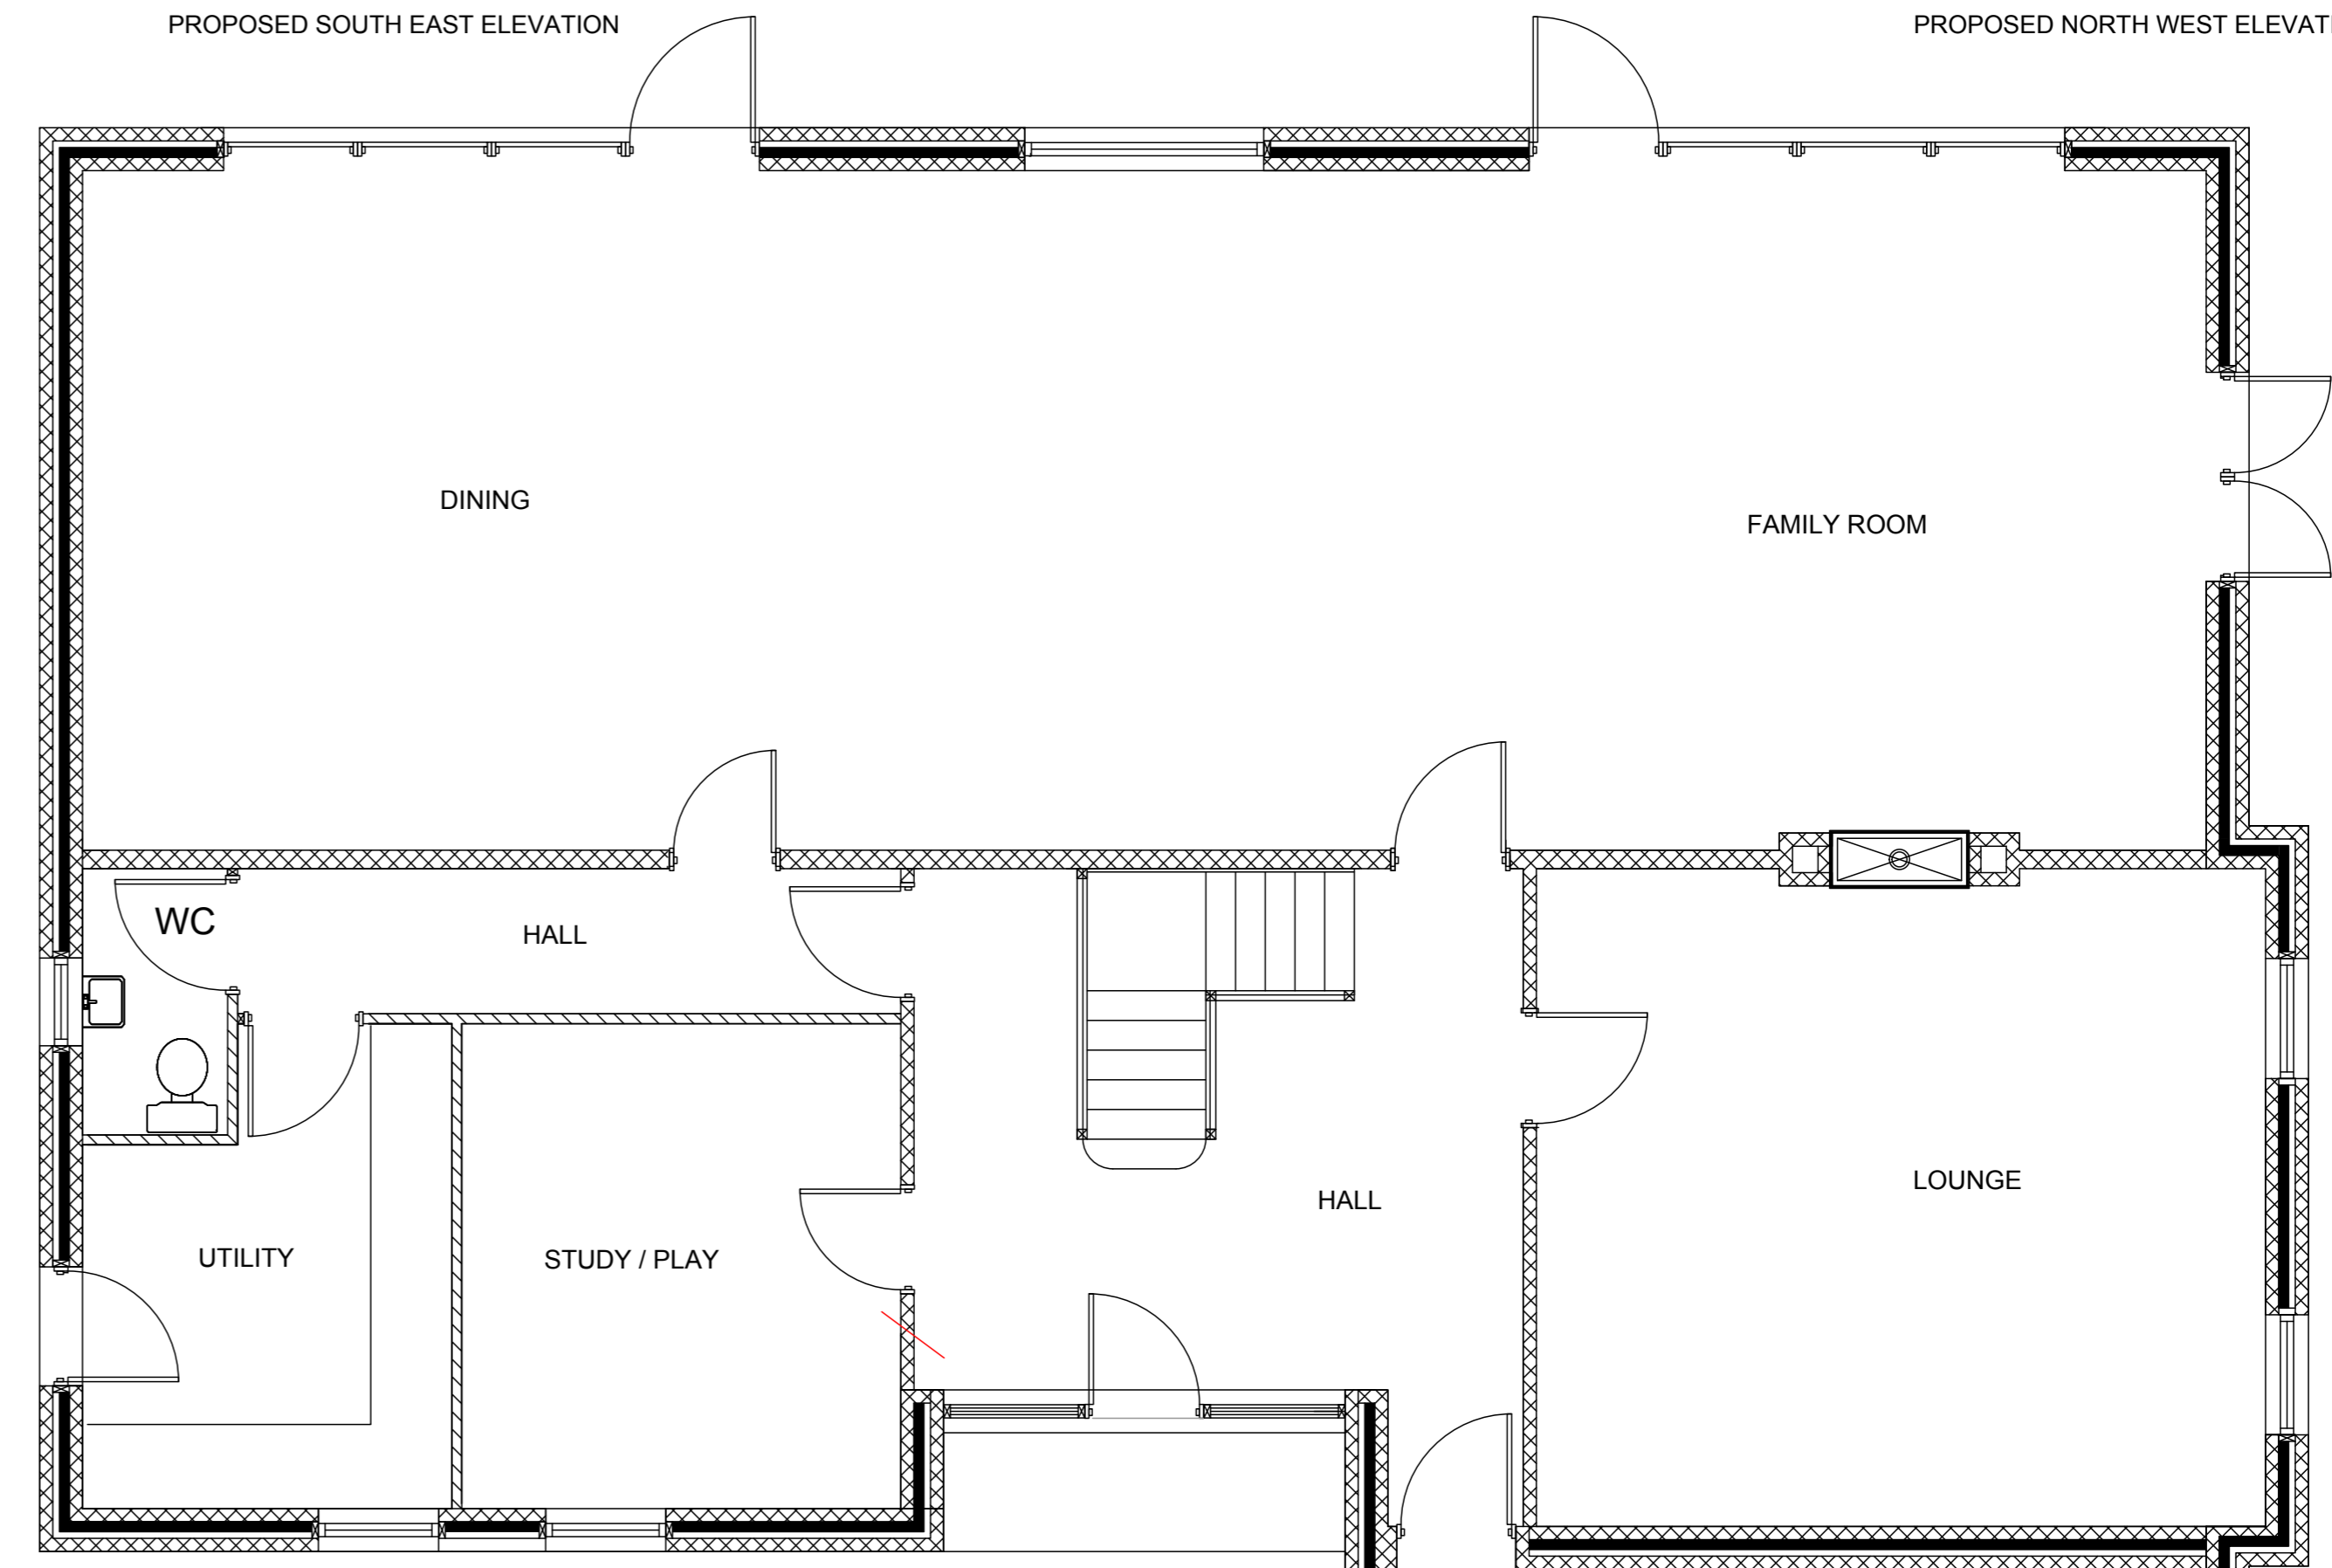

PROPOSED GROUND FLOOR



LOCATION PLAN 1 : 1250

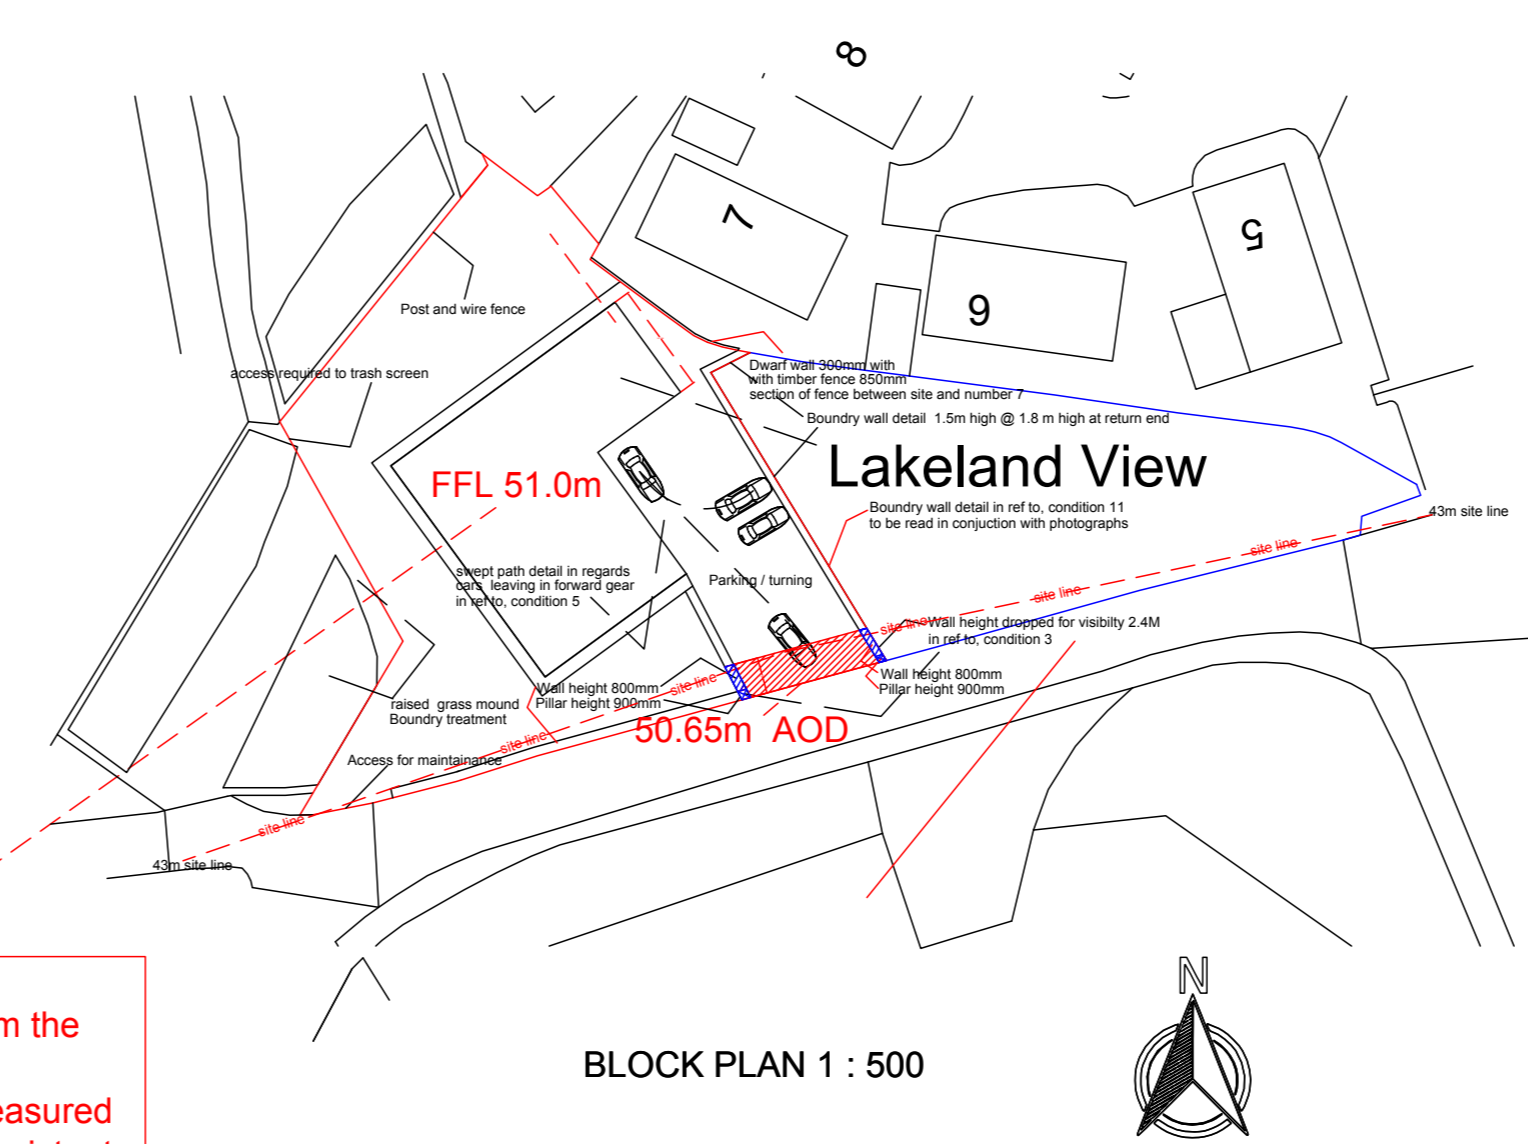

BLOCK PLAN 1 : 500

Finished floor level of 51.0m AOD. The level is calculated from the datum point for mainland Great Britain at the Newlyn Tidal Observatory in Cornwall. It represents the mean sea level measured between 1915 and 1921, established in 1921 to provide a consistent vertical datum for all Ordnance Survey mapping.

ARCHITECTURE				Mob : 07786991404 The Studio 26 Corporation Rd Carlisle Cumbria CA3 8XB E Mail : cdarcdesign@gmail.com
Planning & Design				
Client :	Mr Wayne Dunn	Lakeland View Egremont Cumbria.		
Drwg No :	DS/WD/P/1/24			
Scales :	Elevations 1 : 100	Status :	Planning Application	
	Floor Plans : 1 : 50	Title :	Proposed new build	
	Block Plan : 1 : 500	Address :	Erection of 5 bedroom detached Dwelling Land Adjacent Smithfield Road Egremont	
	Location Plan : 1:1250	Sections :		
Date :	April 26	Checked By DS	REVISION G	