



PROPOSED NORTH EAST ELEVATION

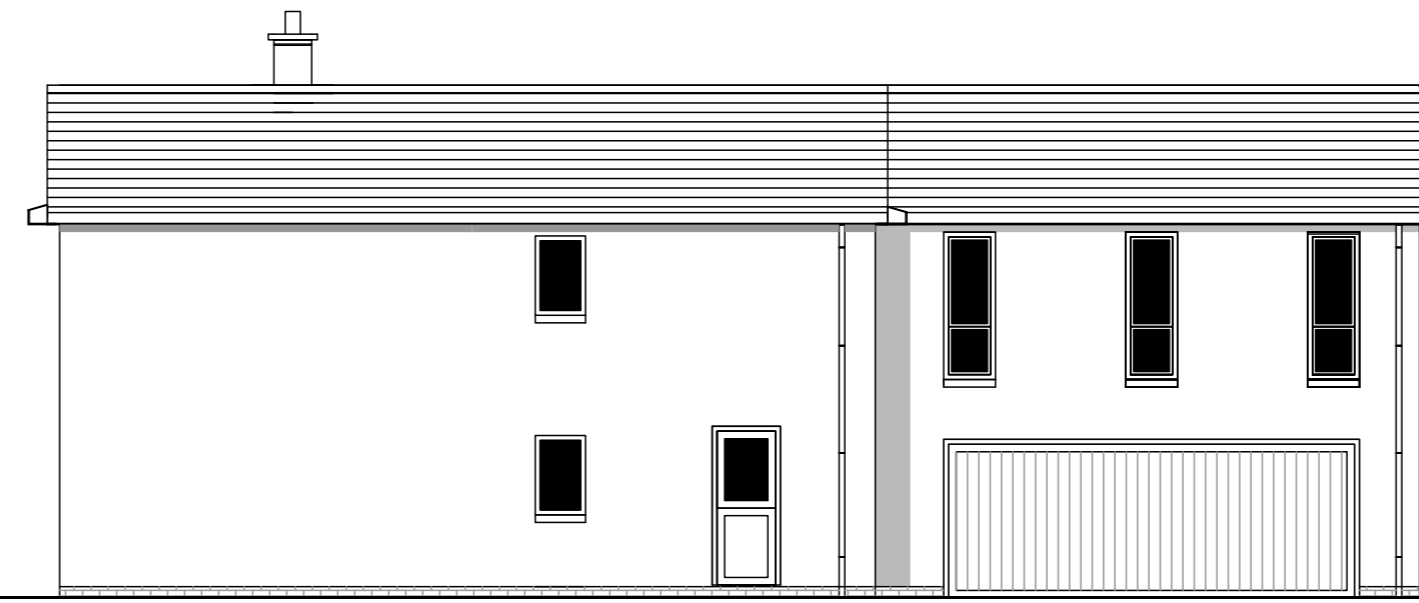


PROPOSED SOUTH WEST ELEVATION




PROPOSED SOUTH EAST ELEVATION

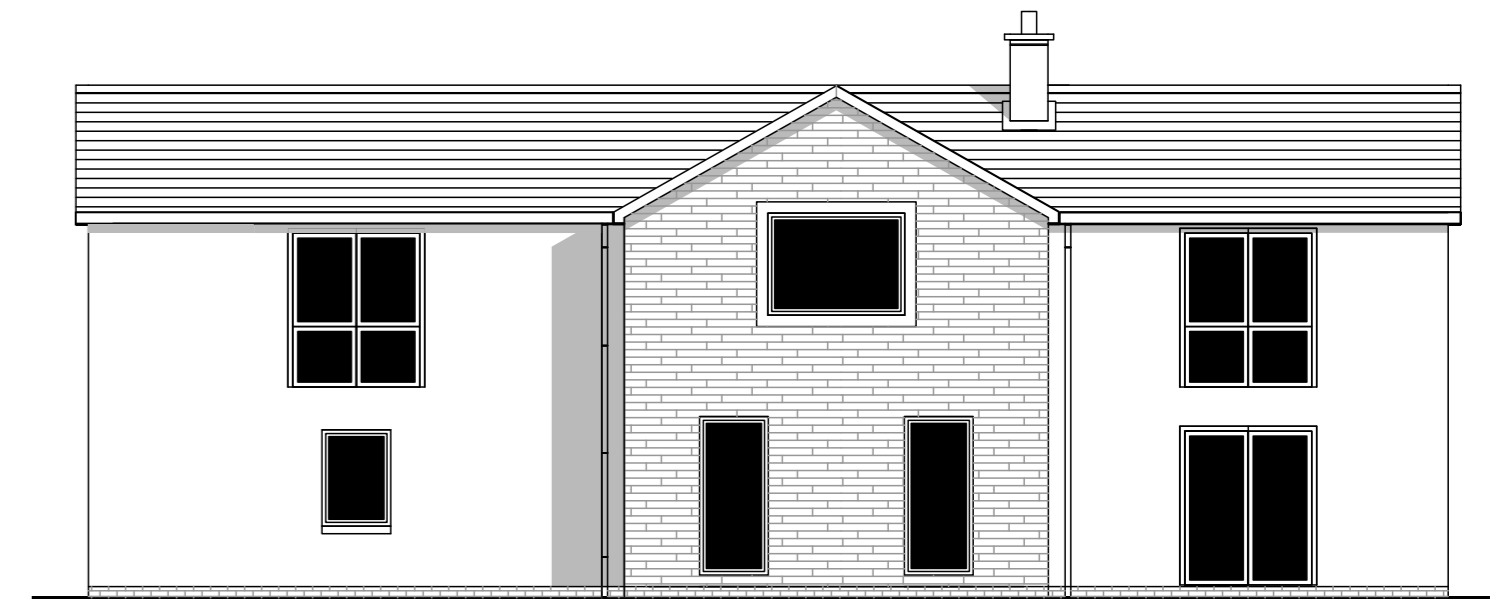


PROPOSED NORTH WEST ELEVATION

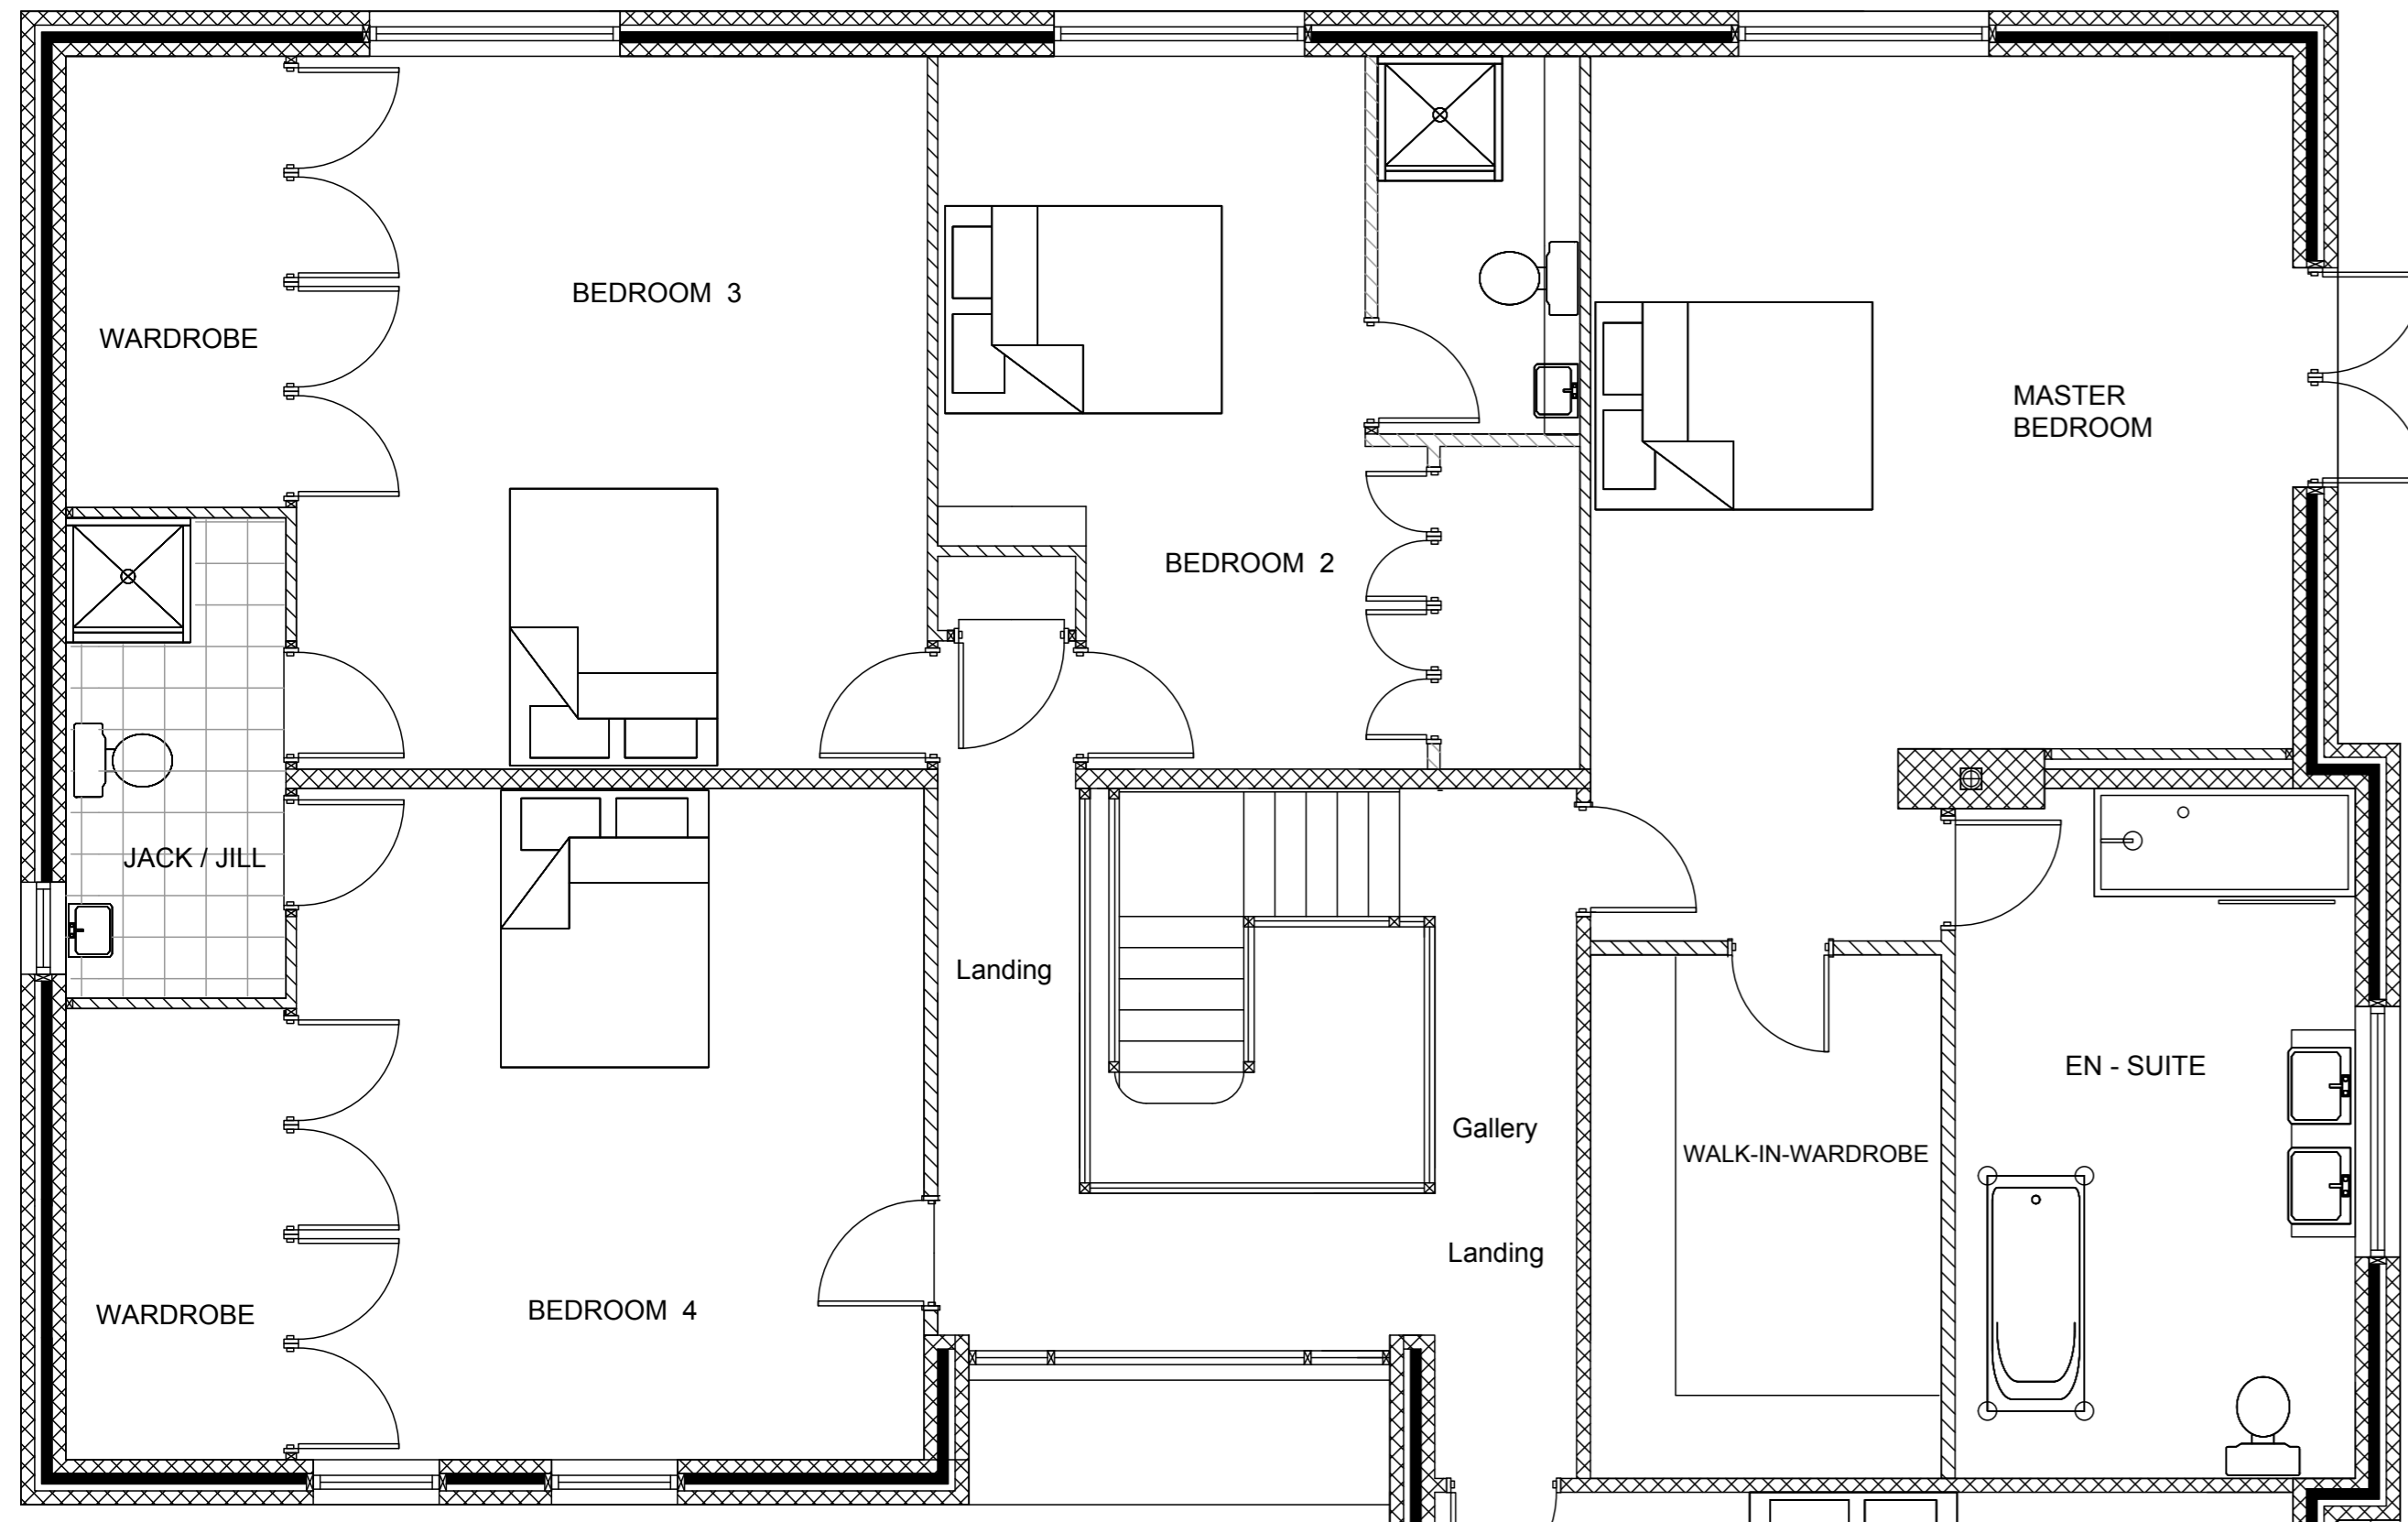


PROPOSED FIRST FLOOR

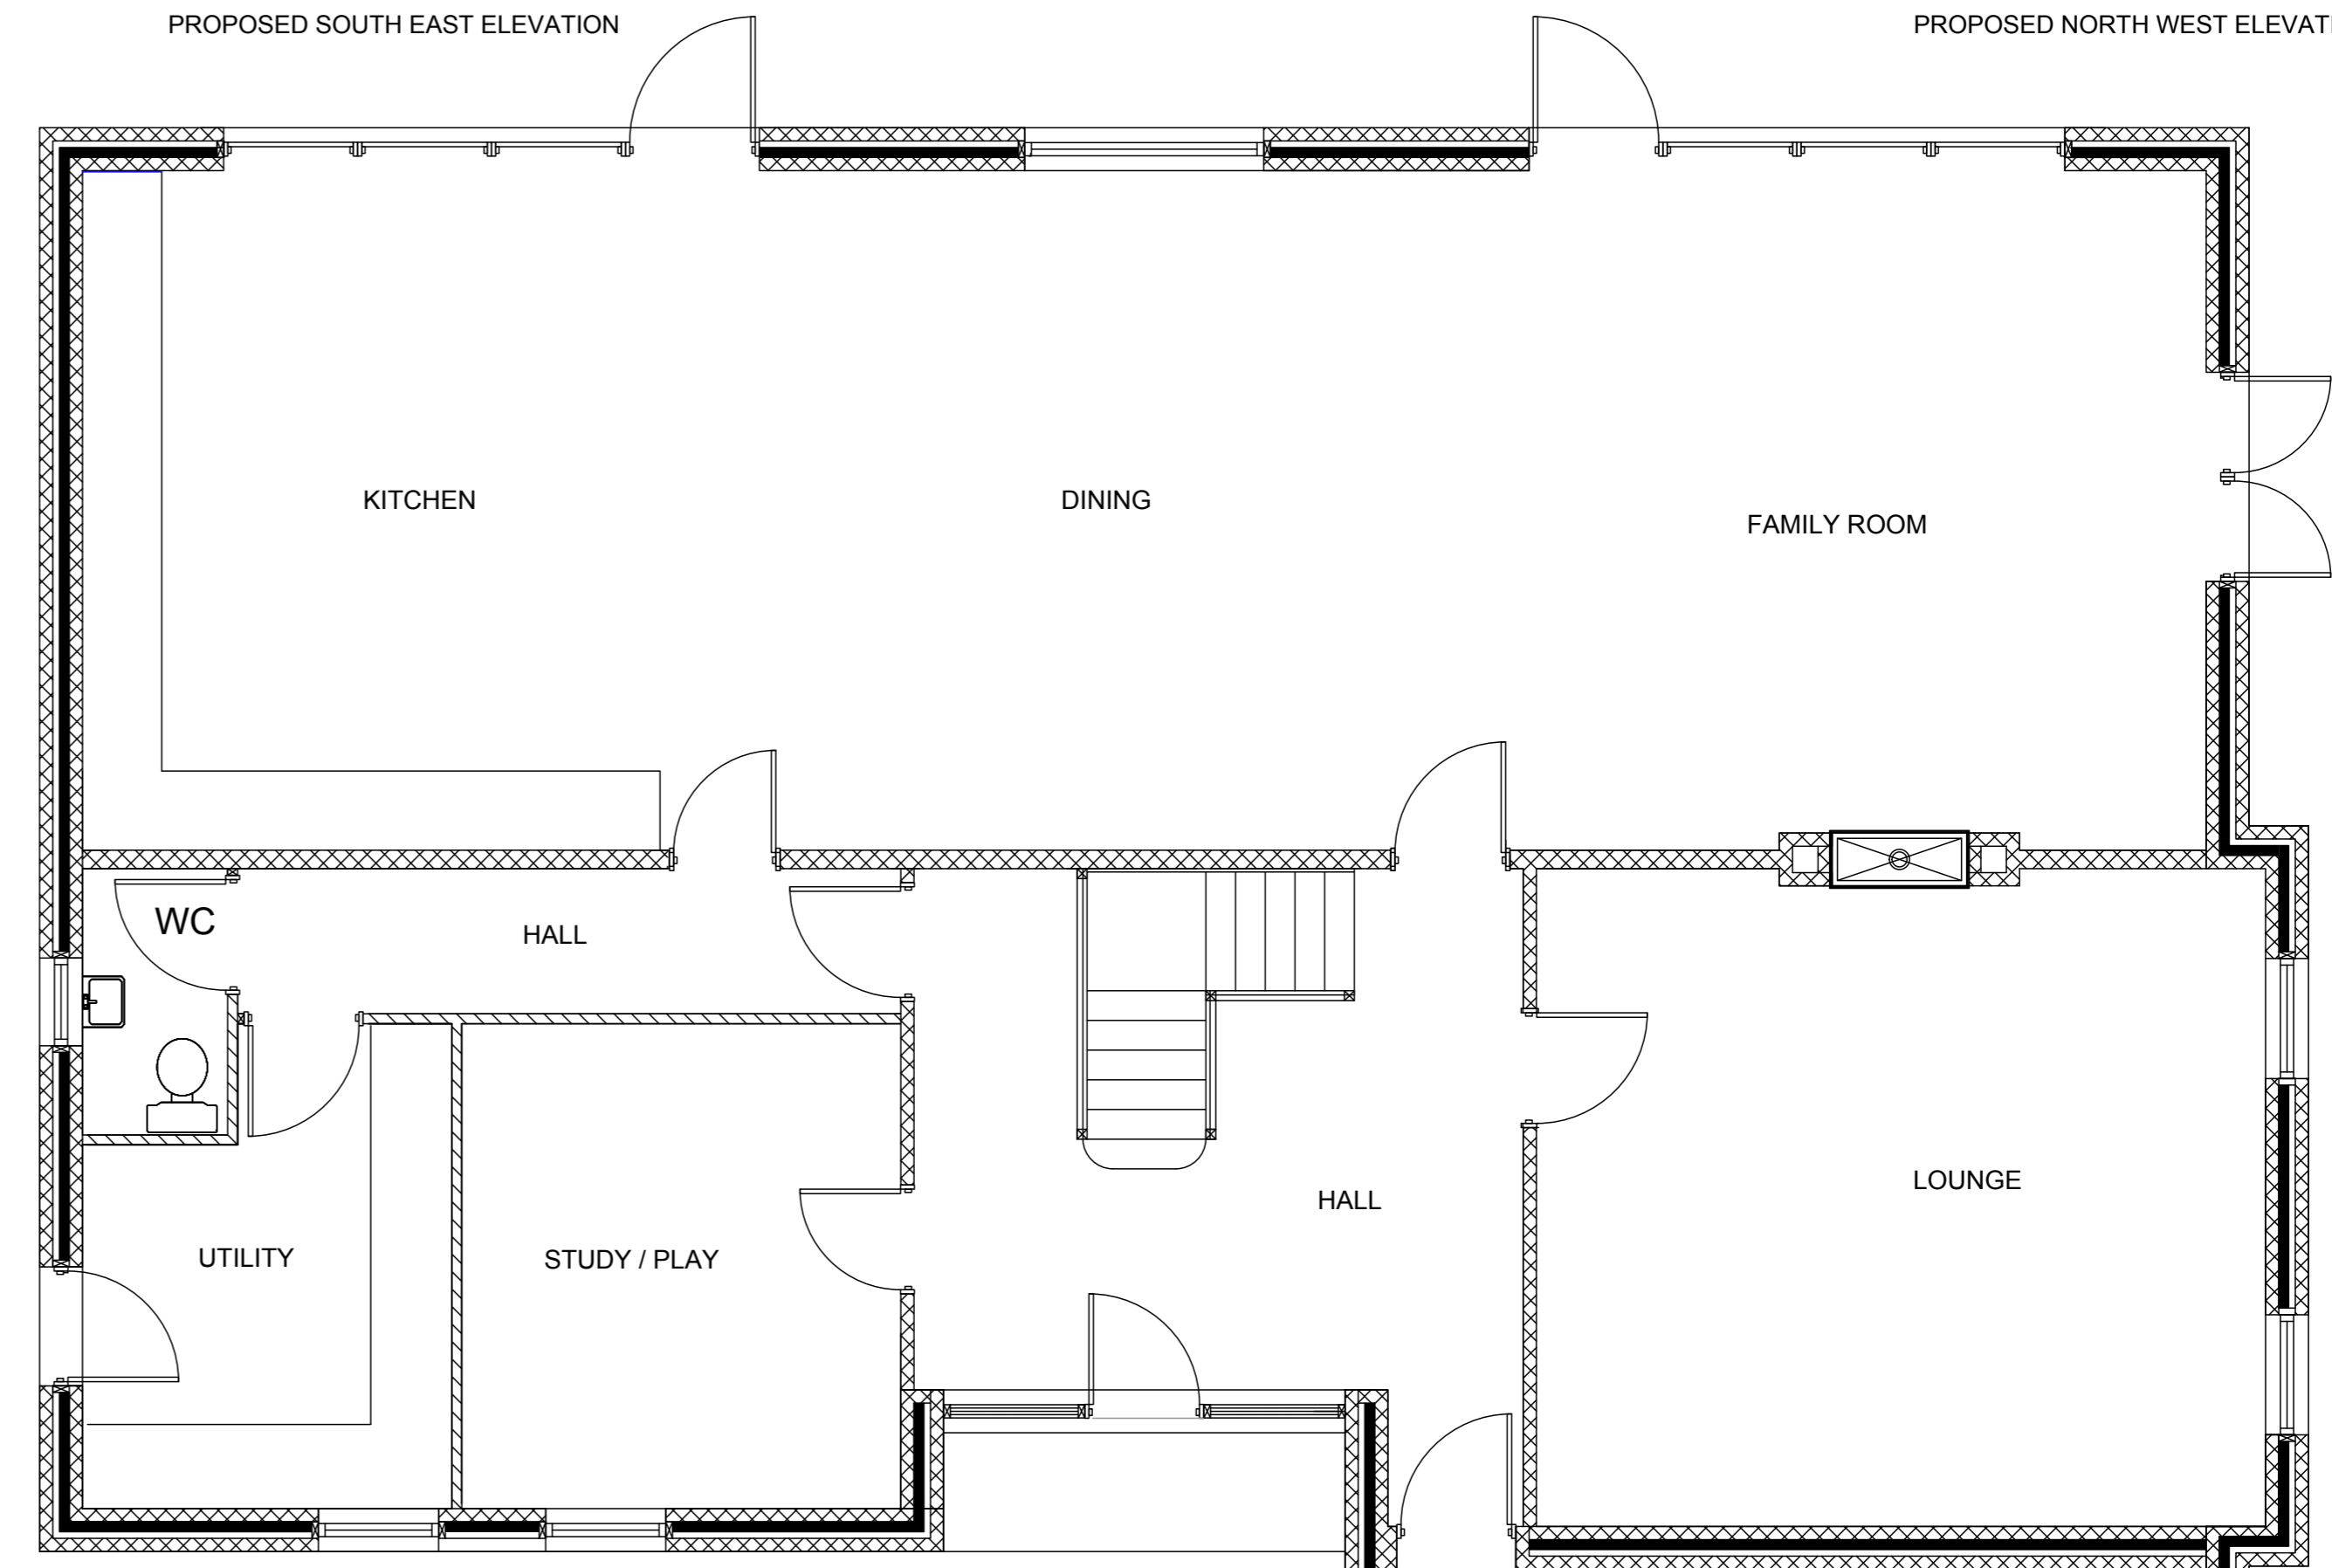

PROPOSED GROUND FLOOR

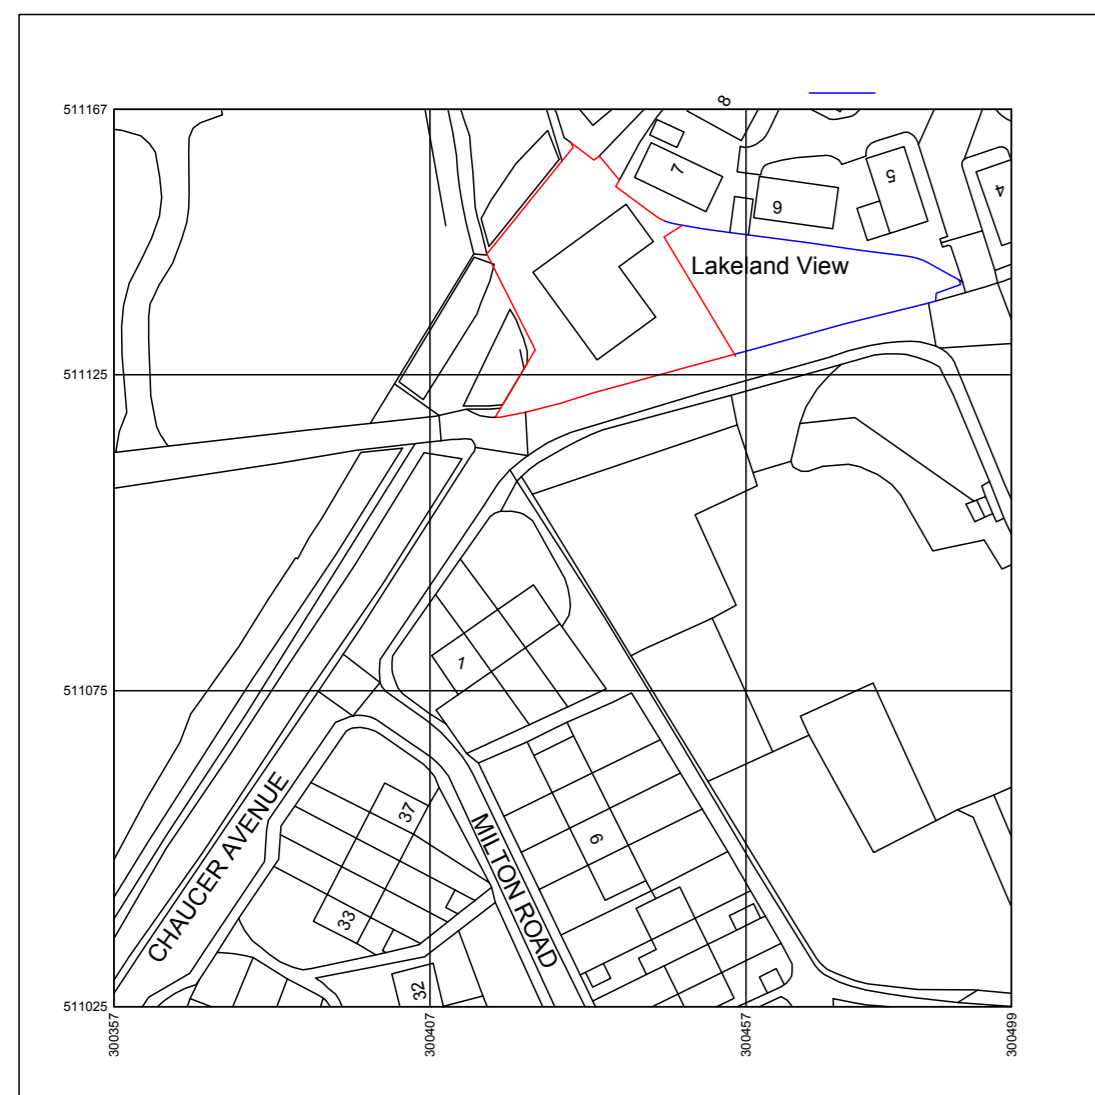

LOCATION PLAN 1 : 1250

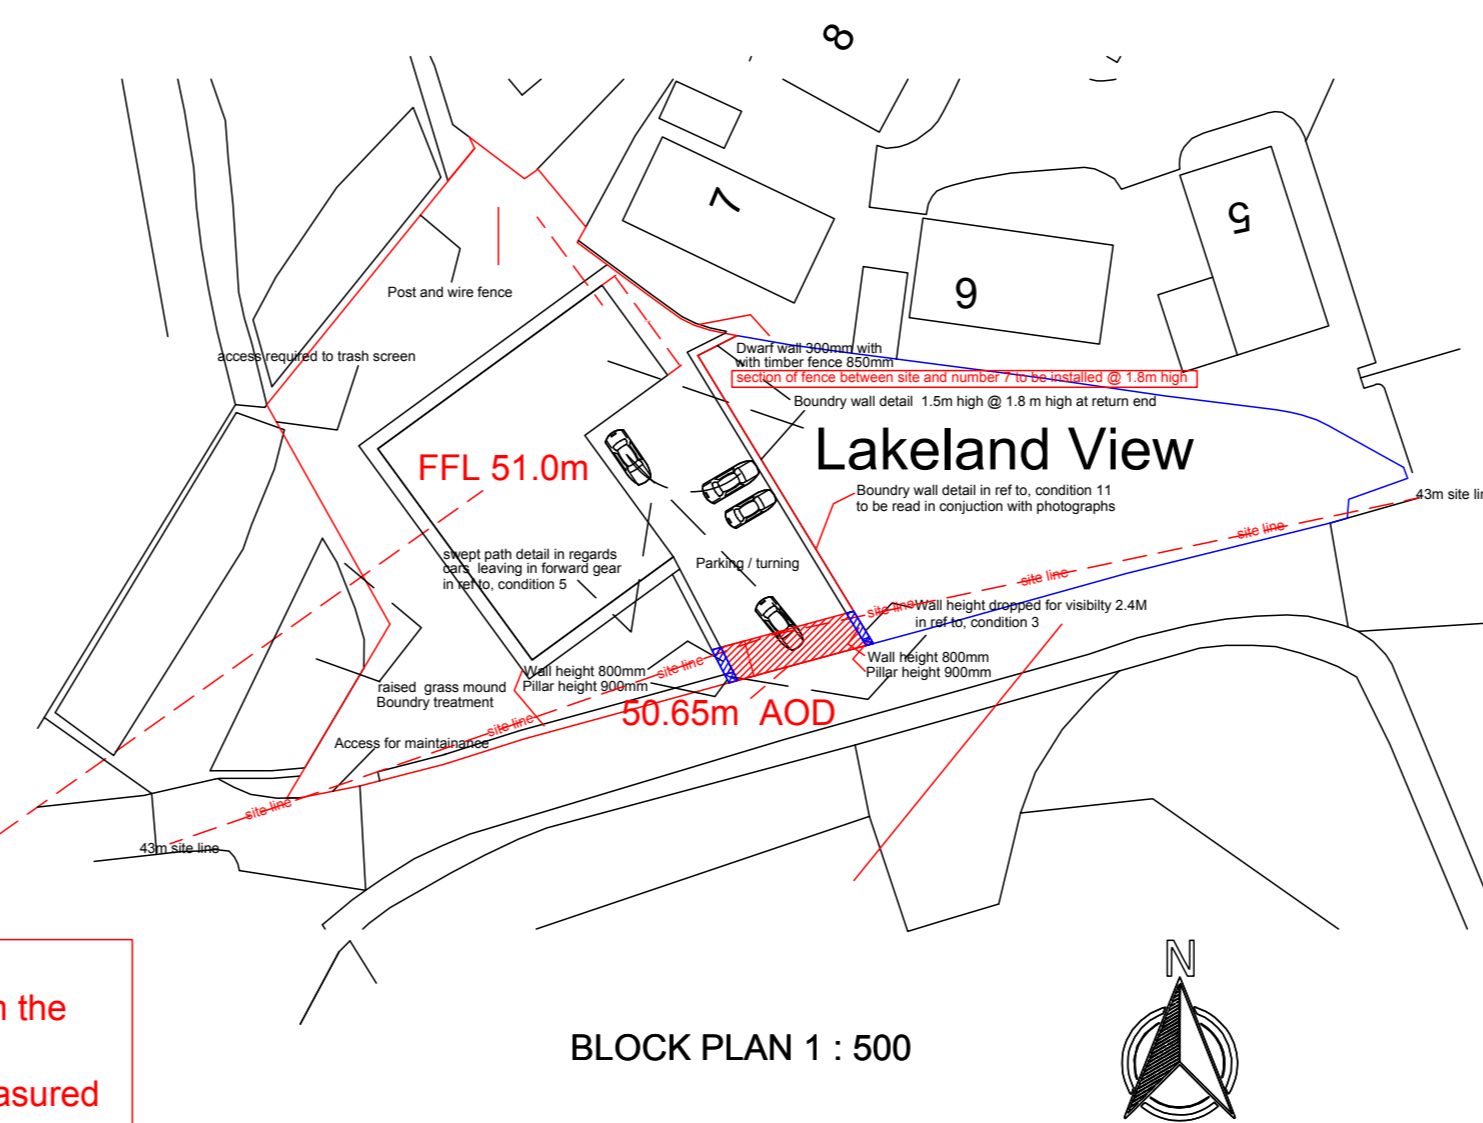

BLOCK PLAN 1 : 500

Finished floor level of 51.0m AOD. The level is calculated from the datum point for mainland Great Britain at the Newlyn Tidal Observatory in Cornwall. It represents the mean sea level measured between 1915 and 1921, established in 1921 to provide a consistent vertical datum for all Ordnance Survey mapping.

ARCHITECTURE
cdl
Planning & Design



Mob : 07786991404
The Studio 26 Corporation Rd
Carlisle
Cumbria CA3 8XB
E Mail : cdarcdesign@gmail.com

Client :	Mr Wayne Dunn	Lakeland View Egremont Cumbria.
Drwg No :	DS/WD/P/1/24	
Scales :	Elevations 1 : 100	Status : Planning Application
	Floor Plans : 1 : 50	Title : Proposed new build
	Block Plan : 1 : 500	Address : Errection of 5 bedroom detached Dwelling Land Adjacent Smithfield Road Egremont
	Location Plan : 1:1250	
	Sections :	
Date :	March 26	Checked By DS REVISION H