






Location Plan 1/1250

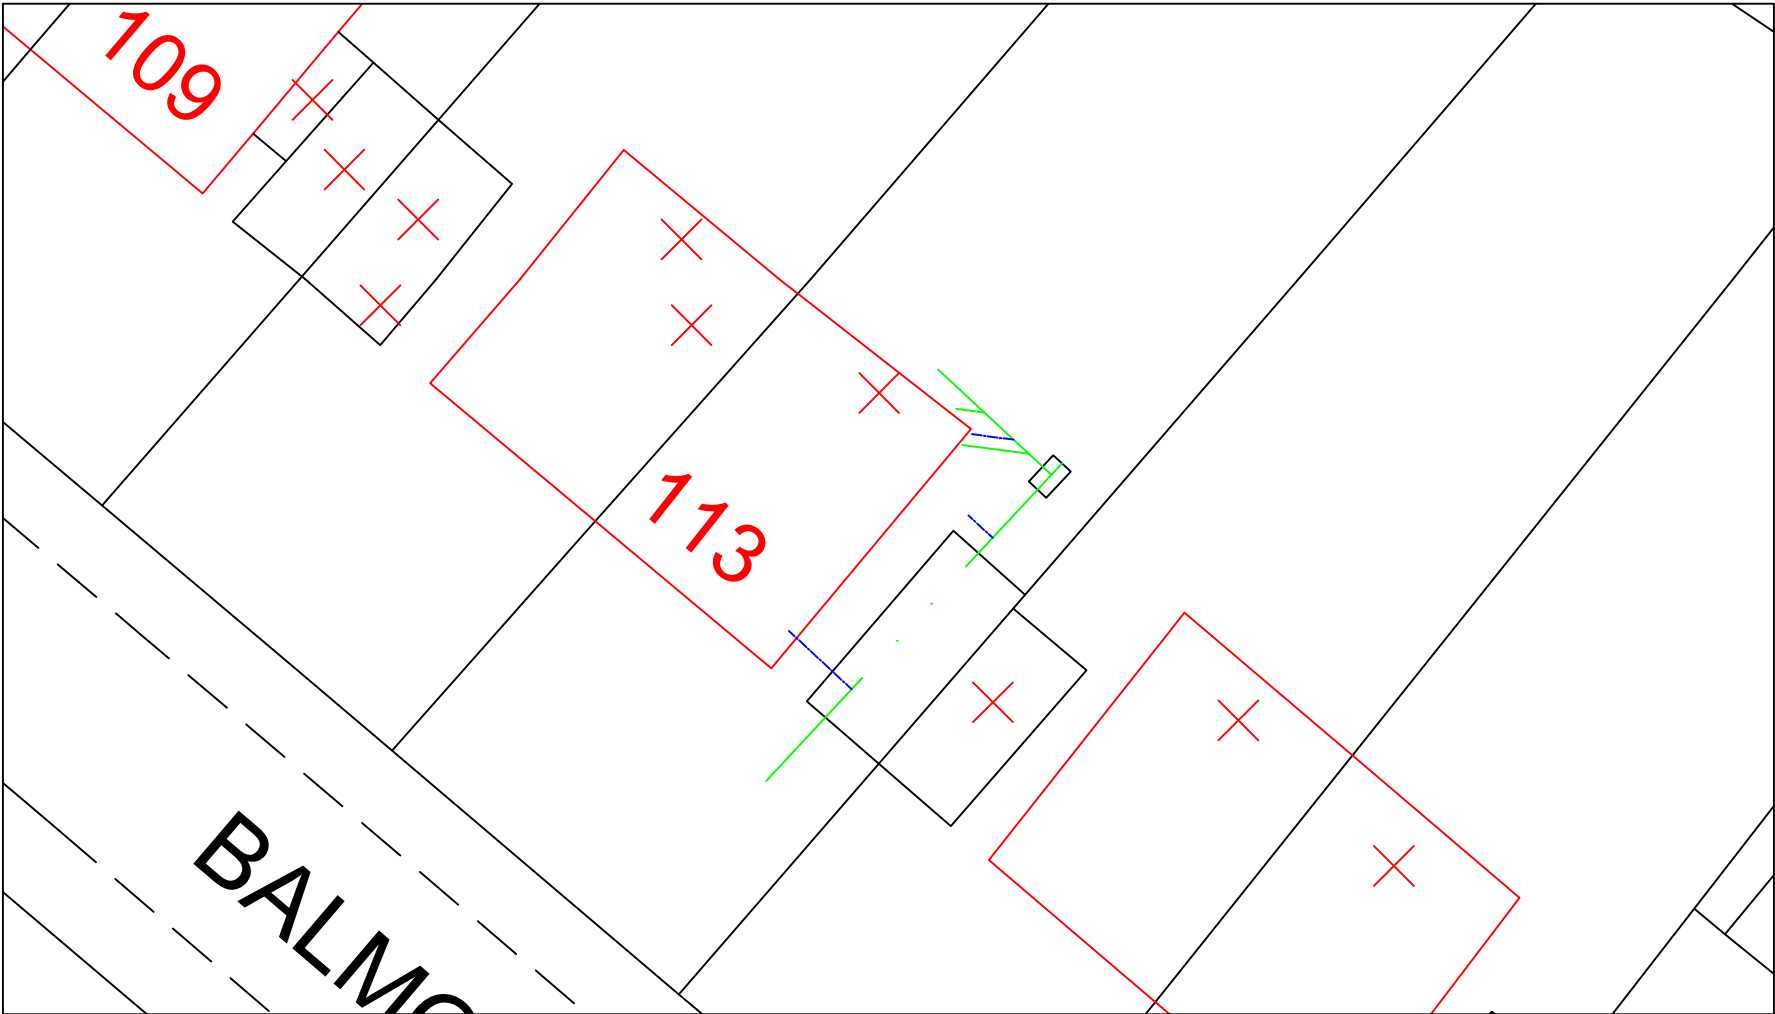

Existing Site Plan 1/200

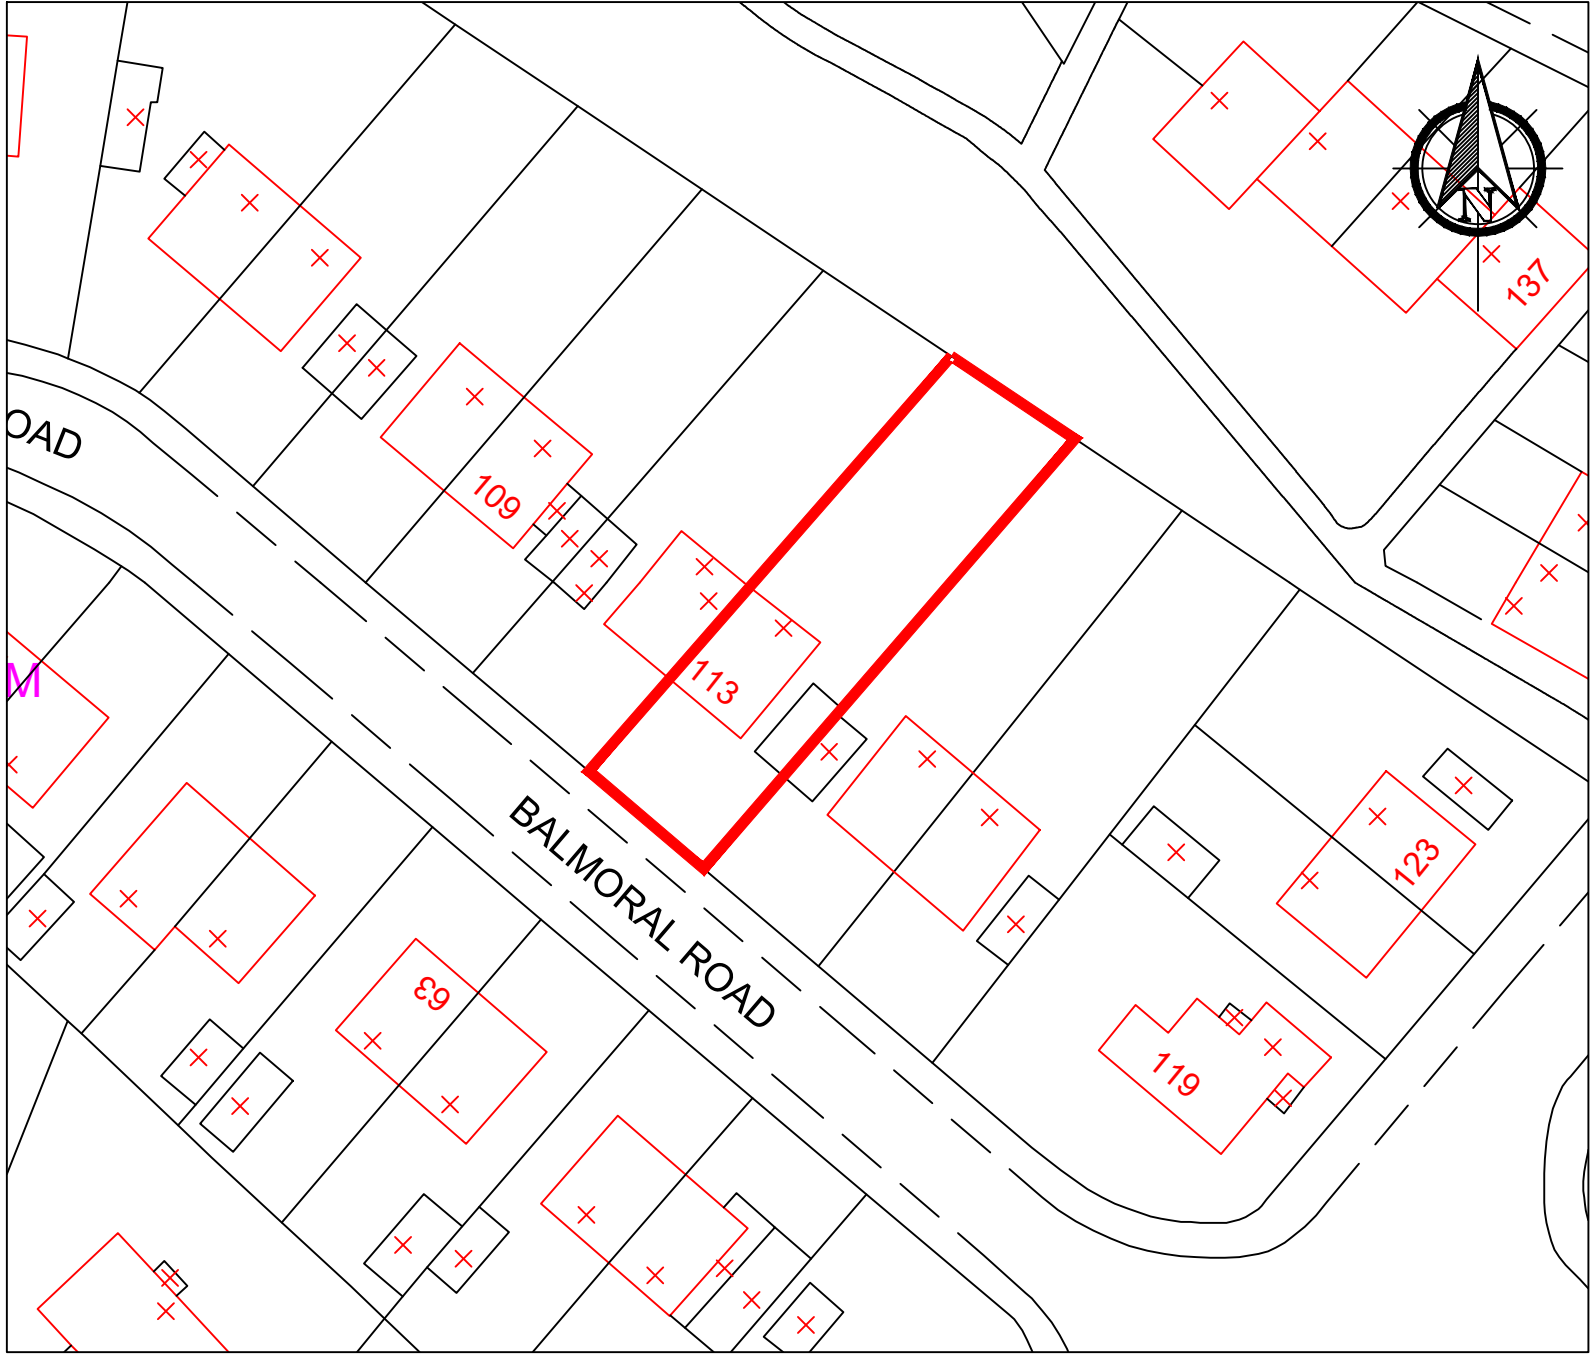

Block Plan 1/500

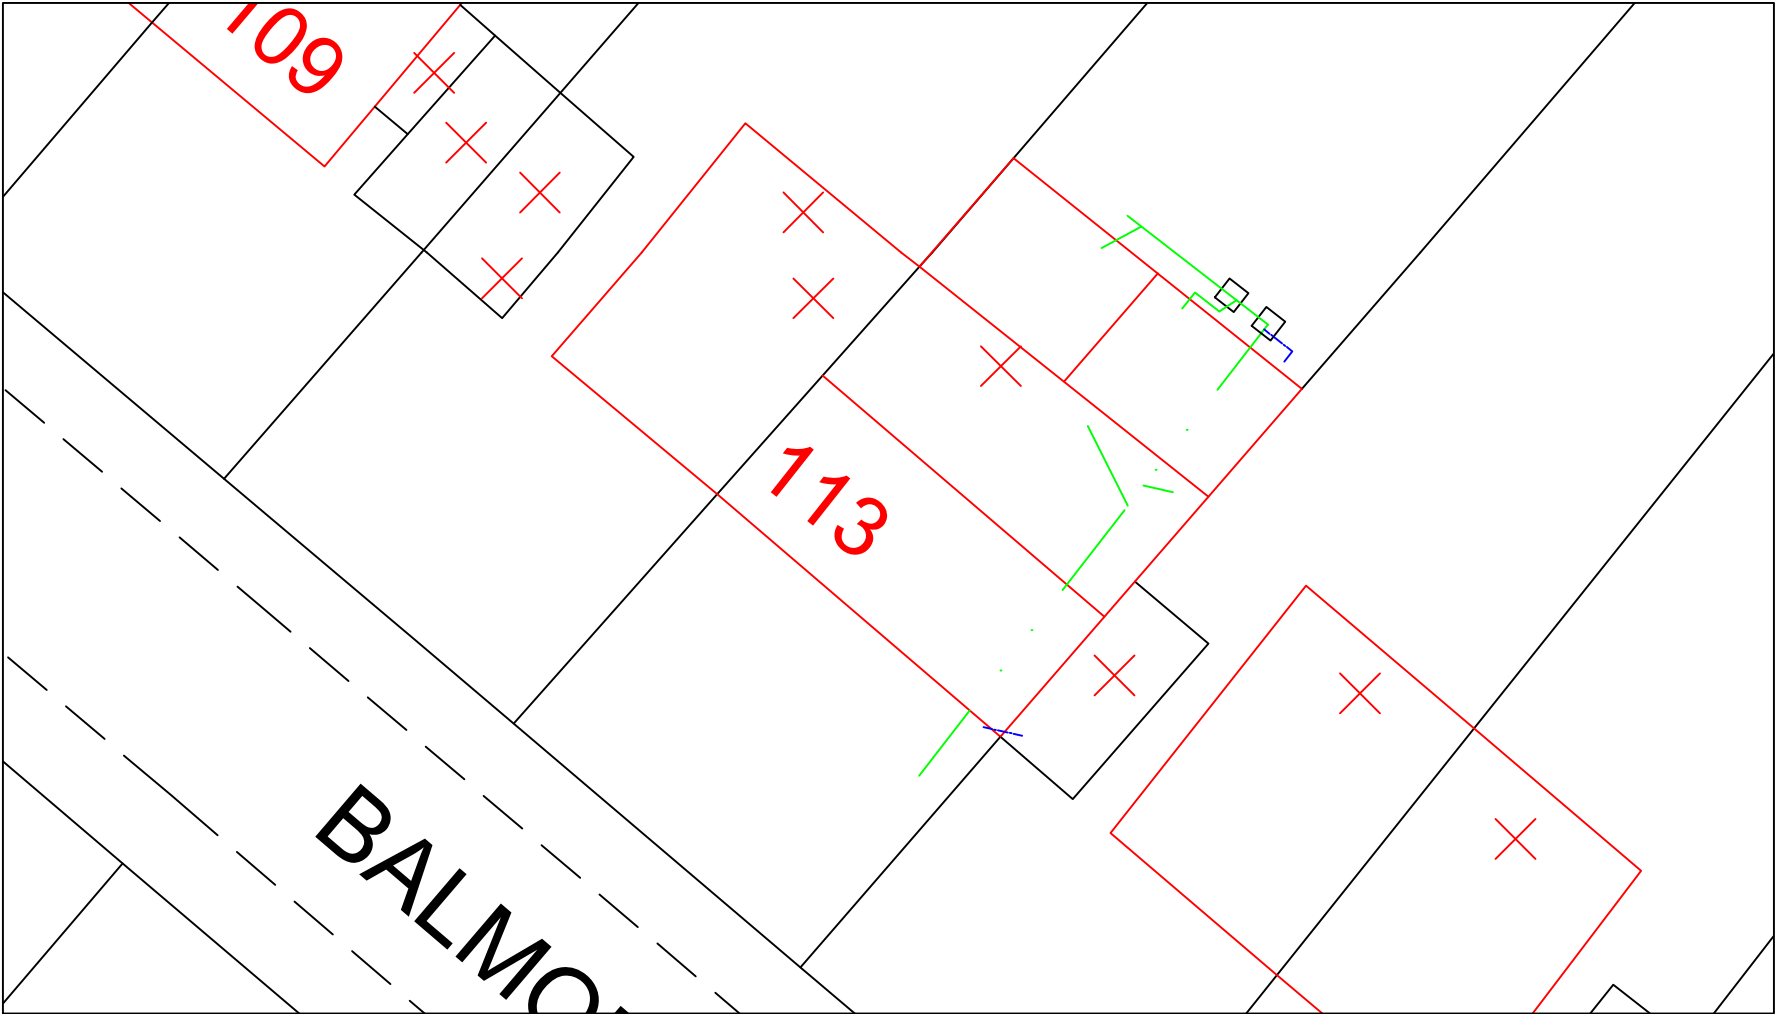

Proposed Site Plan 1/200

Project Details		113 Balmoral Rd, Whitehaven CA28 6UZ Location, Block & Site Plans	
Project	Proposed side & rear extensions		
Plan	A2	Revision	-
Ref	JF-PSE-001		
Scale	Varies	Date	Feb' 2021