


This Drawing is Copyright (c) Cumberland Council and shall not be duplicated, changed or reused without prior consent. Under no circumstances should the drawing be scaled off. In any doubt as to the content of the drawing information refer to the contract Administrator.

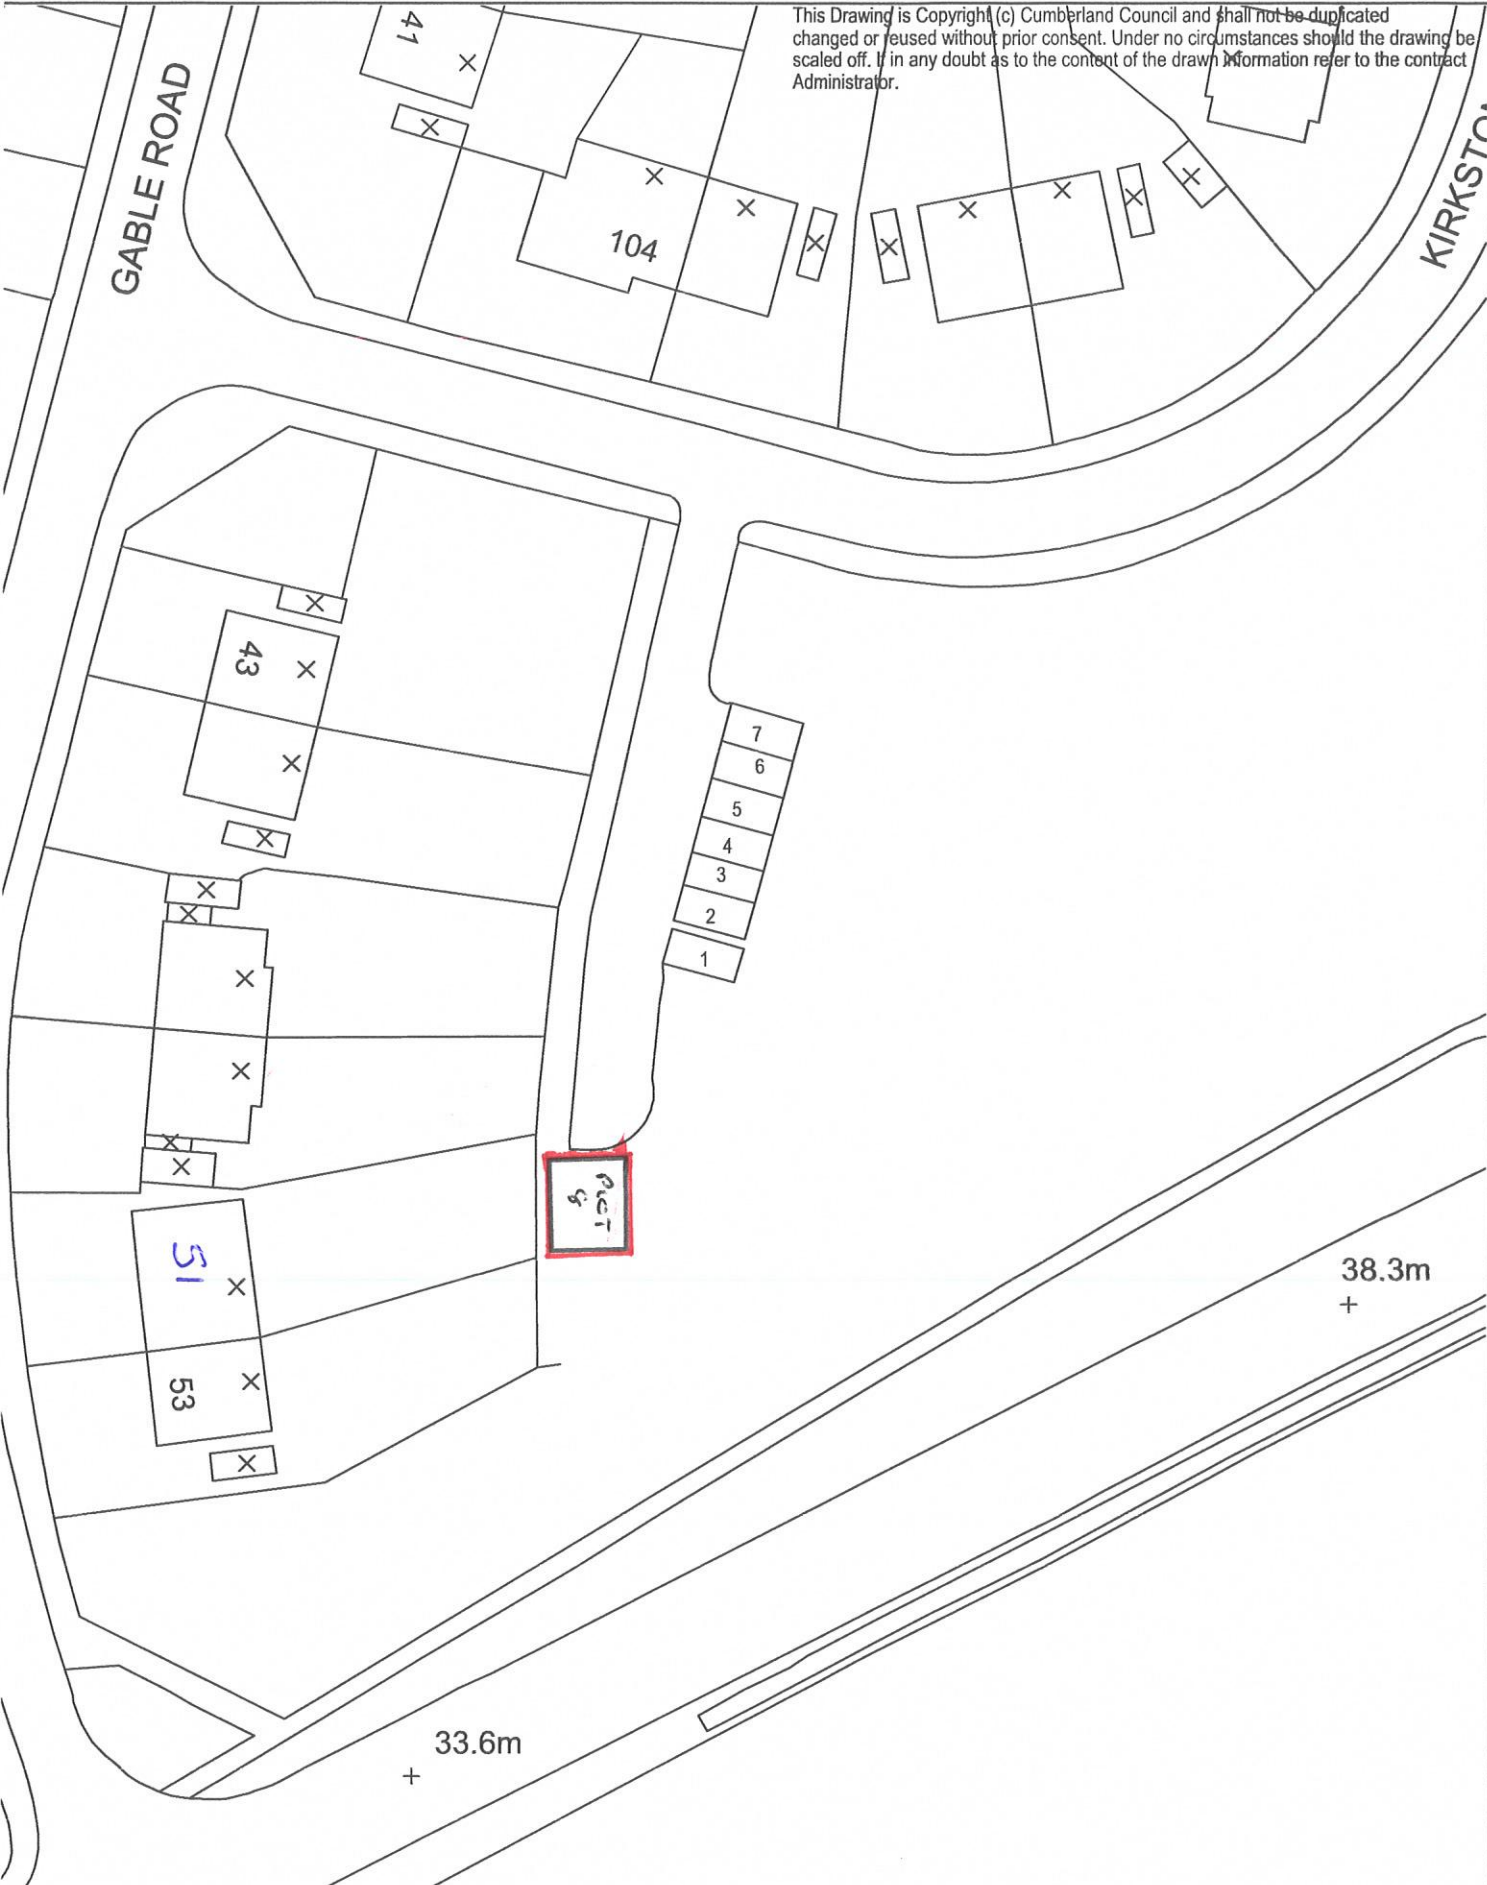

Kirkstone Road - proposed new plot (1:500)



Estates and Property Dept.
The Market Hall, Market Place,
Cumbria

Scale @ A4 1:500	Designed by N/A	Drawn by JW	Checked by BV	Revision REV: 1	Date 05/03/2024
Project No. KRnpn - W - JW					
Drawing No. KRnpn - IW - 001					