


# 70a Main Street Egremont CA22 2DB

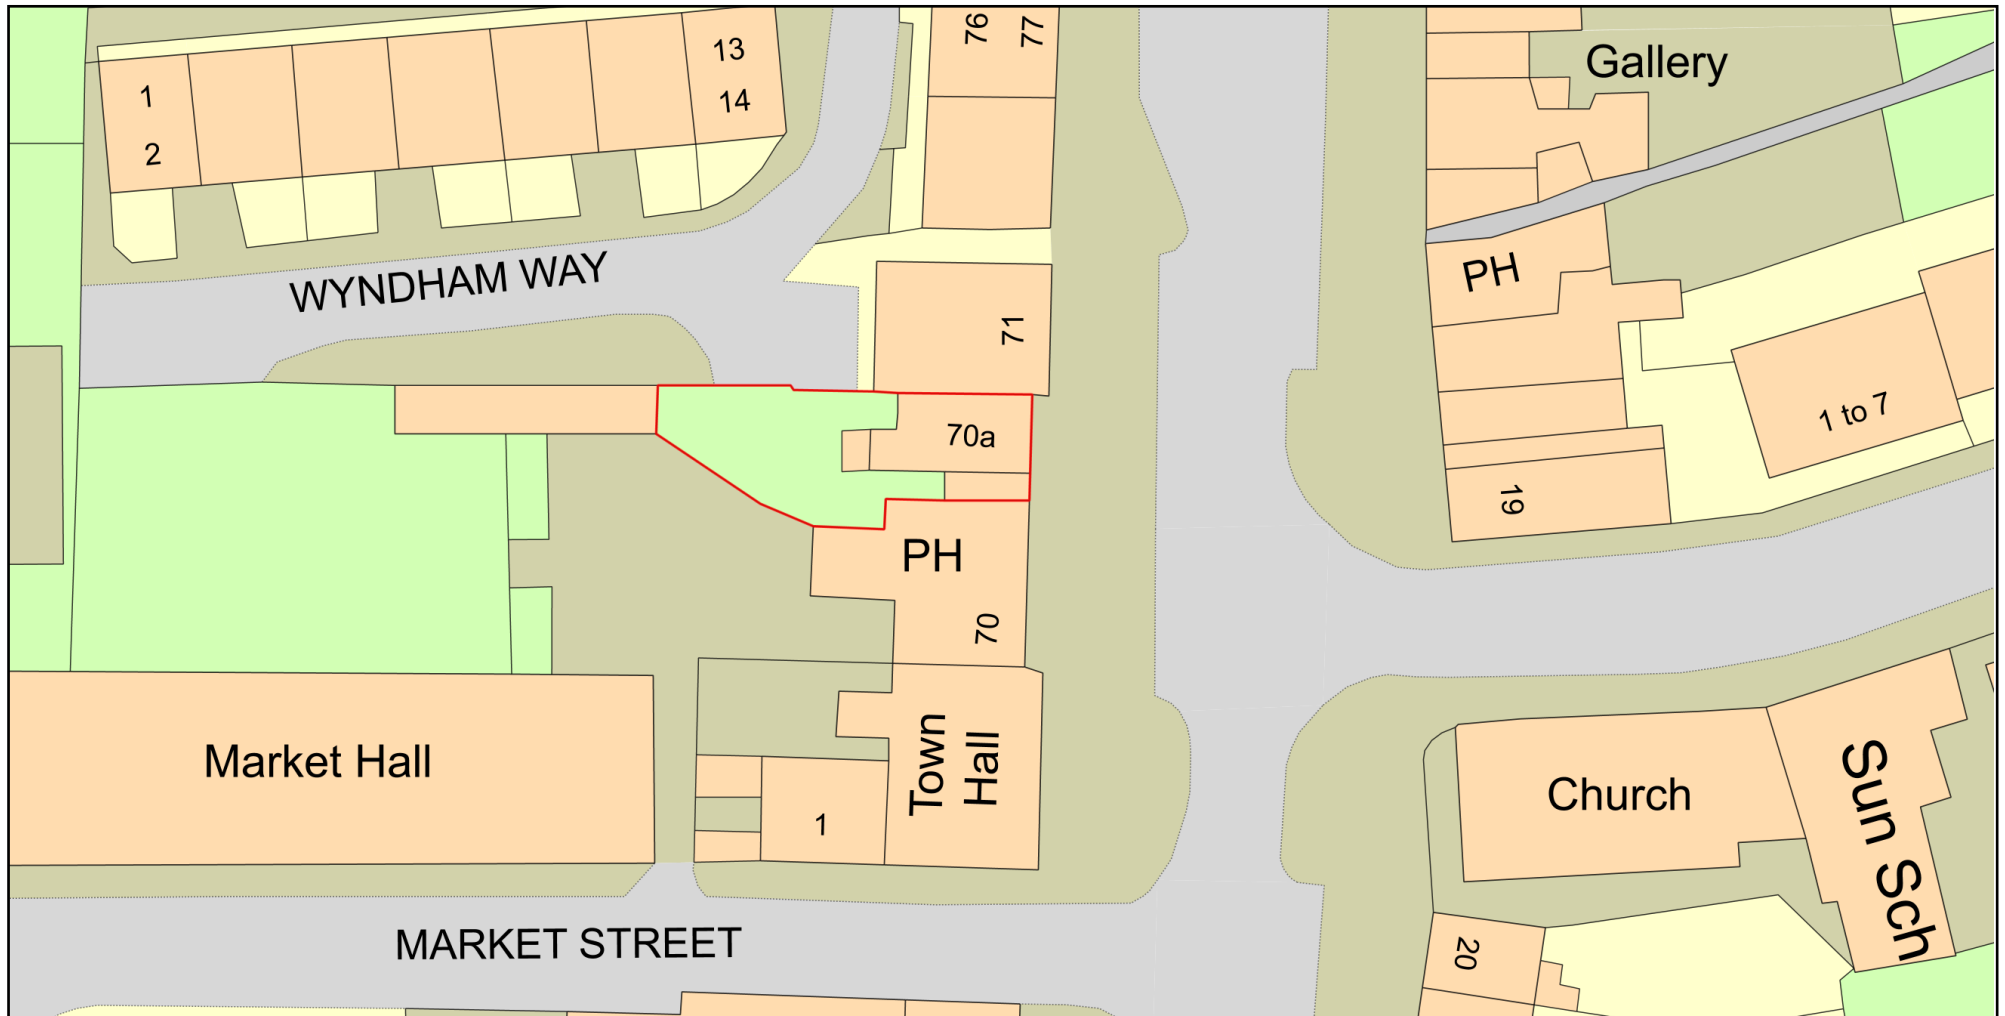

0 20  
Metres



Plan Produced for: CDT Hospitality Ltd

Date Produced: 30 Apr 2024

Plan Reference Number: TQRQM24121213627472

Scale: 1:500 @ A4

© Crown copyright and database rights 2023 OS 100042766

