



MAP 1: SITE PLAN 1:500 (CONCRETE YARD RENEWAL)

MAGiC

Ullcock, Cumbria

X Q

OSGB36

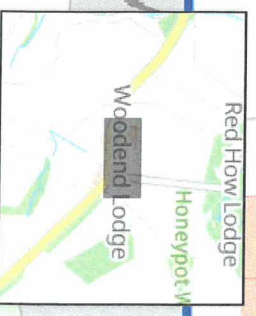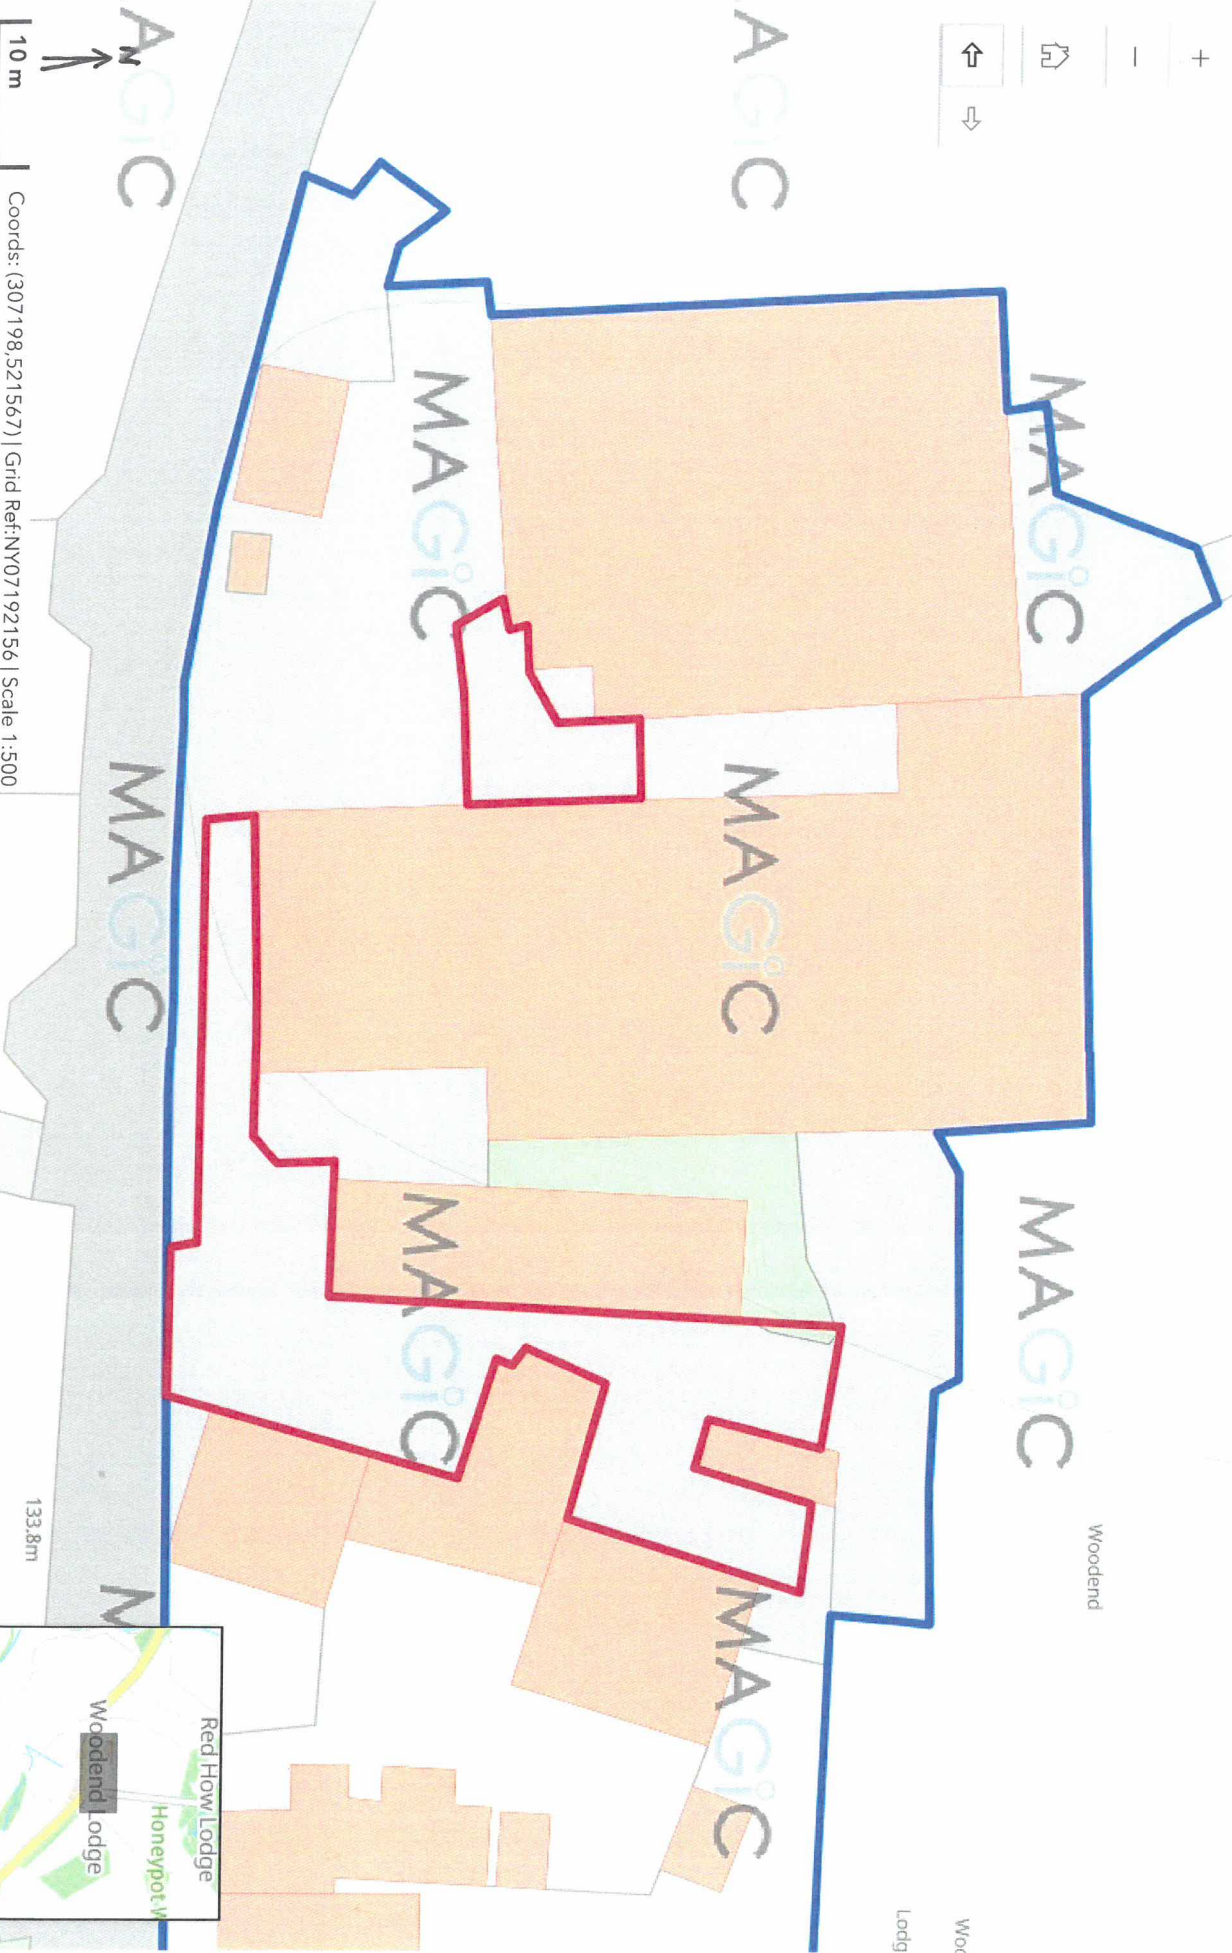

..Powered by Landmark Solutions (c) Crown Copyright and database rights 2024. Ordnance Survey AC0000805307.

KENNETH & CLAIRE SHARPE - WOODEND LODGE

Powered by Esri