


1 Standings Rise Whitehaven CA28 6SX

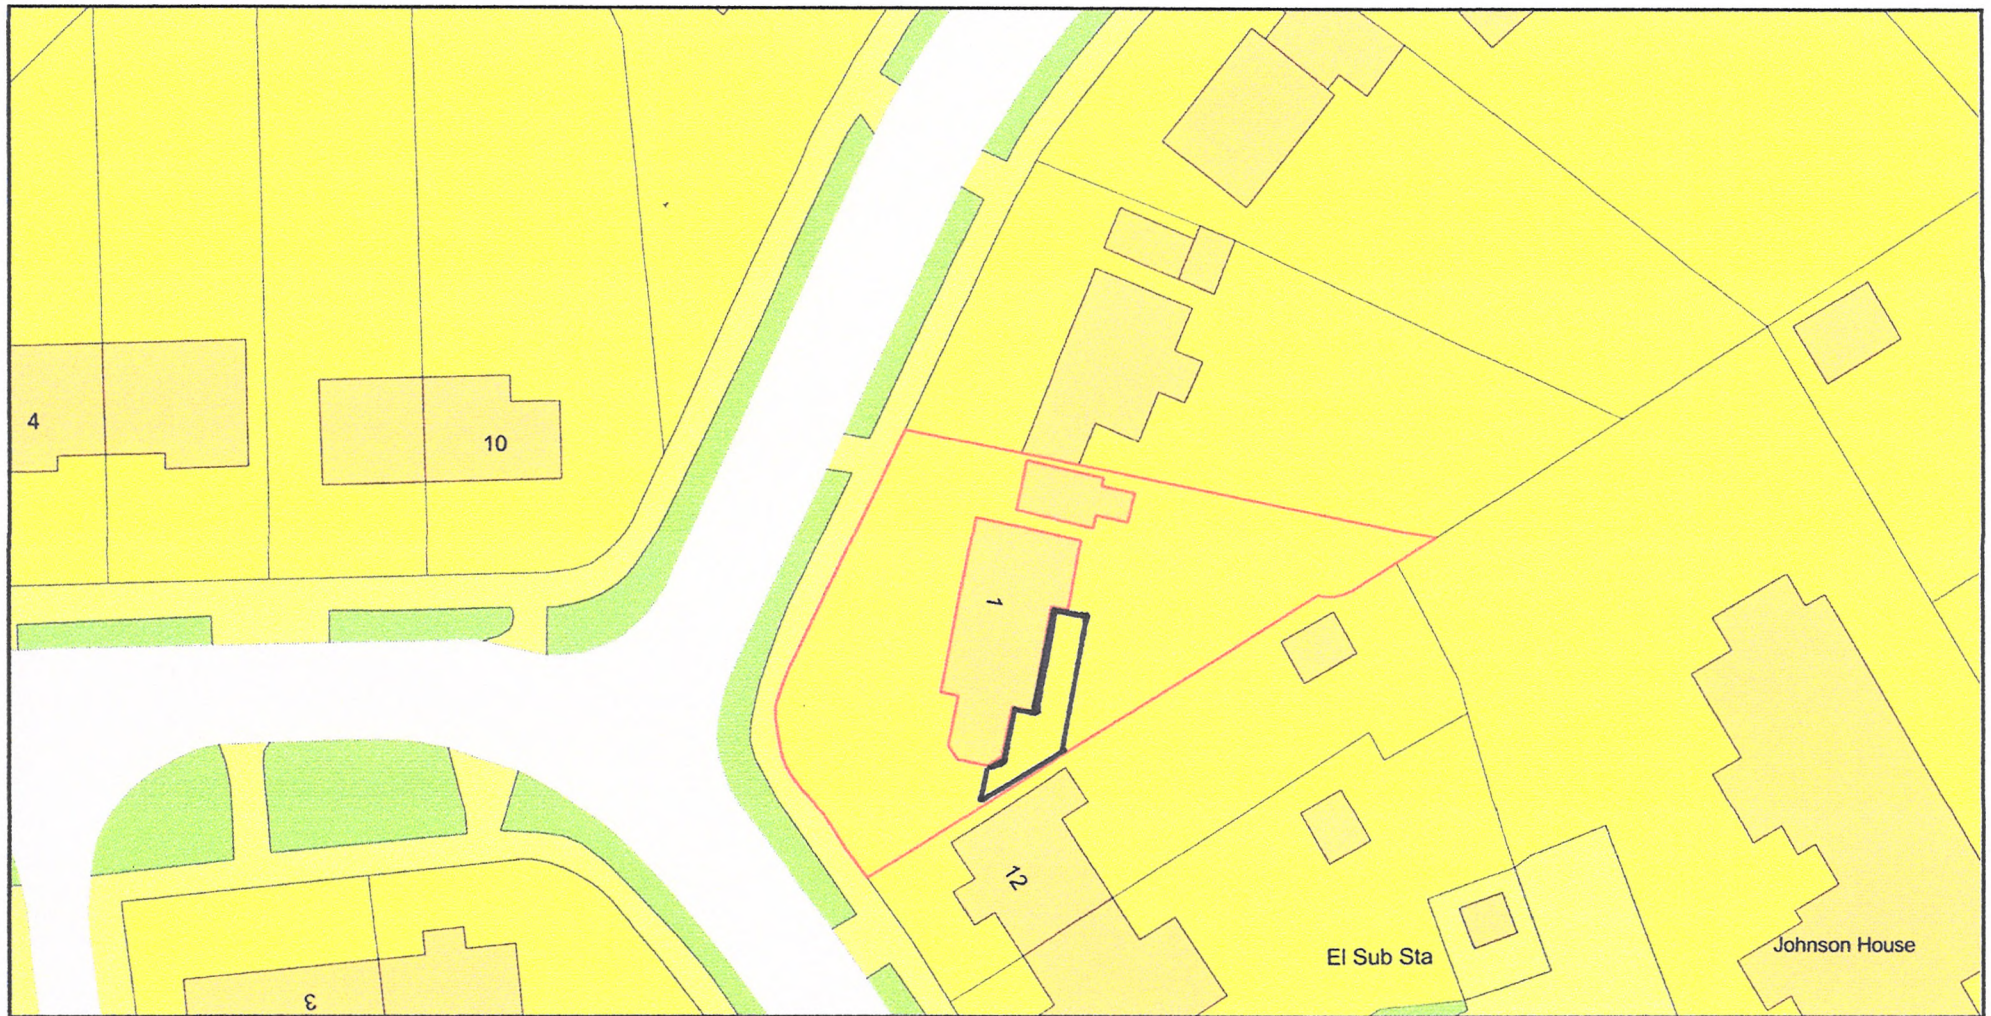

0 20
Metres

DECKED AREA
SHOWN IN BLUE



Plan Produced for: Mr Ryan Taylor
Date Produced: 04 Feb 2022
Plan Reference Number: TQRQM22035164315499
Scale: 1:500 @ A4

© Crown copyright and database rights 2021 OS 100042766