


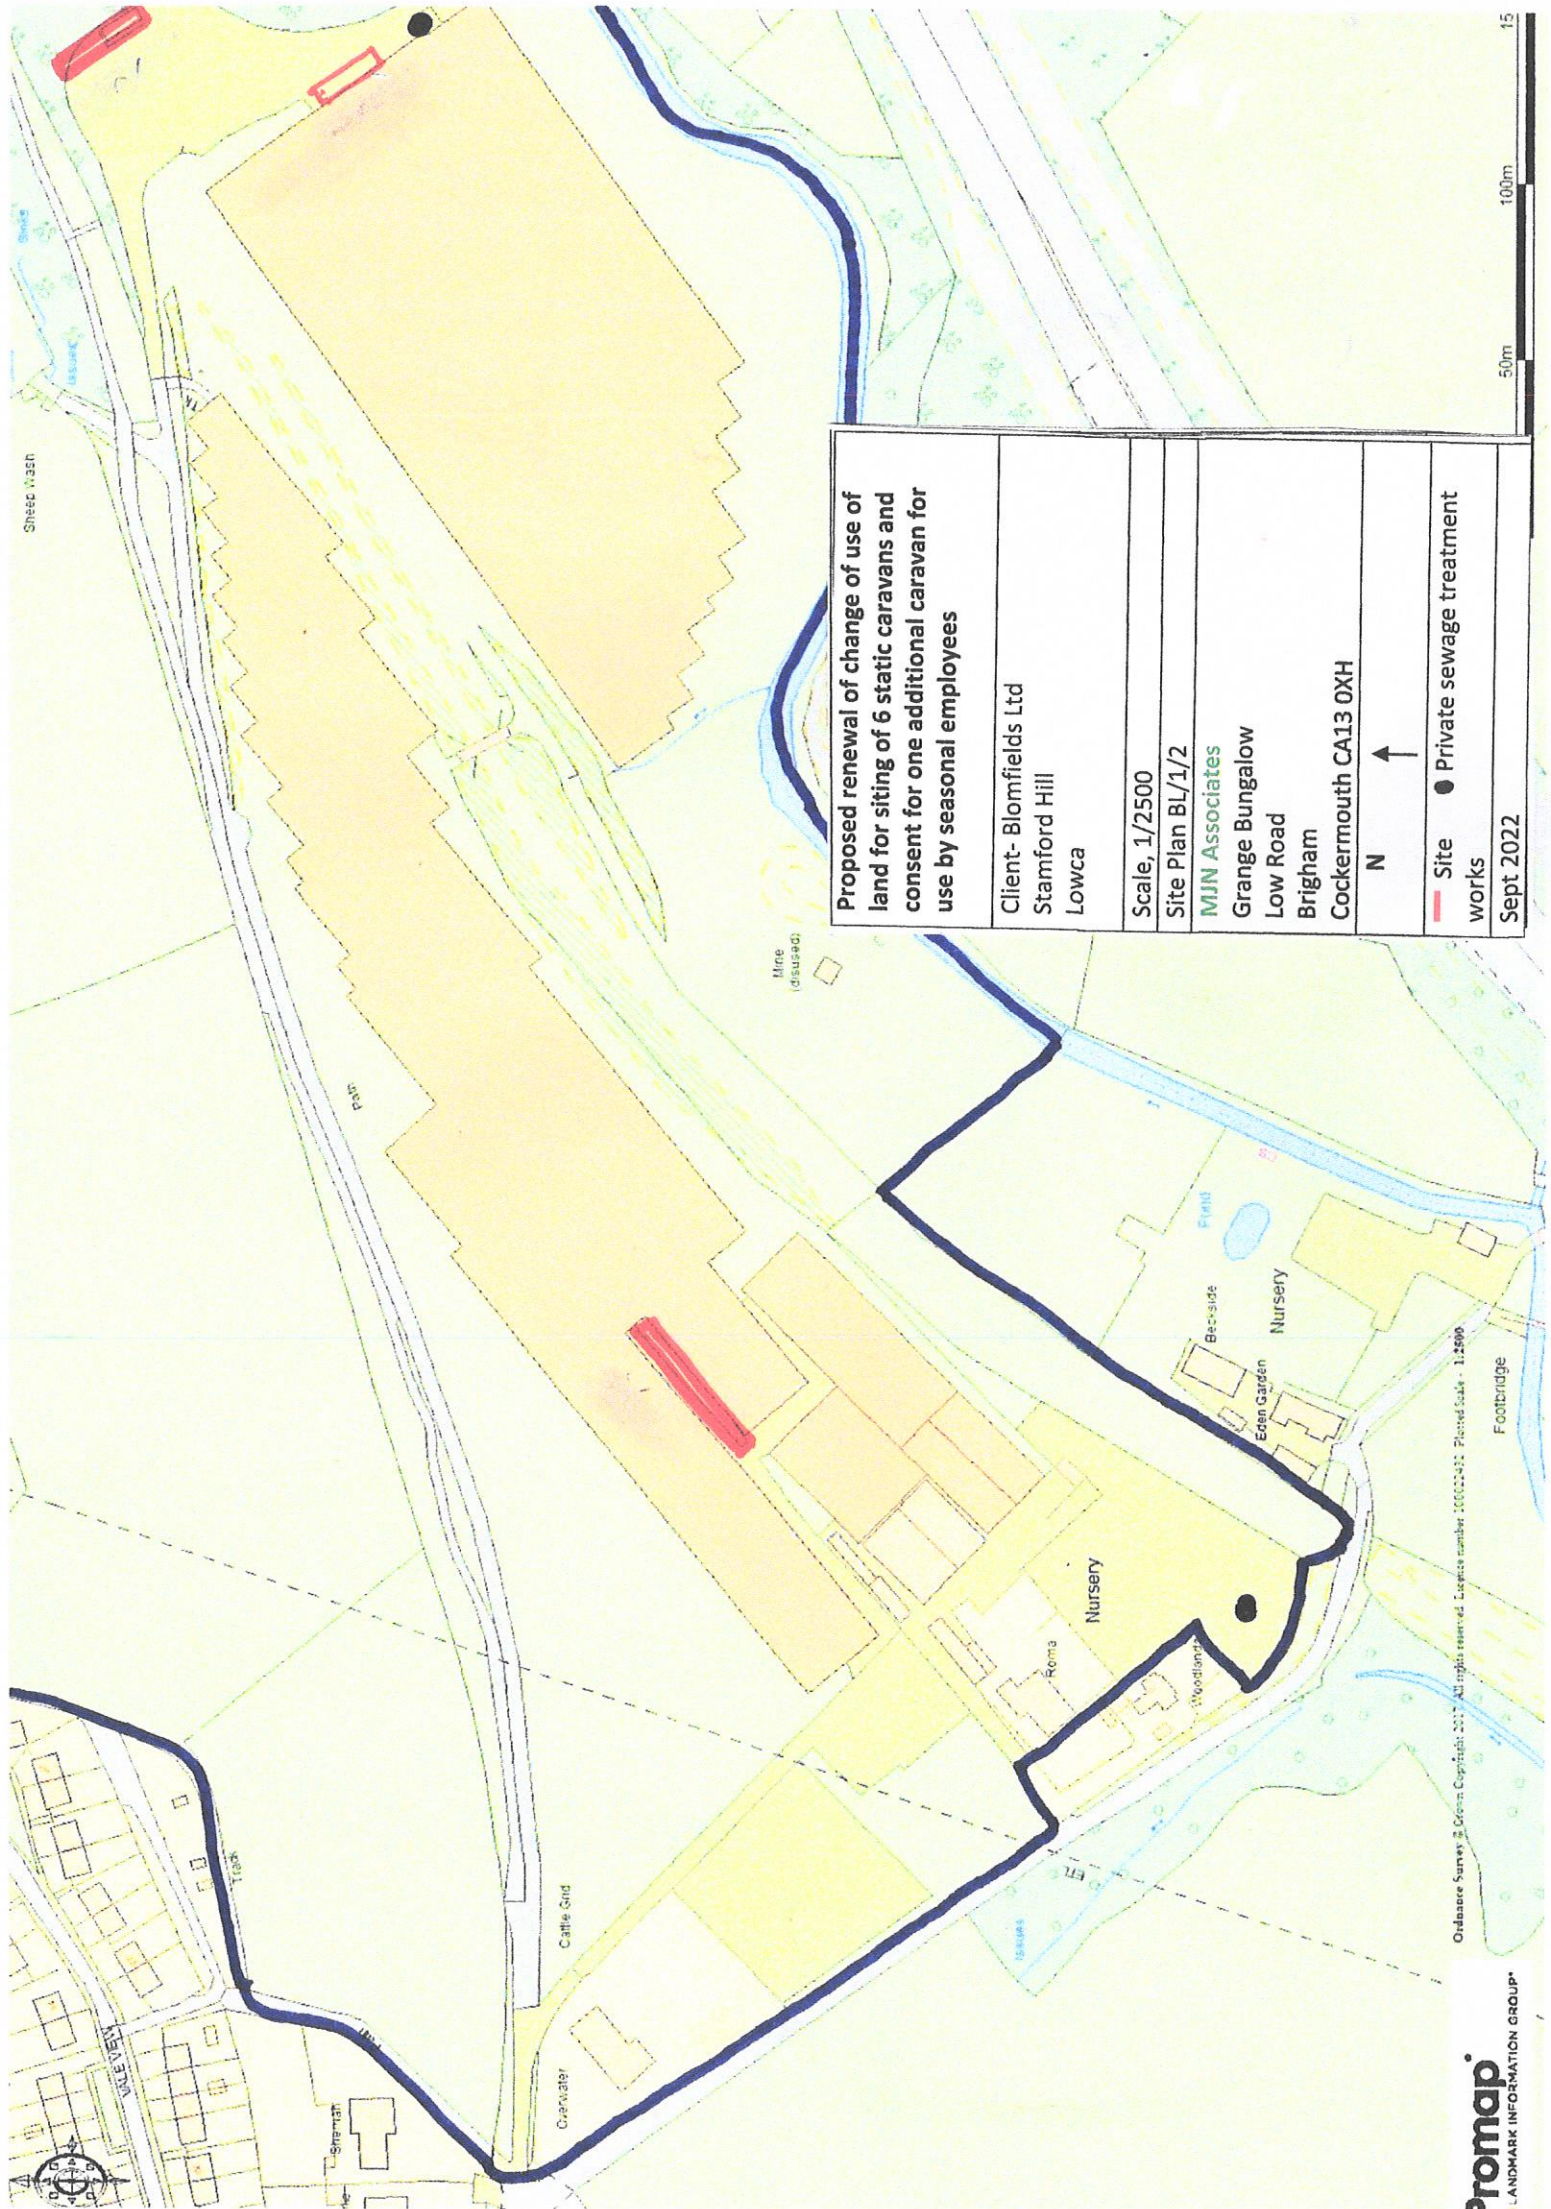

Proposed renewal of change of use of land for siting of 6 static caravans and consent for one additional caravan for use by seasonal employees	
Client- Blomfields Ltd	
Stamford Hill	
Lowca	
Scale, 1/2500	
Site Plan BL/1/2	
MIN Associates	
Grange Bungalow	
Low Road	
Brigham	
Cockermouth CA13 0XH	
N	↑
— Site works	● Private sewage treatment
Sept 2022	

Ordnance Survey 2000m Copyright 2017. All rights reserved. Licence number 1000023410. Plotted Scale - 1:2500