


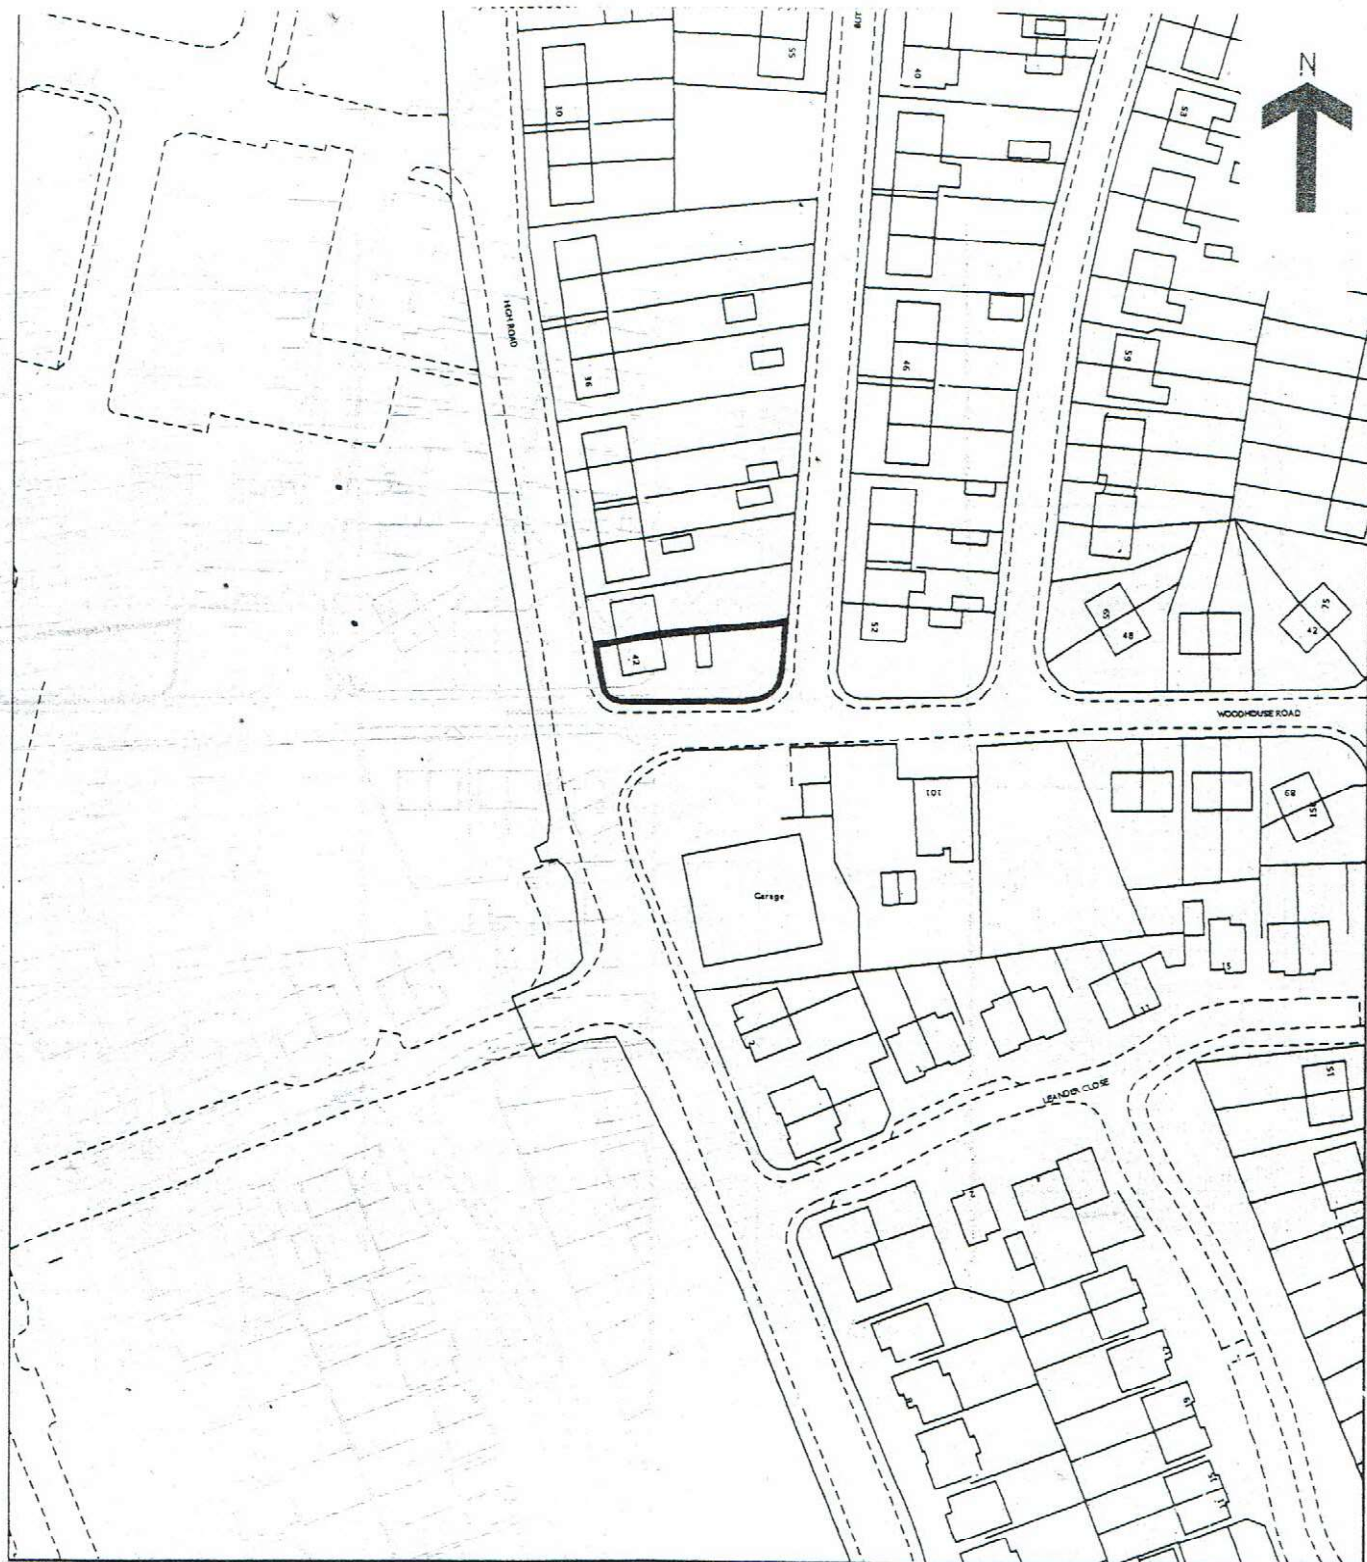

SITE LOCATION PLAN scale 1:1250
PROPOSED SIDE EXTENSION TO 42 SNAEFELL TERRACE
WHITEHAVEN